


1. Proposed North Elevation

1:200@A1

GSSARCHITECTURE
 2 SPENCER PARADE, NORTHAMPTON, NN1 2AA
 Telephone: 01804 831 978 Fax: 01804 824 076
 Email: gss@gssarch.co.uk Web: www.gssarch.co.uk
 Kaitling: 01536 515 165, Bialak: 01275 378 310

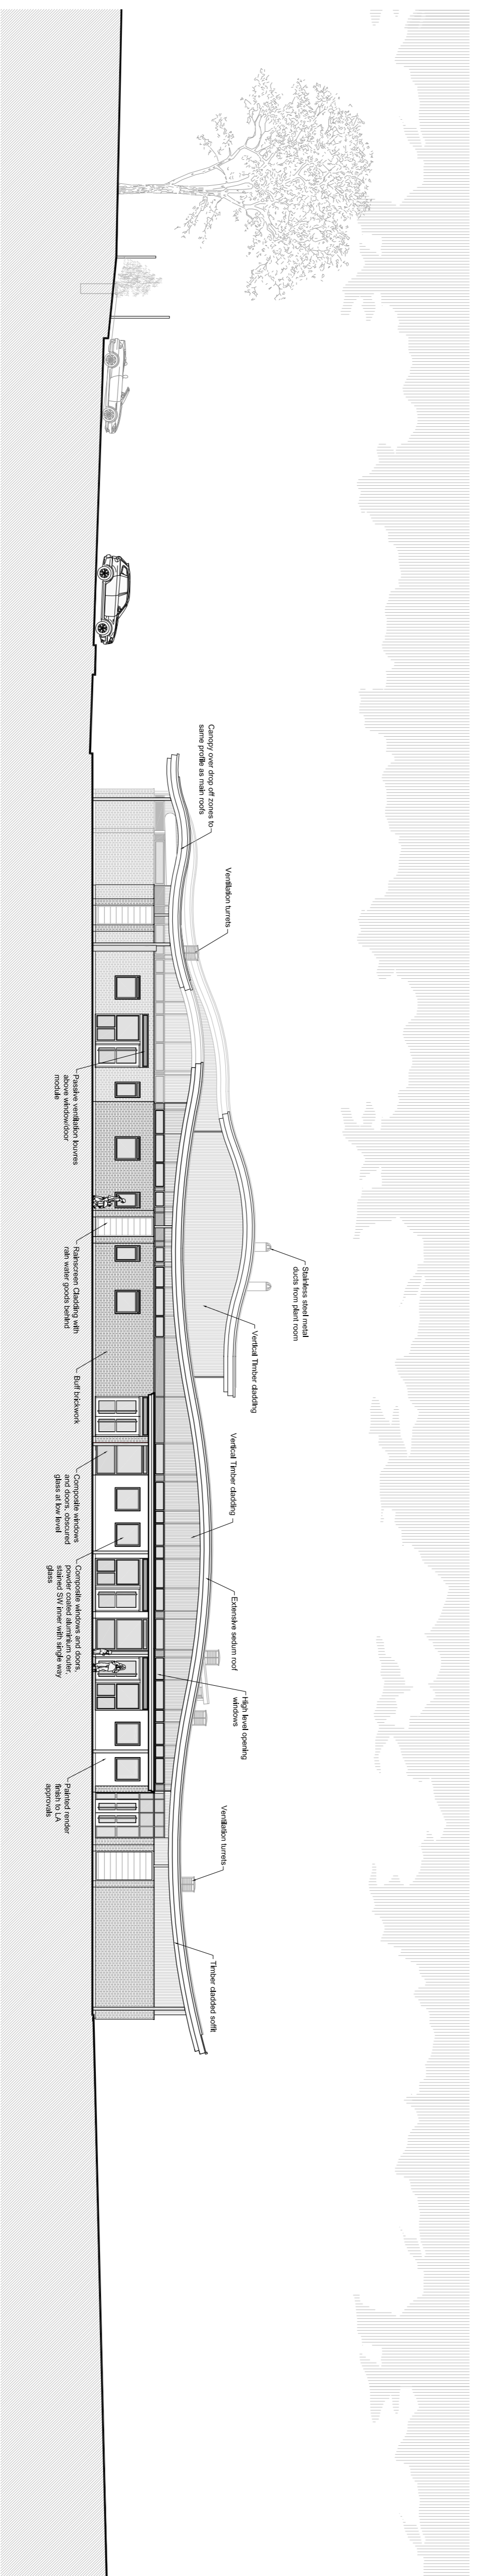

2. Proposed East Elevation

1:200@A1

Project Title:	New Maplefields School, Farnstead Road, Cobby
Client:	Land Lease Projects
Drawing Title:	Proposed Elevations – Main School Building
File Number:	SCH132b
Drawn By:	JCL
Checked By:	MC
Scale@A1:	1:200
Date:	20.02.09
Dwg No:	SK07
Rev:	G