
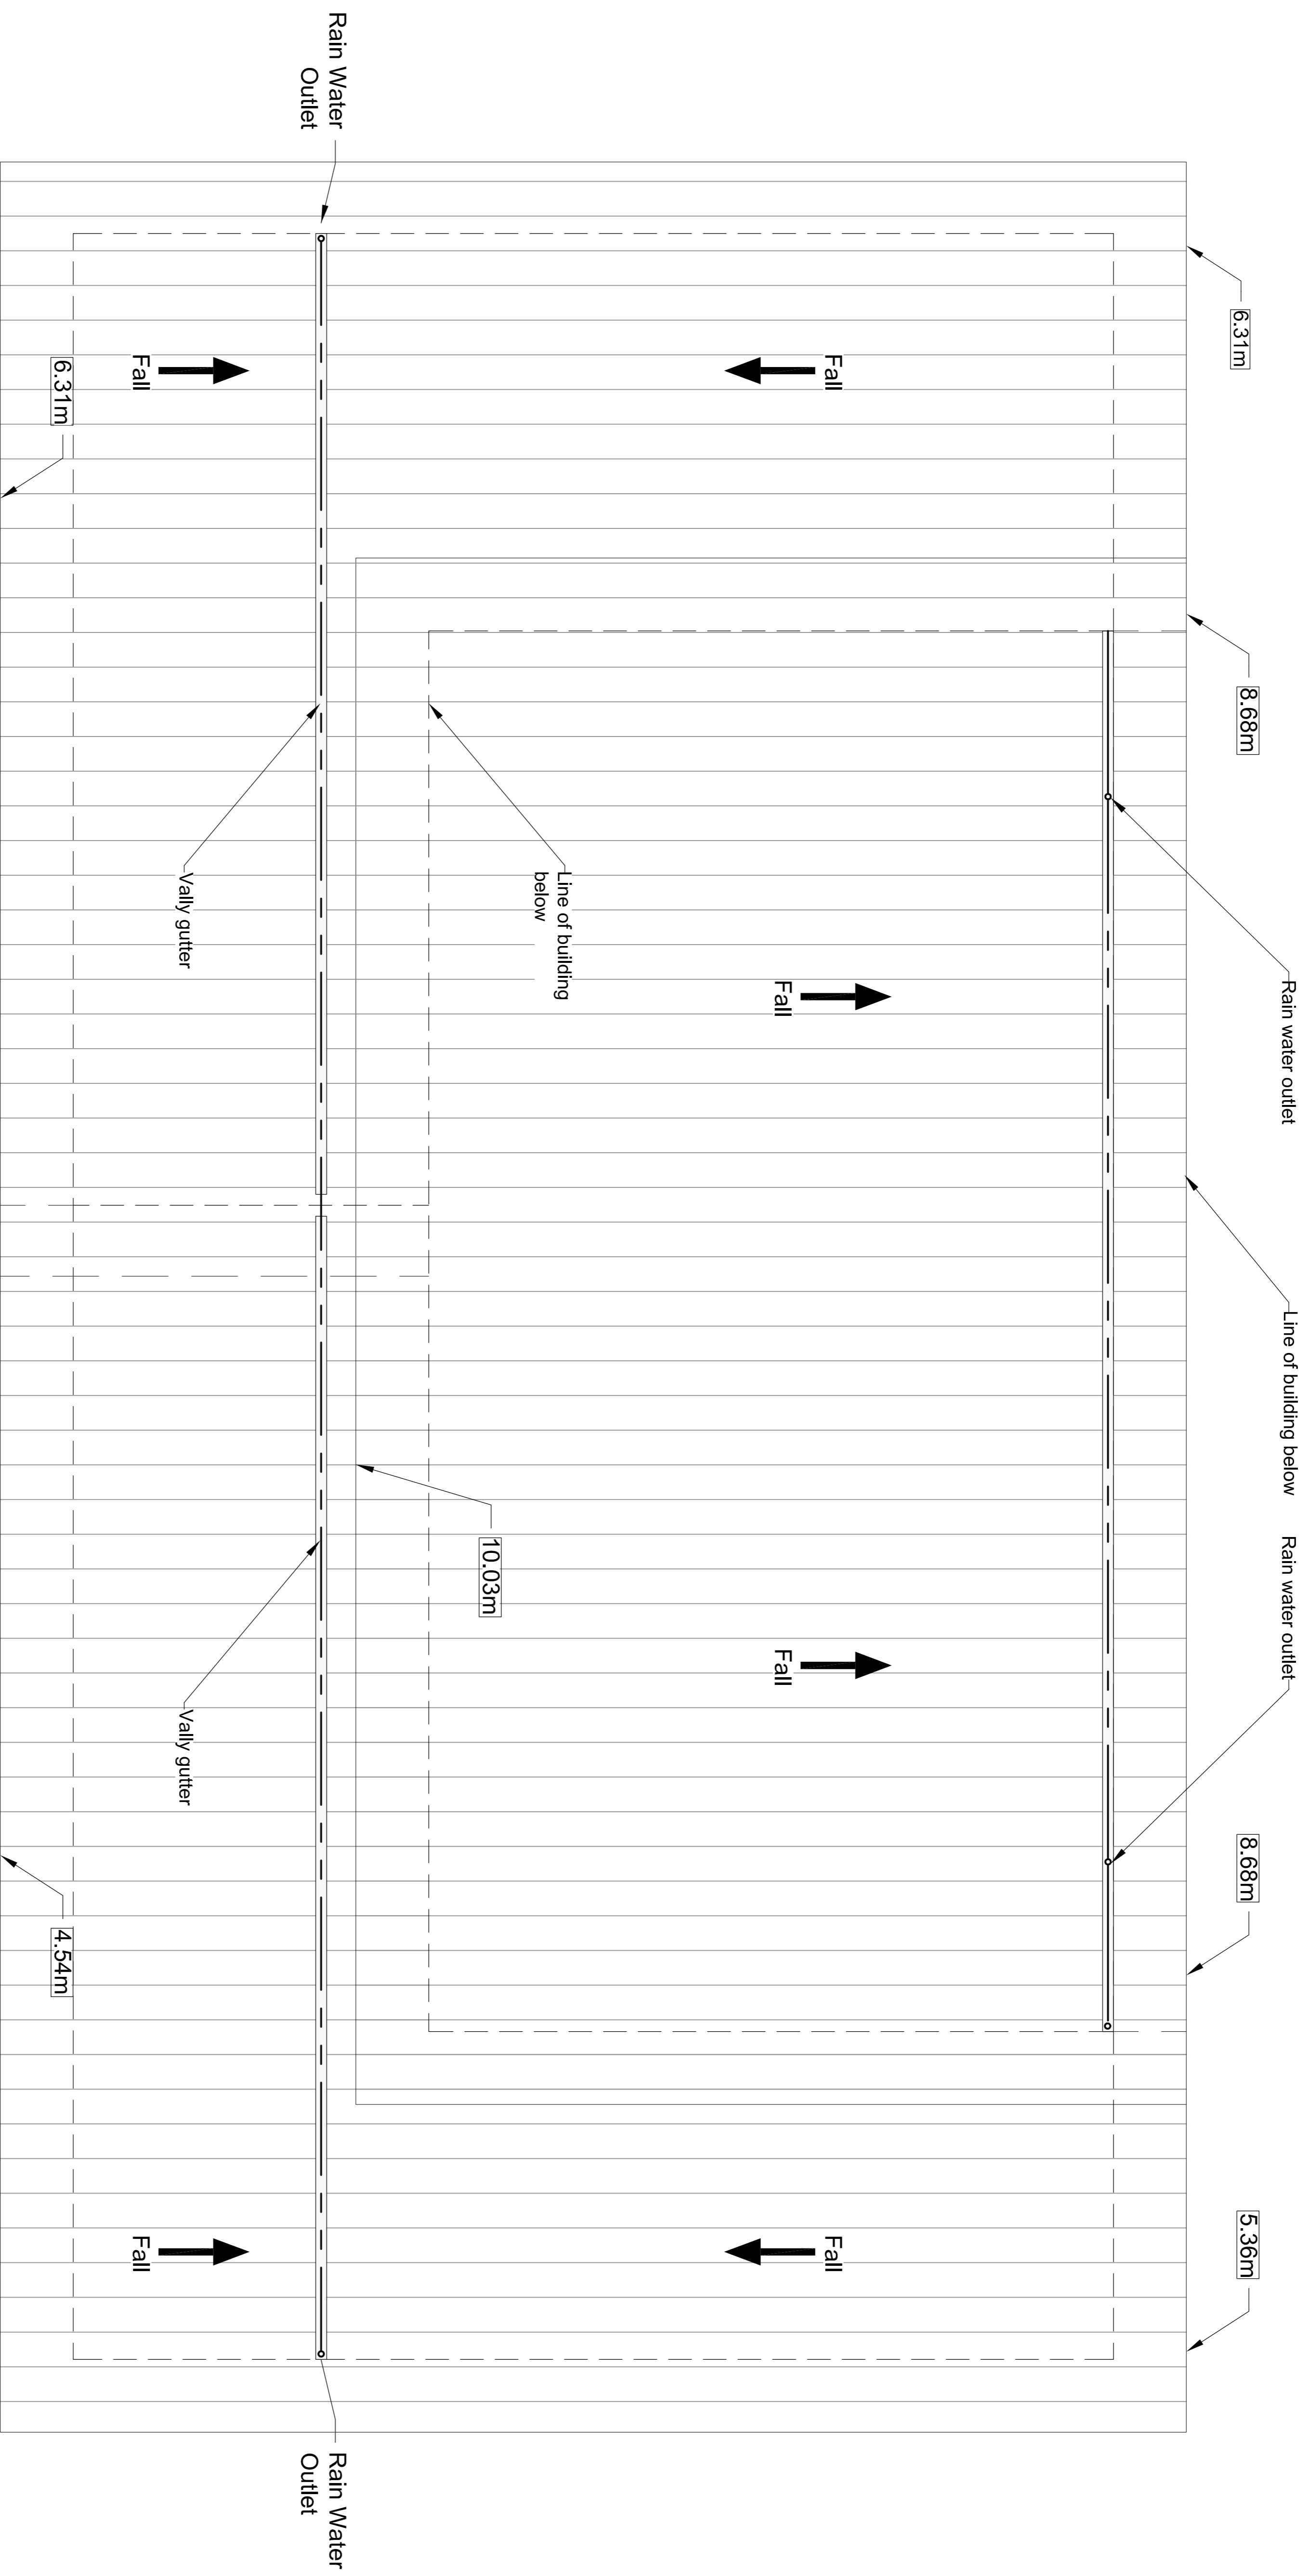


Do not scale from this drawing for construction or acquisition purposes. Responsibility is not accepted for errors made by others in scaling from this drawing. All construction information must be taken from figured dimensions only. All dimensions and levels must be checked on site and any discrepancies between drawings and specification must be reported to GSSArchitecture. © Copyright GSSArchitecture

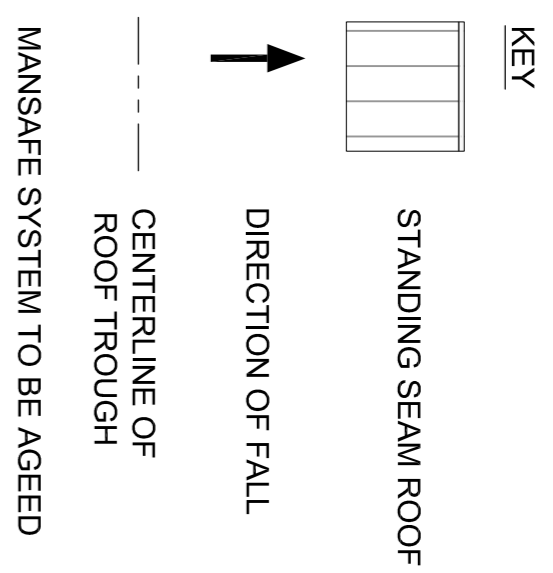

Rev.	Date	Drawn	Checked	Description
B	12.06.09	KJU	MC	Roofs & gutters updated
A	26.06.09	MDL	MC	Roofs updated

GSSARCHITECTURE

2 SENGERS PARADE, NORTHAMPTON, NN1 6AA
 Telephone: 01604 631 919, Fax: 01604 624 016
 Email: gss@gssarch.co.uk, Web: www.gssarch.co.uk
 Kettering: 01536 513 165, Bishopton: 01275 978 310

Project Title:
 New Maplefields School,
 Farnstead Road, Corby

Client:
 Lend Lease Projects

Drawing Title:
 Proposed Roof Plan - Sports Hall and
 Vocational Education Building

File Number:	Sch132b
Drawn By:	MDL
Checked By:	MC
Scale@A1:	1:100
Date:	April'09
Dwg No.:	SK29
Rev.:	B

1 Proposed roof plan
 1:100@A1