




SOUTH ELEVATION

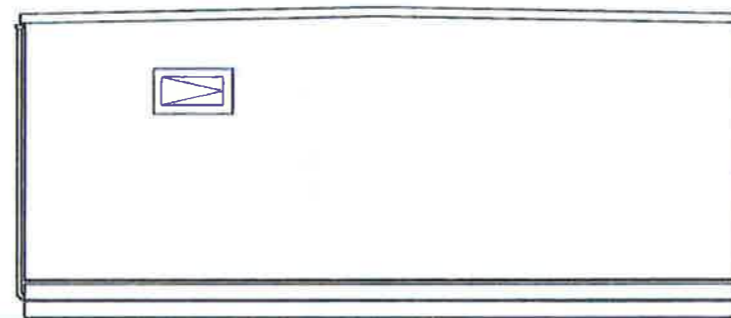

WEST ELEVATION

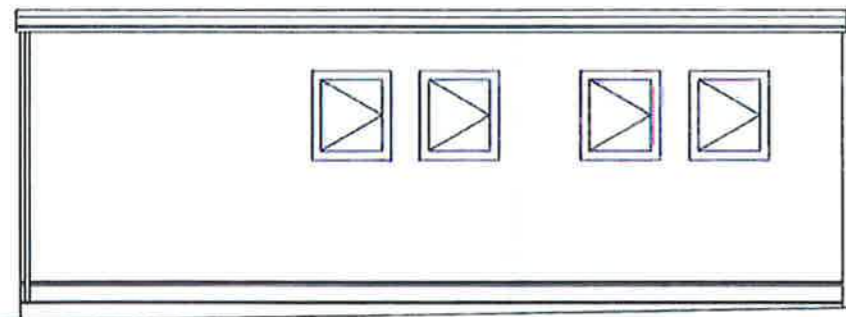

NORTH ELEVATION

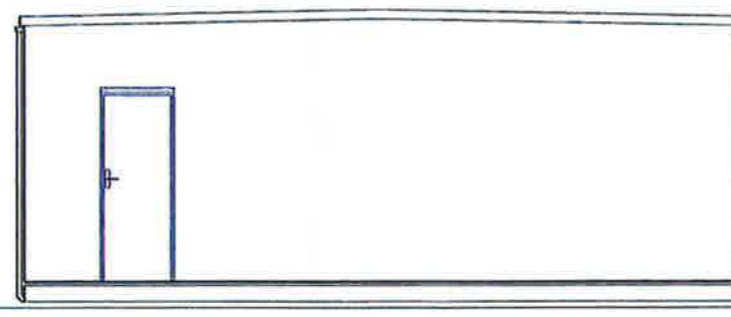

EAST ELEVATION

**Notes:**  
 This drawing must not be scaled from, in either digital or paper print format. The drawing has been prepared for Space Management purposes only and is not intended for construction detail. Designers and Contractors must take their own site measurements. Visible construction lines are indicated purely as a guide to define internal usable space and may or may not include structural elements or a variety of final finish claddings. The Oakleaf Group take no responsibility for construction details.

Drawing Source: Page Size  
 A3

Site: ECTON VILLAGE PRI  
 SCHOOL, NWS6 0RF

Drawing: Mobile Elevations  
 D88384a

Issue Date: 01/09/2012	Drawing No: 001	Rev
Scale: 1:75 @ A3		
Drawn By: DE		

**the OAKLEAF GROUP**  
 MARKET LEADERS IN SURVEYS

7 Brookfield Duncan Close  
 Moulton Park  
 Northampton  
 NN3 6WL  
 T +44 (0) 845 293 7571  
 F +44 (0) 845 293 7572  
 E info@theoakleafgroup.co.uk  
 W www.theoakleafgroup.co.uk