



 Application Boundary

 Other and under the Applicant's control.

 Extent of existing Rushton landfill site.

 

MICK GEORGE 

Client: **Cook Lubbock & Co**


Location: Storefield Lodge Waste Management Park
(Ruston Landfill Site).

Project: **Green Waste Composting &
Soil Bioremediation pads**

Title: **Site Location Plan**

Scale: **1:10000 at A3** Date: **Jan 2009**

Dwg.No. **R14/201**

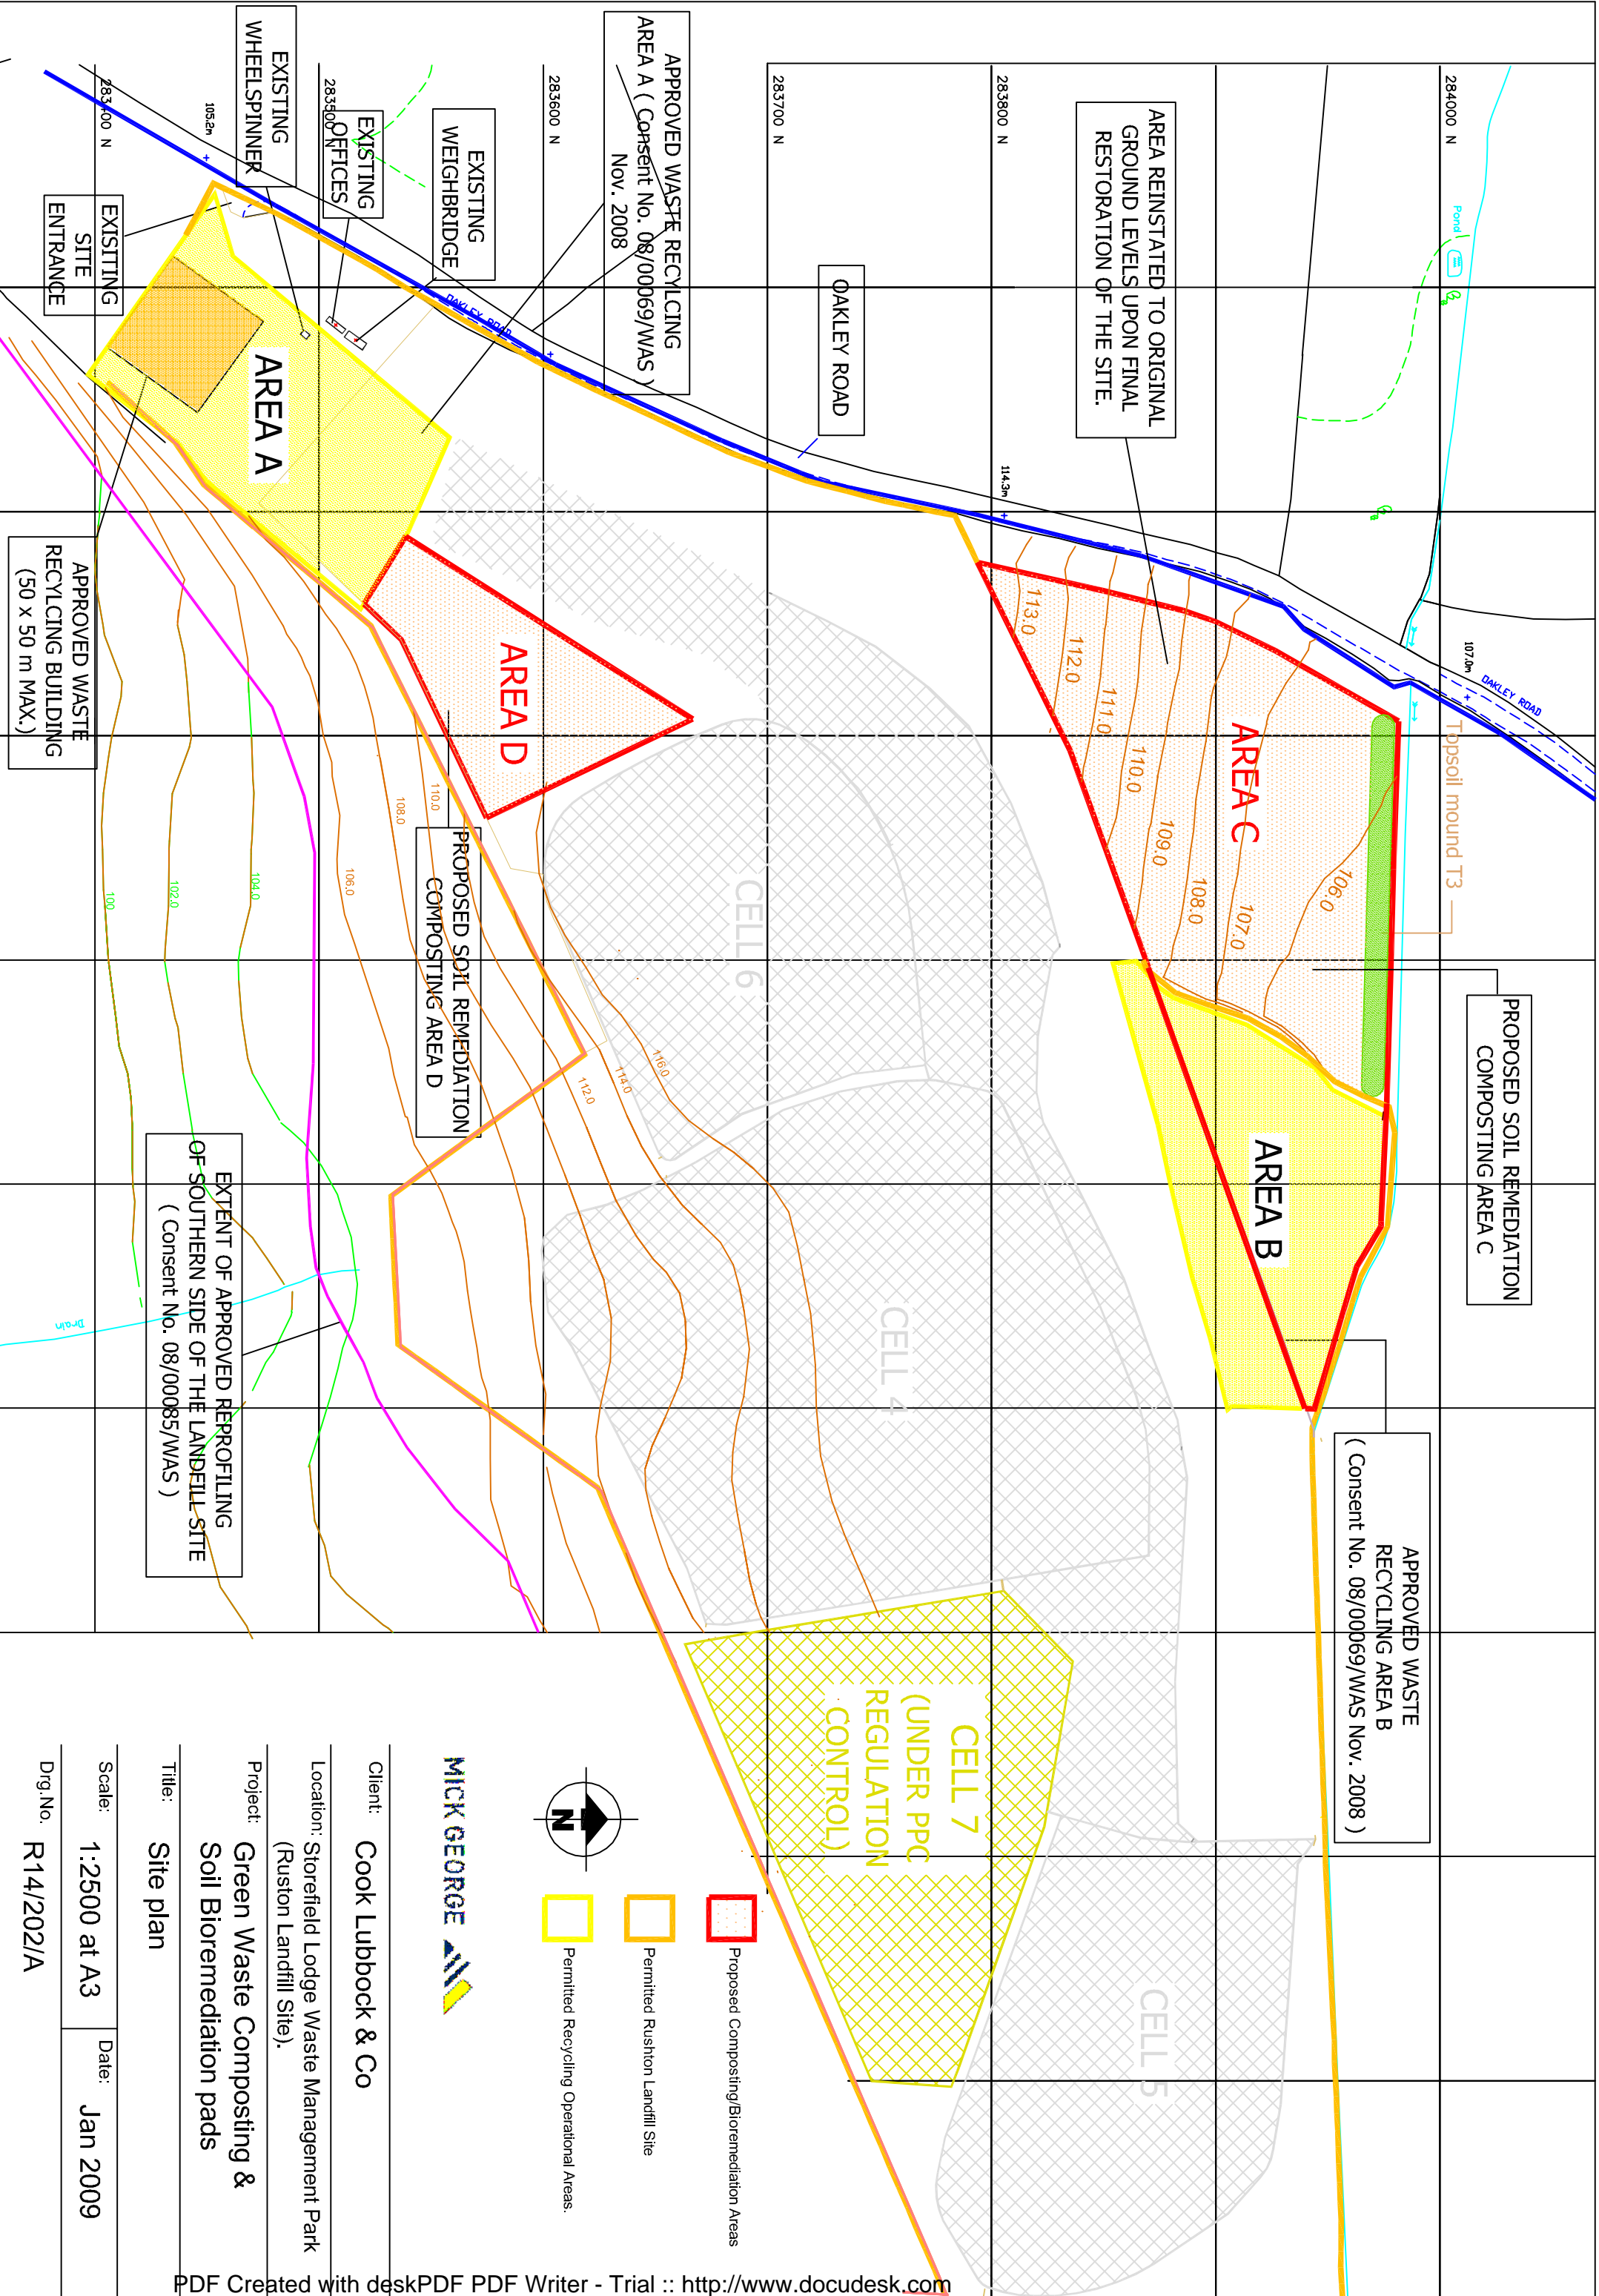

EXTENT OF APPROVED REFILLING OF SOUTHERN SIDE OF THE LANDFILL SITE (Consent No. 08/00085/WAS)

AREA REINSTATED TO ORIGINAL GROUND LEVELS UPON FINAL RESTORATION OF THE SITE.


APPROVED WASTE RECYCLING AREA A (Consent No. 08/00069/WAS) Nov. 2008

APPROVED WASTE RECYCLING AREA B (Consent No. 08/00069/WAS Nov. 2008)

PROPOSED SOIL REMEDIATION COMPOSTING AREA C

PROPOSED SOIL REMEDIATION COMPOSTING AREA D

APPROVED WASTE RECYCLING BUILDING (50 x 50 m MAX.)

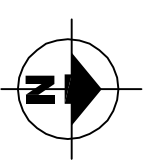

- Proposed Composting/Bioremediation Areas
- Permitted Rushton Landfill Site
- Permitted Recycling Operational Areas.



Client: Cook Lubbock & Co


Location: Storefield Lodge Waste Management Park (Ruston Landfill Site).

Project: Green Waste Composting & Soil Bioremediation pads

Title: Site plan


Scale: 1:2500 at A3 **Date:** Jan 2009

Dwg.No.: R14/2021/A

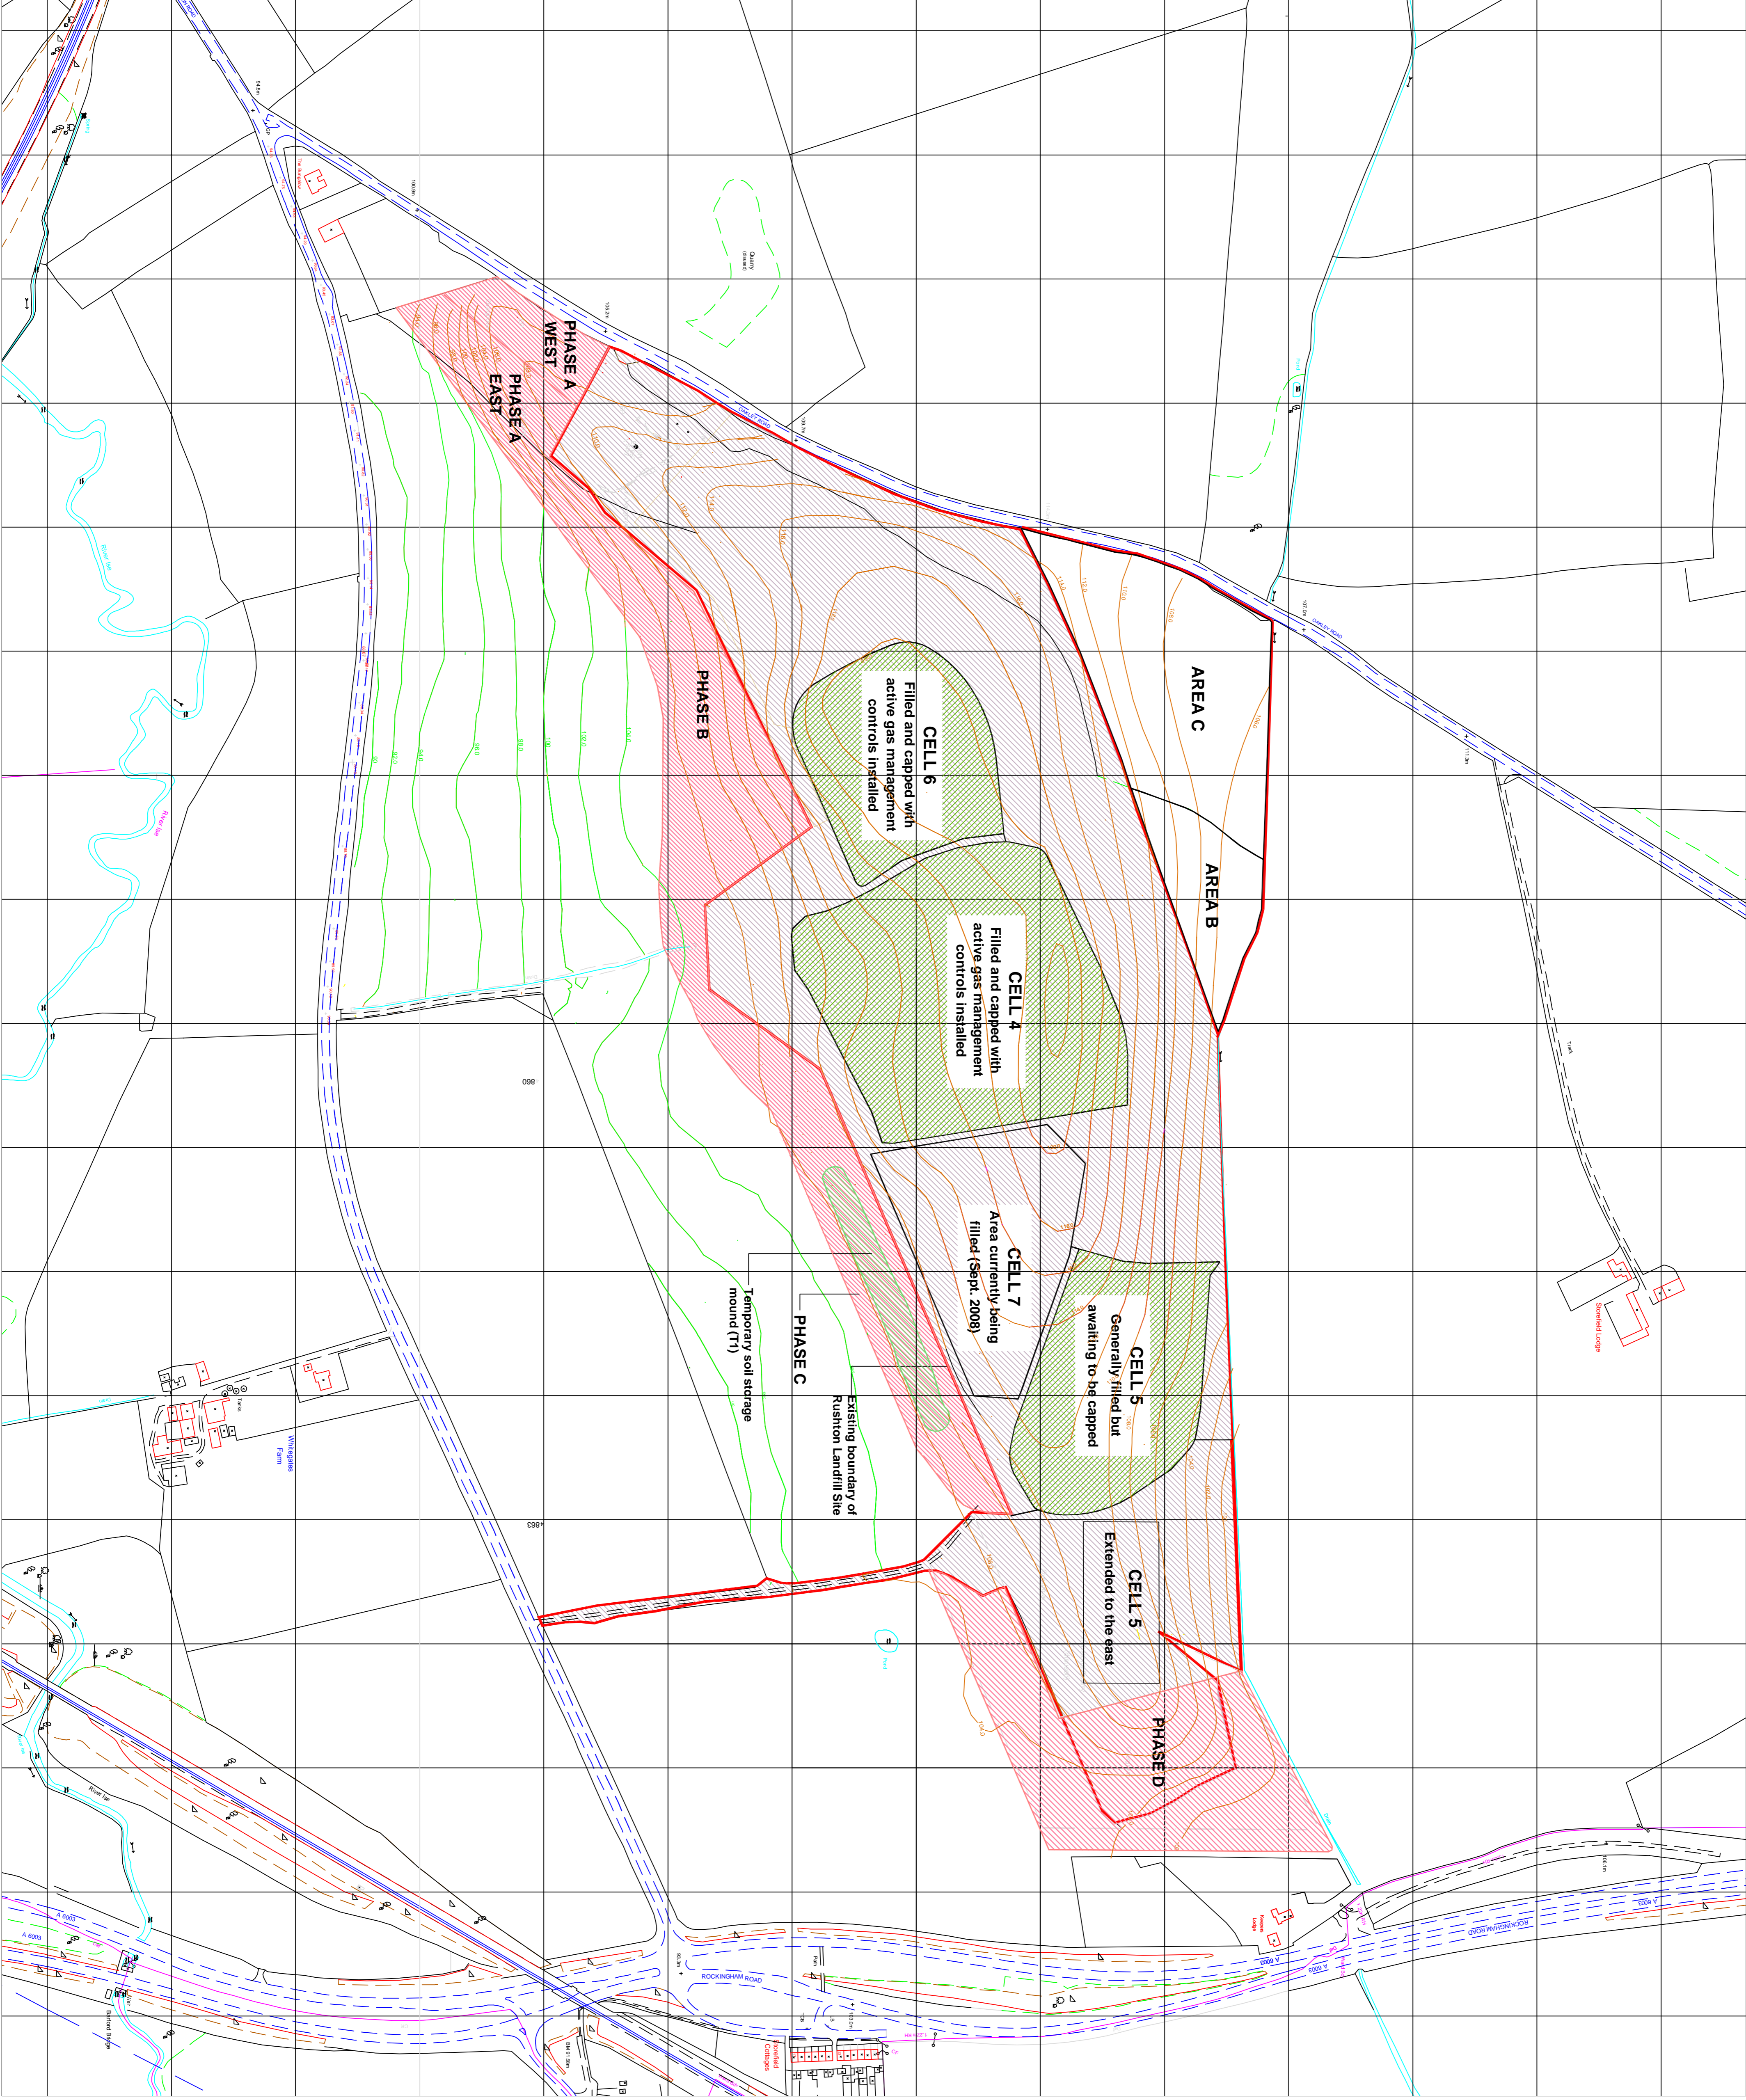

KEY

	Permitted landfill development at Storfield Lodge, Rushton. Consent No. KE/89/714C
	Previously proposed extensions to reprofile the Rushton Landfill site

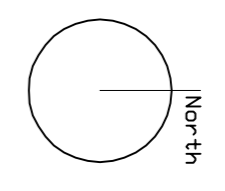

pcr
 environmental
 engineering
 planning
 &
 construction
 services
 Rushton Ferry Crossing & Nook
 Ludlowgate
 Derby DE74 4BN
 T: 01509 87772
 E: info@pcr.co.uk
 www.pcr.co.uk

client **MICK GEORGE LIMITED**
 project **Rushton Landfill Site Reprofilling of Site**
 site **Additional Contours to the north west of the landfill site added (Areas B and C)**
 scale **1:2500 @A1**
 drawing **R14/3823/03/C**
 status **FINAL**

revisions
 1

01/08/2010
 02/08/2010
 01/09/2010
 02/09/2010
 01/10/2010
 02/10/2010
 03/10/2010
 04/10/2010
 05/10/2010
 06/10/2010
 07/10/2010
 08/10/2010
 09/10/2010
 10/10/2010
 11/10/2010
 12/10/2010
 13/10/2010
 14/10/2010
 15/10/2010
 16/10/2010
 17/10/2010
 18/10/2010
 19/10/2010
 20/10/2010
 21/10/2010
 22/10/2010
 23/10/2010
 24/10/2010
 25/10/2010
 26/10/2010
 27/10/2010
 28/10/2010
 29/10/2010
 30/10/2010
 31/10/2010
 01/11/2010
 02/11/2010
 03/11/2010
 04/11/2010
 05/11/2010
 06/11/2010
 07/11/2010
 08/11/2010
 09/11/2010
 10/11/2010
 11/11/2010
 12/11/2010
 13/11/2010
 14/11/2010
 15/11/2010
 16/11/2010
 17/11/2010
 18/11/2010
 19/11/2010
 20/11/2010
 21/11/2010
 22/11/2010
 23/11/2010
 24/11/2010
 25/11/2010
 26/11/2010
 27/11/2010
 28/11/2010
 29/11/2010
 30/11/2010
 01/12/2010
 02/12/2010
