


LOCATION / SITE PLAN
SCALE 1:500

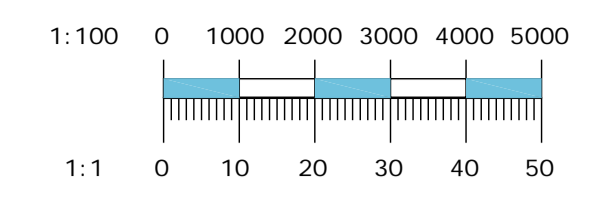

WORKS REQUIRING PLANNING CONSENT:

1. Disabled parking bay.
2. 2.4m high weld mesh fencing and gates. Colour - Green

SITE PLAN
SCALE 1:100

issued for:		PLANNING	
project:	REFURBISHMENT PROJECT DAVENTRY FIRE STATION	project number:	north: 4785
drawing:	PROPOSED EXTERNAL WORKS	drawing number:	revision: 02
scale:	1:100	paper size:	A1
drawn by:	MRC	date:	checked: MARCH 2012

sursham tompkins est 1961
architectural services & project management

■ cottage farm ■ sywell ■ northampton ■ NN6 0BJ
 ■ t: 01604 64 65 66 ■ f: 01604 64 63 62 ■ e: info@surshamtompkins.co.uk
 ■ w: www.surshamtompkins.co.uk

© Sursham Tompkins And Partners Limited. - Registered in England and Wales - Registered Number 7166332
 Contractors must work to figured dimensions only. All building and site dimensions, levels and sewer invert levels at connection points are to be checked on site before work starts. This drawing must be read in conjunction with, and checked against, any structural or other specialist drawings provided. Any discrepancy between issued drawings are to be reported to this practice and verified before work starts. This drawing and the building works depicted are the copyright of this practice and may not be reproduced except by written permission.
 FILE LOCATION - p:\4785 daventry fire station\02 drawings\03 building regulations\externals 27.3.12.dwg