


THIS DRAWING AND THE COPYRIGHT THEREON ARE THE PROPERTY OF DAVID BROWN MBENG. THE DRAWING OR ANY SUBSTANTIAL PART THEREOF SHOULD NOT BE COPIED OR REPRODUCED WITHOUT PRIOR WRITTEN PERMISSION OF DAVID BROWN MBENG.

THE CONTRACTOR IS TO CARRY OUT AND COMPLETE THE WORKS IN A GOOD AND WORKMANLIKE MANNER AND TO ENSURE FULL COMPLIANCE WITH THE CURRENT BRITISH STANDARDS AND BRITISH BOARD OF AGREEMENT, AS APPROPRIATE, AND TO USE MATERIALS OF A QUALITY AND STANDARD HEREIN SPECIFIED THAT ARE FIT FOR PURPOSE.

WHERE ANY TECHNICAL STANDARD HAS BEEN SUPERSEDED, EITHER BEFORE OR AFTER THOSE SPECIFIED, THE LATEST REVISED AND CORRECTED EDITION SHALL APPLY AND THE CONTRACTOR SHALL BE RESPONSIBLE FOR ENSURING THAT ALL WORK IS DONE TO THE LATEST EDITION OF THE STANDARD. THE CONTRACTOR SHALL BE RESPONSIBLE TO ENGAGE THE SUPERVISING OFFICER AND/OR BUILDING INSPECTOR TO DETERMINE THE SUITABILITY OF THE EXISTING STRUCTURAL FABRIC OF THE BUILDING.

THE CONTRACTOR IS TO BE RESPONSIBLE FOR ALL SITE SETTING OUT INCLUDING THE INSTALLATIONS MADE BY ALL SUBCONTRACTORS, AND IN ACCORDANCE WITH THE CHECKS OF PROGRESS, AND THE GENERAL REQUIREMENTS OF THE SPECIFICATION, AND THE CONTRACTOR SHALL BE RESPONSIBLE TO FURNISH DIMENSIONS. IF IN DOUBT PLEASE ASK.

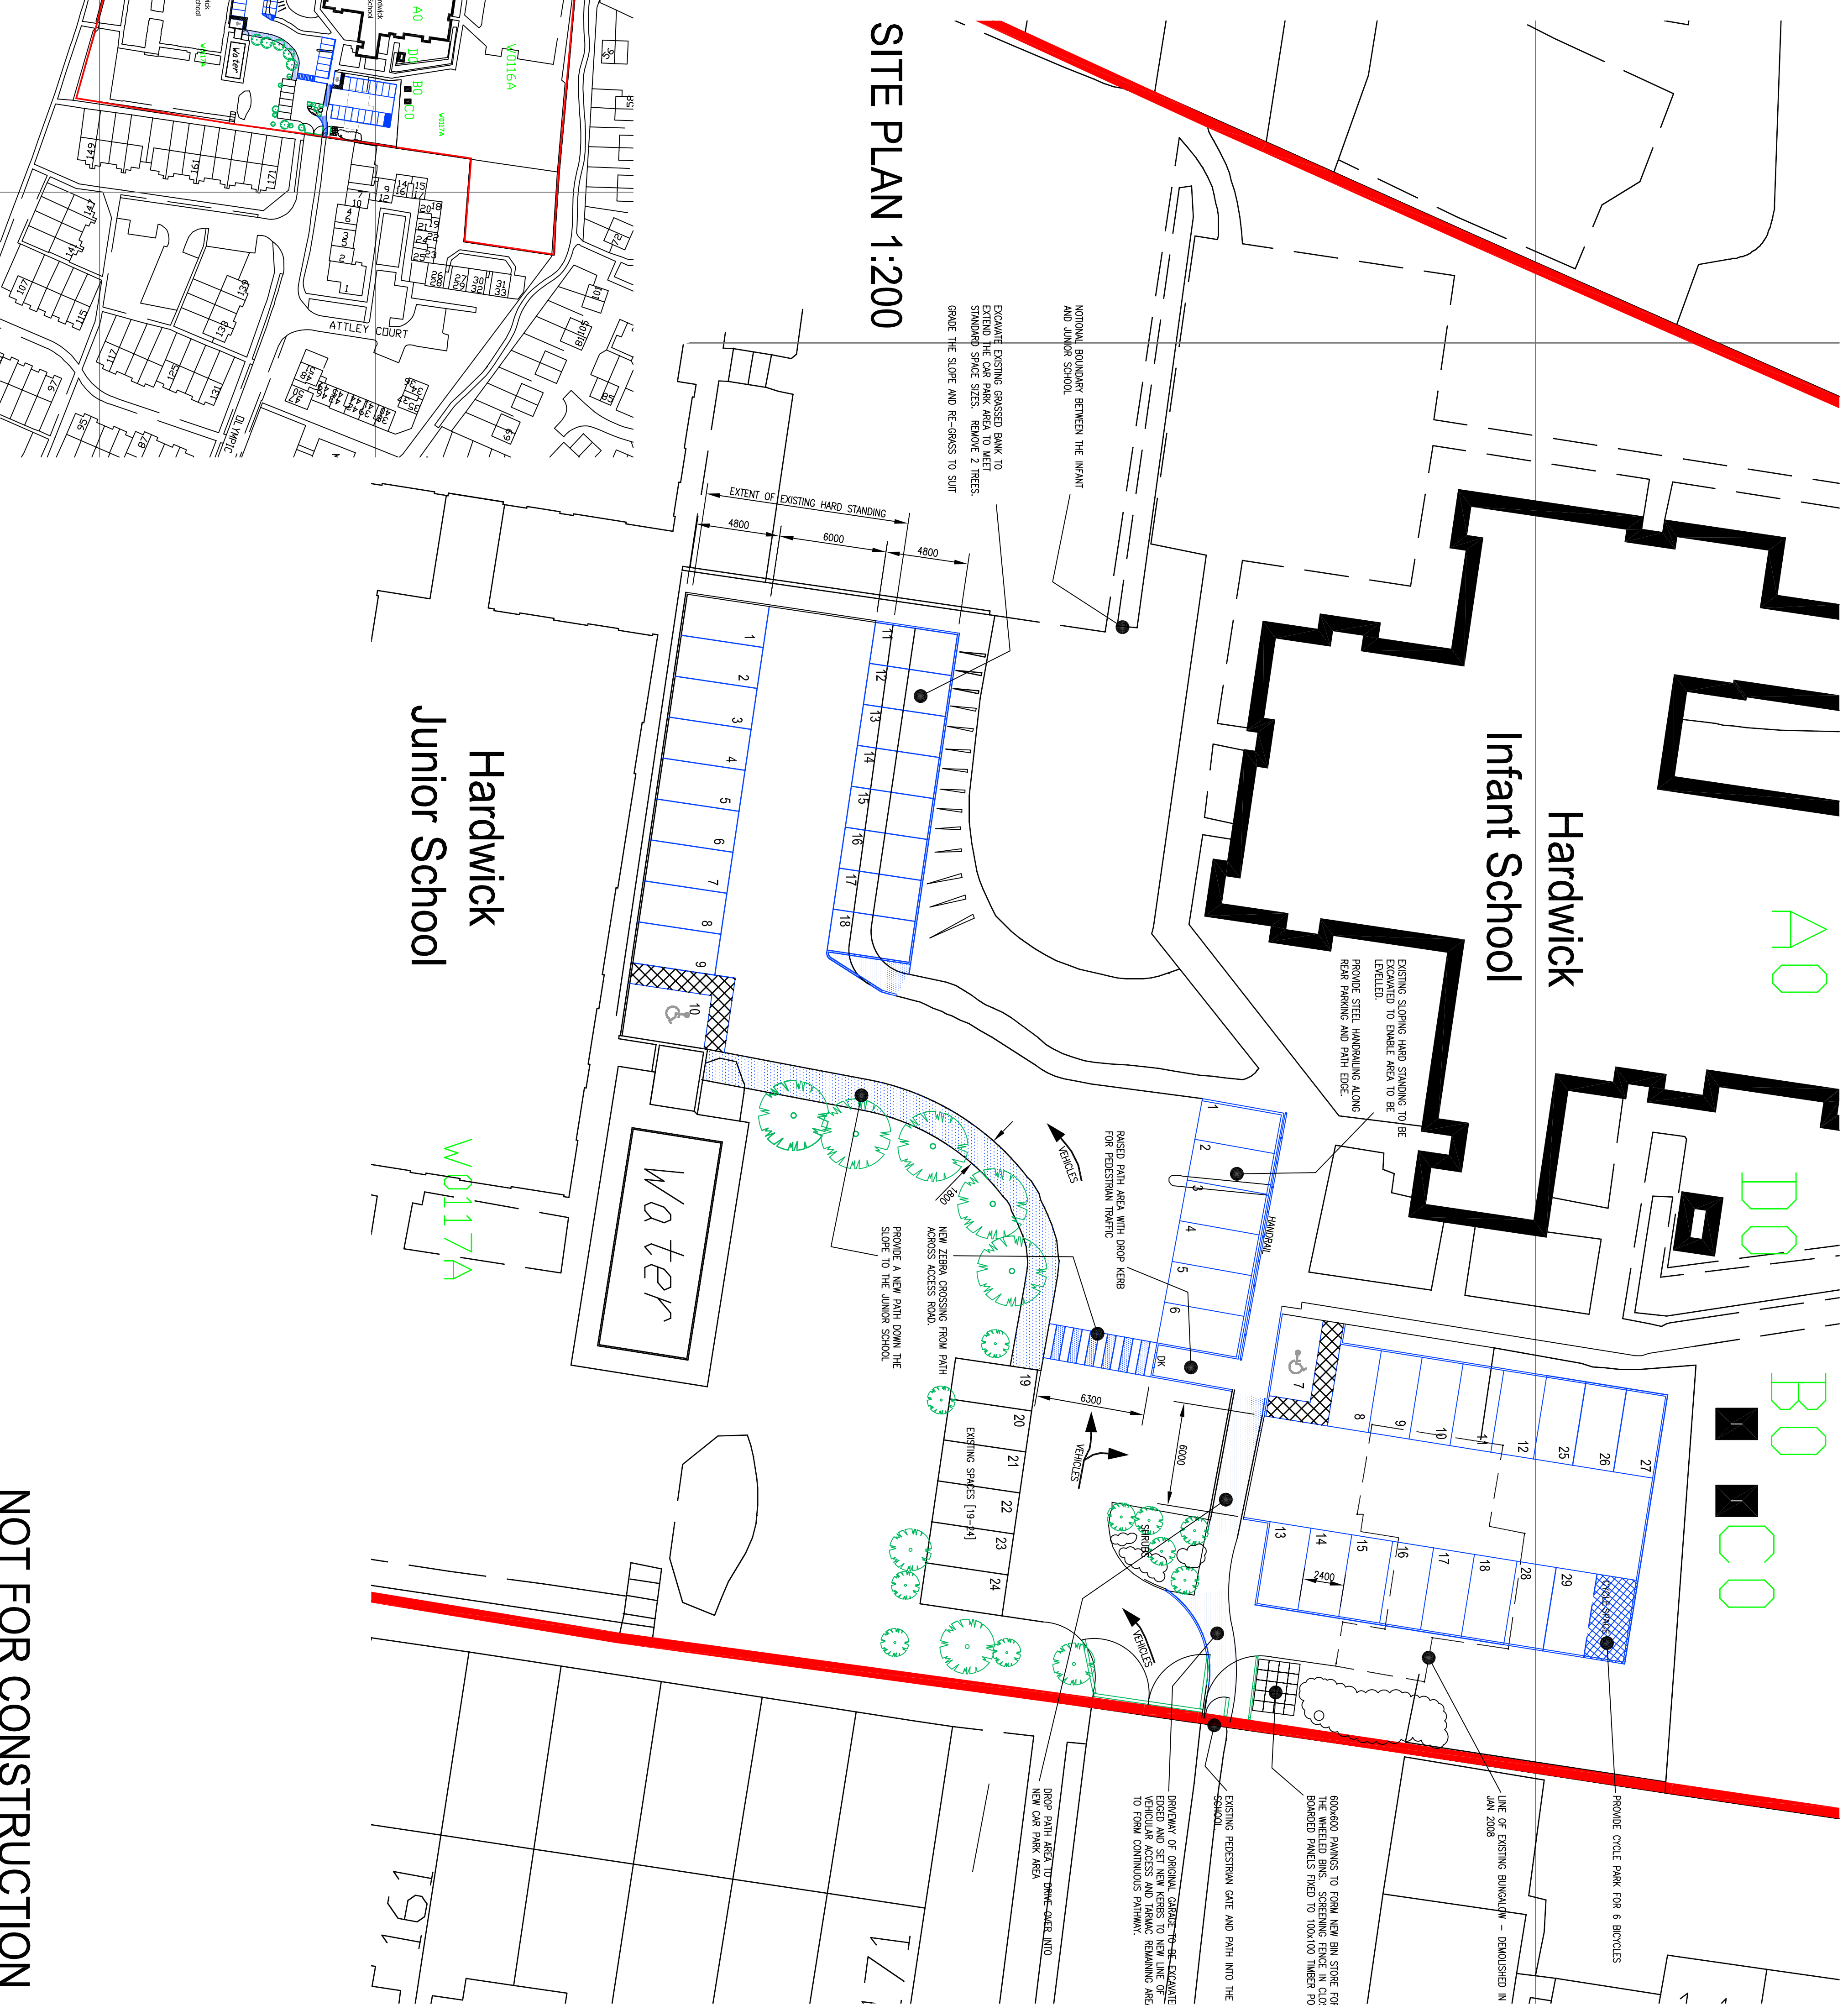

NOTIONAL BOUNDARY BETWEEN THE INFANT AND JUNIOR SCHOOL

SITE PLAN 1:200

LOCATION PLAN 1:1250

NOT FOR CONSTRUCTION
PLANNING APPLICATION

Drawing Status	
Drawn	Date
Checked	Date
Approved	Date
Scale	Project No.
1:200 07.612	

Date	Notes Added
16.10.07	
30.10.07	
23.02.08	
28.02.08	

Actioned By	Date	Actioned By	Date
DJB	16.10.07		
DJB	30.10.07		
DJB	23.02.08		
DJB	28.02.08		

David Brown Mbeng MFPWS
 Building Engineer & Party Wall Surveyor
 2/a Allens Hill, Bozait
 Northamptonshire NN29 7LW
 Mobile: 01933 666777
 Email: db.surveyor@dbrmcc.com
 Web: www.quantitweb.co.uk

Client:
HARDWICK INFANT & JUNIOR SCHOOLS
 OLYMPIC WAY, WELLSBOROUGH

Site:
HARDWICK INFANT & JUNIOR SCHOOLS
 OLYMPIC WAY
 WELLSBOROUGH

Title:
CAR PARK PROPOSAL
SCHOOL SITE PLAN

Drawing No:
07.612.001

Rev:
B