




All dimensions to be verified on site. Figured dimensions to take precedence to those scaled. Any areas indicated on this drawing are for guidance only, no responsibility is taken for their accuracy.  
 The drawing is the property of GP Planning Limited. Copyright is reserved by them and the drawing is issued on the condition that it is not copied, reproduced, retained or disclosed to any unauthorised person, either wholly or in part without the written consent in writing of GP Planning.  
 © 2017 GP Planning Limited. All rights reserved.

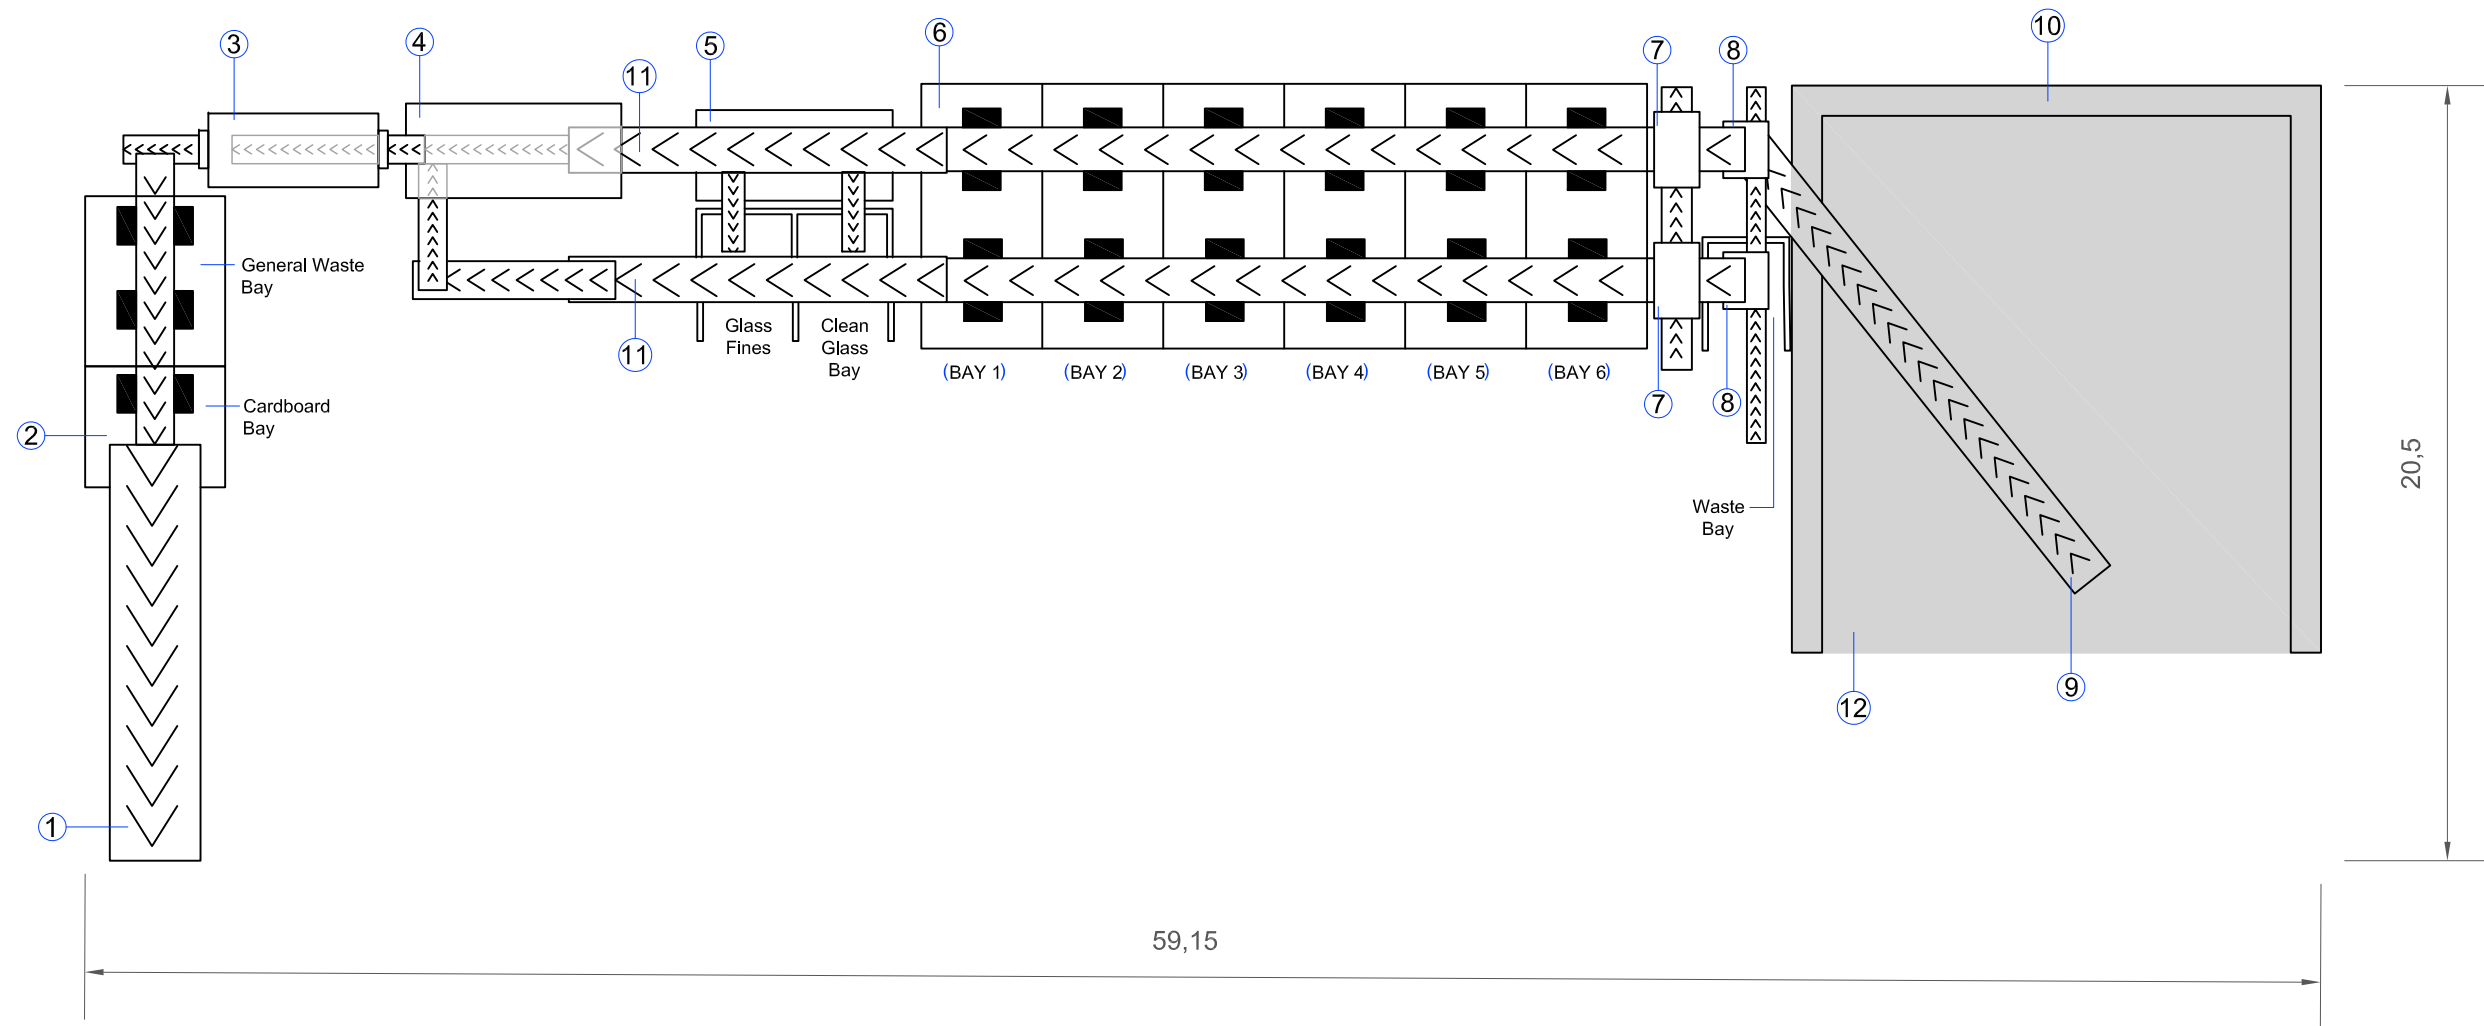

| KEY                           |                              |
|-------------------------------|------------------------------|
| ① Feed Conveyor               | ⑦ Overband Magnets           |
| ② Pre Sort Cabin              | ⑧ Eddy Current Magnets       |
| ③ Trommel                     | ⑨ Paper Exit Conveyor        |
| ④ Ballistic Separator         | ⑩ Paper Bay                  |
| ⑤ Glass Cleaner               | ⑪ Picking Line Feed Conveyor |
| ⑥ Picking Cabin - Bay 1: Film | ⑫ Canopy                     |
| - Bay 2: PET                  |                              |
| - Bay 3: Pots & Trays         |                              |
| - Bay 4: PET                  |                              |
| - Bay 5: HDPE                 |                              |
| - Bay 6: Tbc                  |                              |

| Rev   | Description   | Initial  | Date         |
|---|---|--|--------------|
|  <b>Planning Consultants</b><br>T: 01804 771123 E: info@gppanning.co.uk W: www.gppanning.co.uk<br>ICon Environmental Innovation Centre, Eastern Way,<br>Doveney, Northamptonshire, NN11 0GS<br>Registered in England No. 6019666 |   |  |              |
| TITLE:  |   | <b>Interim Site Layout at Crown House,<br/>Gretton Brook Road, Corby<br/>Picking Line Floor Plan</b> |              |
| CLIENT:   |   | Recycle Force Limited  |              |
| <small>Ordnance Survey Licence: Reproduction from the Ordnance Survey Map with sanction of the Controller of Her Majesty's Stationery Office © Crown Copyright. Licence number 51206561. For identification purposes only.</small>  |   |  |              |
| DRAWN BY:   | KD  | CHECKED BY:  | MD           |
| DRAWING NO.:  | GPP/RF/CHC/17/08  | REV NO.:   | 1            |
| SCALE:  | 1:200 at A3   | DATE:  | 01 Sept 2017 |
| SCALE BAR:  |  |  |              |