


NORTHAMPTONSHIRE  
COUNCIL  
2 - JUL 2018  
ENVIRONMENT & PLANNING

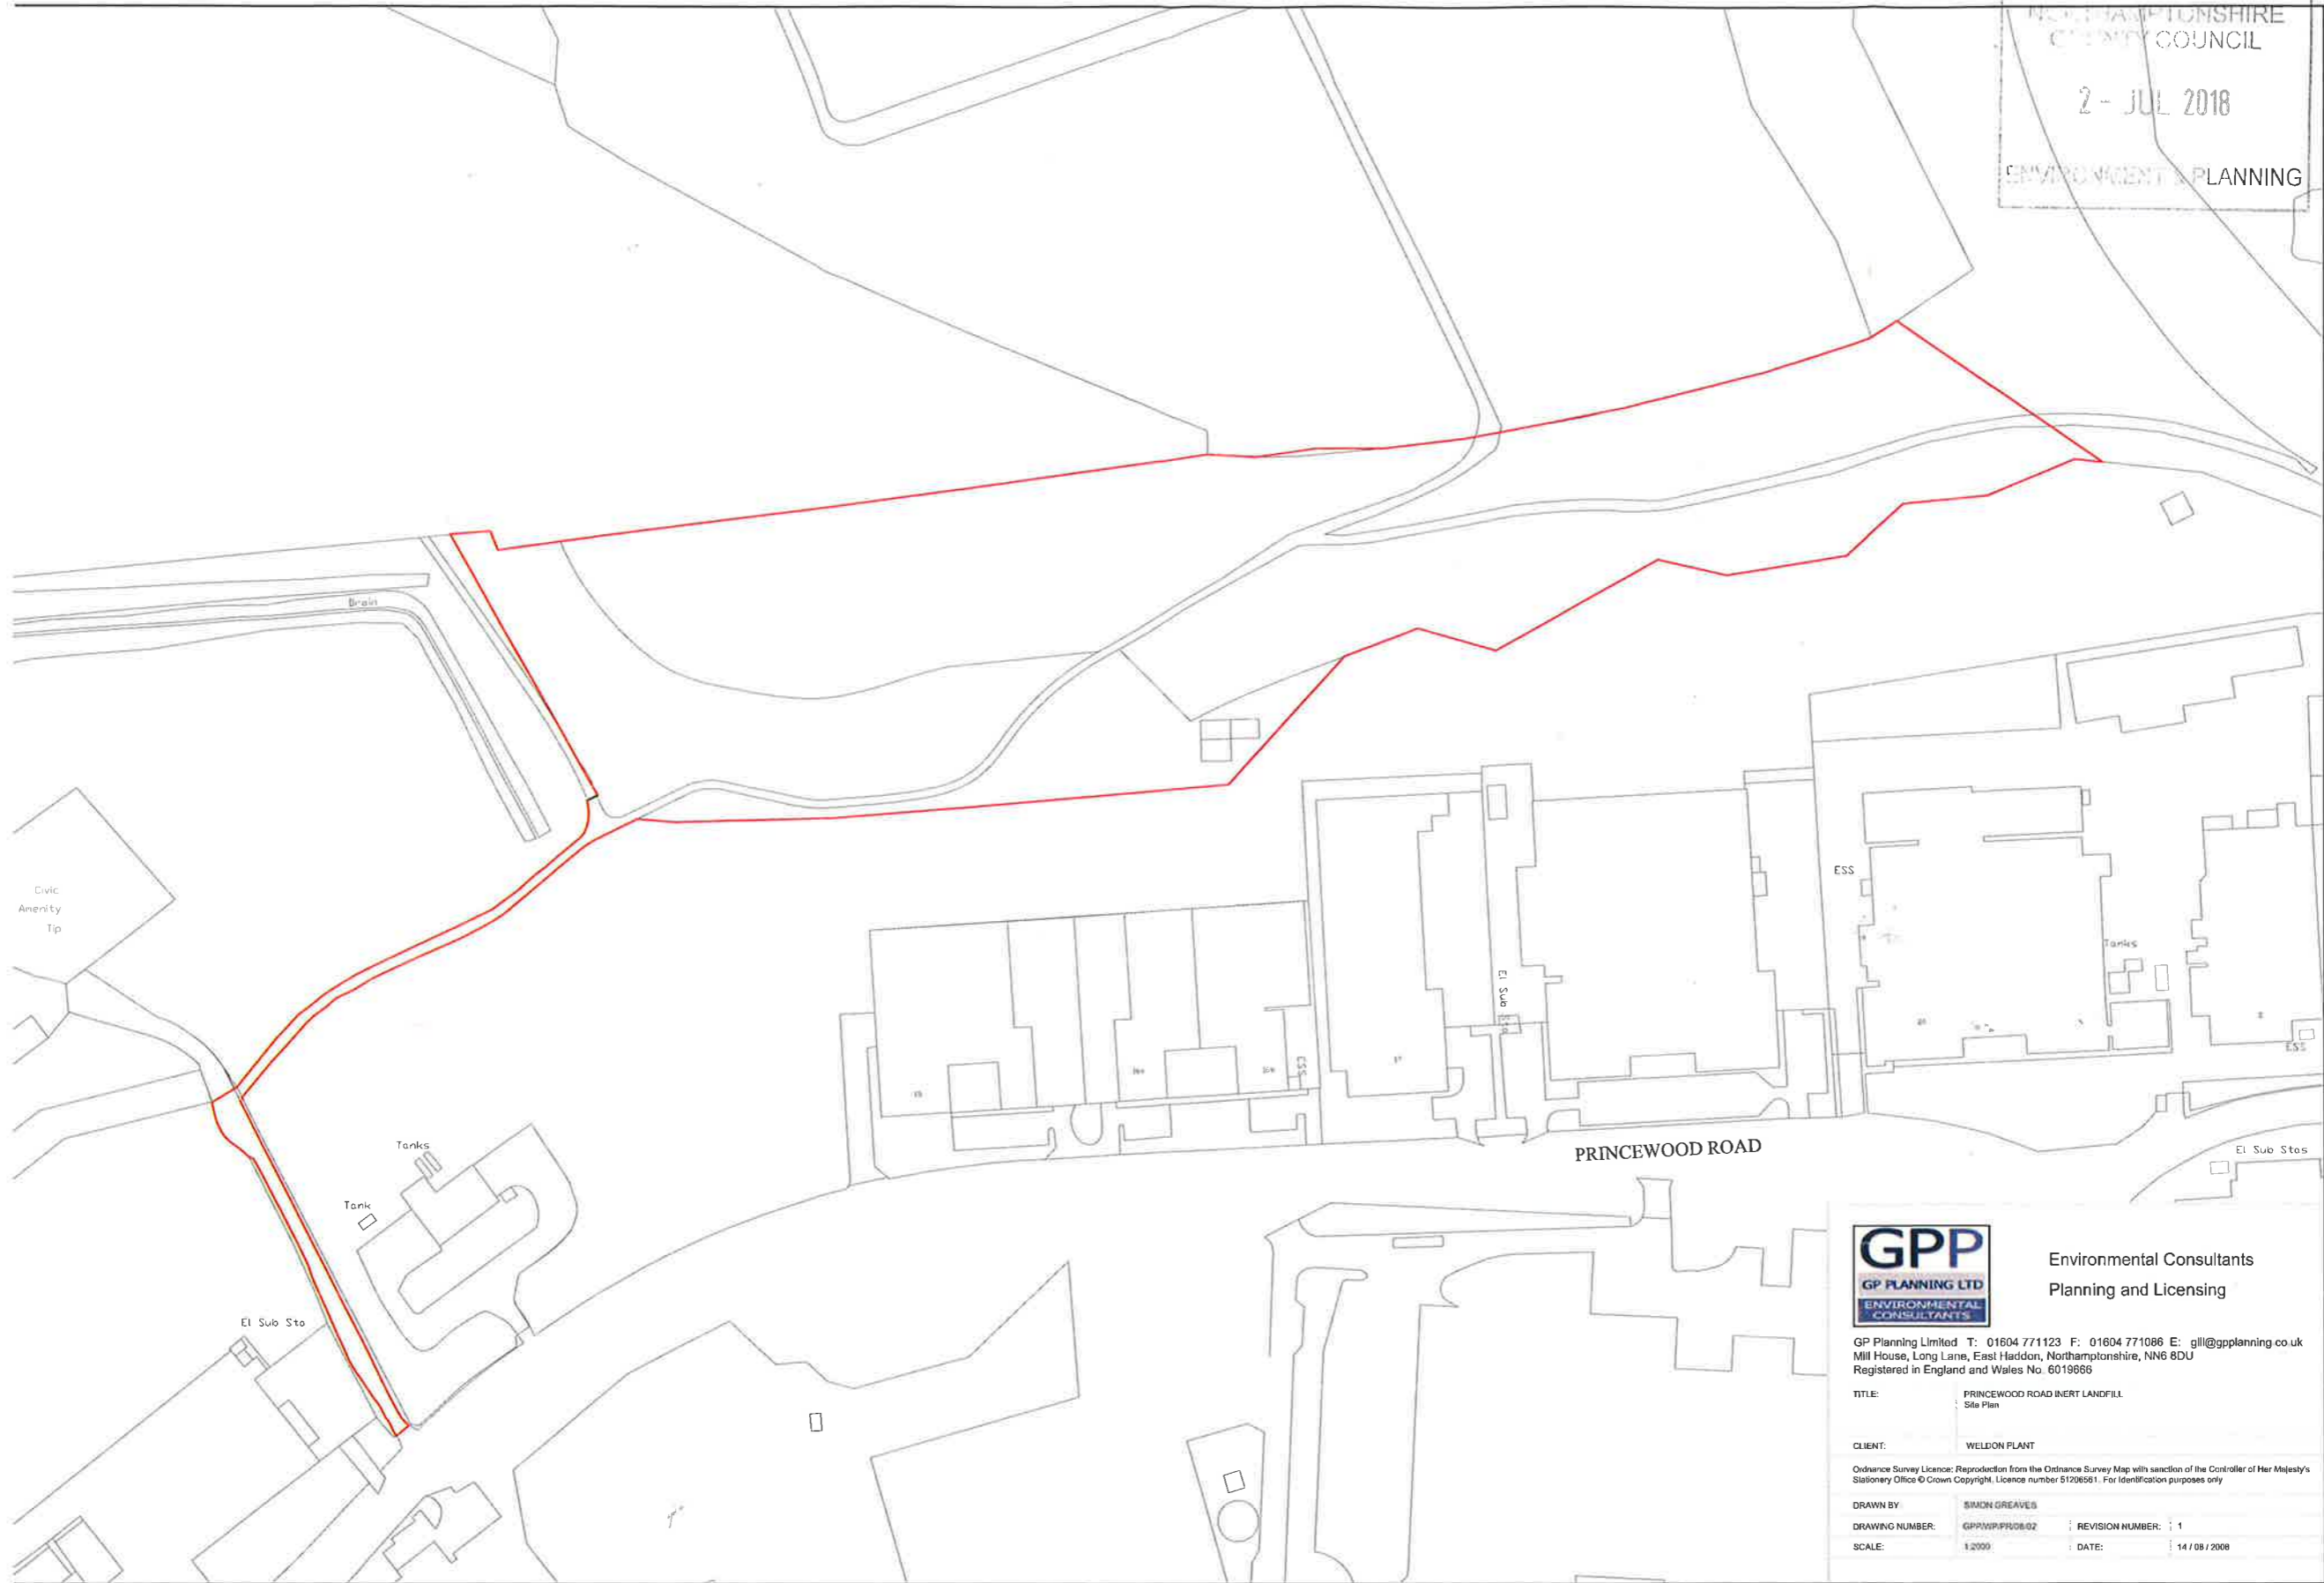

Environmental Consultants  
Planning and Licensing

GP Planning Limited T: 01604 771123 F: 01604 771086 E: gpl@gppanning.co.uk  
Mill House, Long Lane, East Haddon, Northamptonshire, NN6 8DU  
Registered in England and Wales No. 6019666

TITLE:	PRINCEWOOD ROAD INERT LANDFILL Site Plan		
CLIENT:	WELDON PLANT		
<small>Ordnance Survey Licence: Reproduction from the Ordnance Survey Map with sanction of the Controller of Her Majesty's Stationary Office © Crown Copyright. Licence number 51206561. For identification purposes only</small>			
DRAWN BY:	SIMON GREAVES		
DRAWING NUMBER:	GPPWP/PR08/02	REVISION NUMBER:	1
SCALE:	1:2000	DATE:	14 / 08 / 2008