



All dimensions to be verified on site. Figured dimensions to take precedent to those scaled. Any areas indicated on this drawing are for guidance only, no responsibility is taken for their accuracy.  
 The drawing is the property of GPP Planning Limited. Copyright is reserved by them and the drawing is issued on the condition that it is not copied, reproduced, retained or disclosed to any unauthorised person, either wholly or in part without the written consent in writing of GPP Planning.  
 © 2017 GPP Planning Limited. All rights reserved.


North Elevation

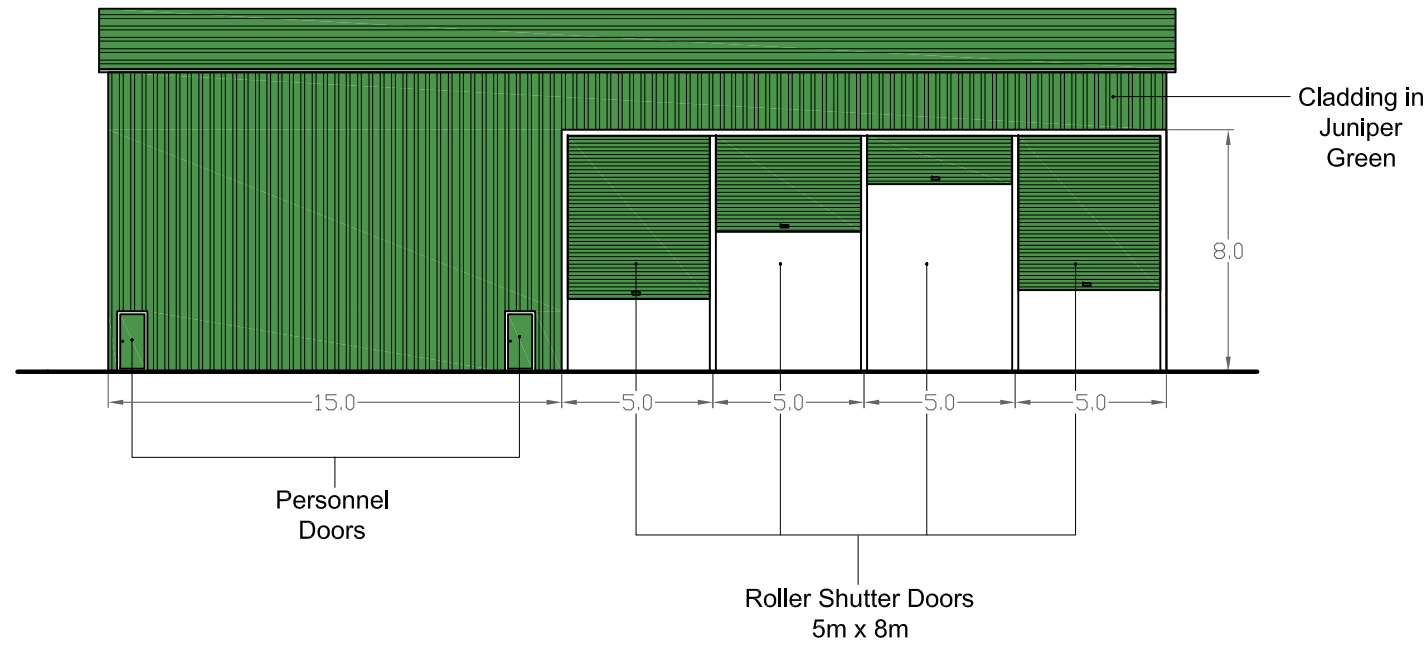


East Elevation

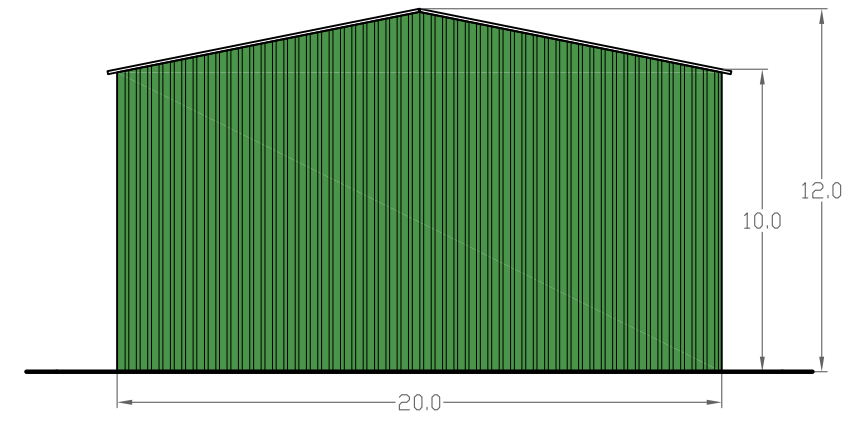


South Elevation

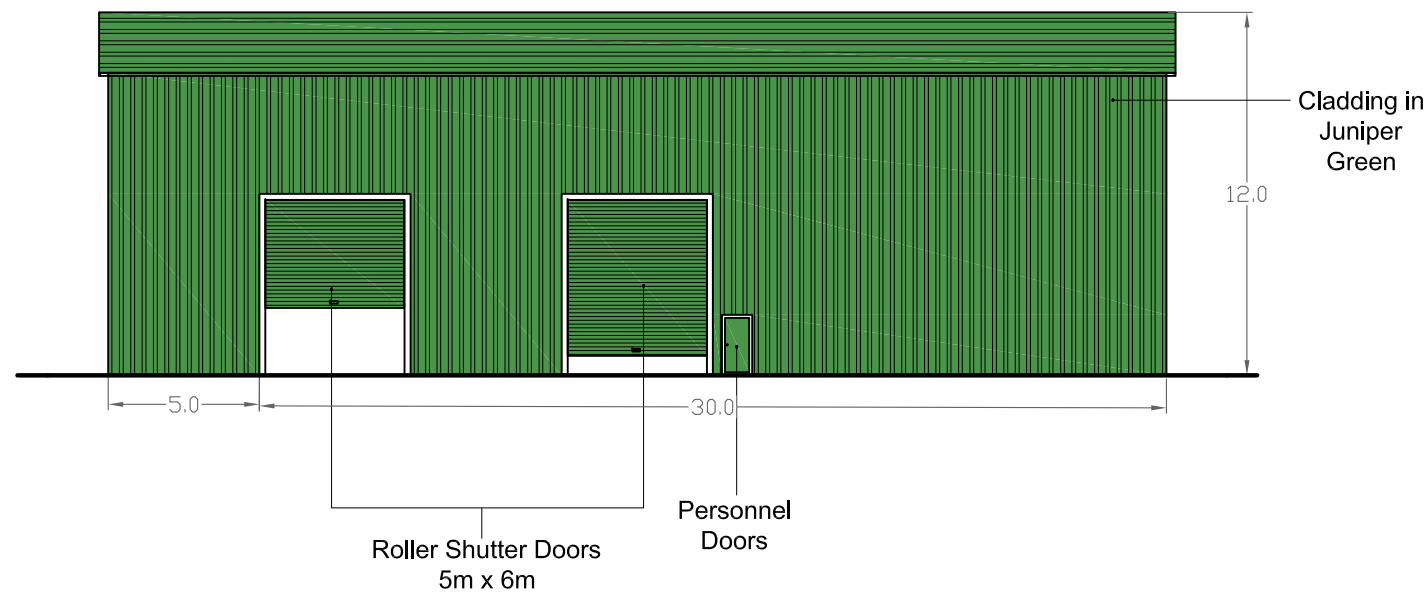

West Elevation

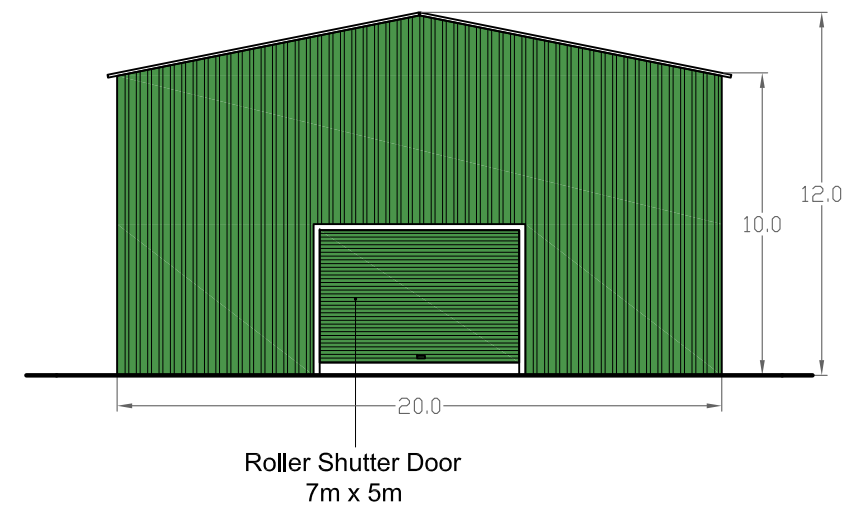

Rev	Description	Initial	Date
 <b>Planning Consultants</b> T: 01604 771123 F: 01604 771086 E: info@gppplanning.co.uk The Stables, Long Lane, East Haddon, Northamptonshire, NN6 8DU Registered in England No. 6019666			
<b>TITLE:</b>		<b>Pebble Hall, Theddington</b>	
		<b>Elevations for Shredding Shed</b>	
<b>CLIENT:</b>		Welland Waste Management	
<small>Ordnance Survey Licence; Reproduction from the Ordnance Survey Map with sanction of the Controller of Her Majesty's Stationery Office © Crown Copyright. Licence number 51206561. For identification purposes only.</small>			
<b>DRAWN BY:</b>	KD	<b>CHECKED BY:</b>	
<b>DRAWING NO.:</b>	GPP/WM/PHSS/17/04	<b>REV NO.:</b>	1
<b>SCALE:</b>	1:250 at A3	<b>DATE:</b>	08 Mar 2017
<b>SCALE BAR:</b>	