

EXISTING WORKSHOP EXISTING CONTAINER EXISTING WASTE TRANSFER STATION

Existing North Elevation 1:100

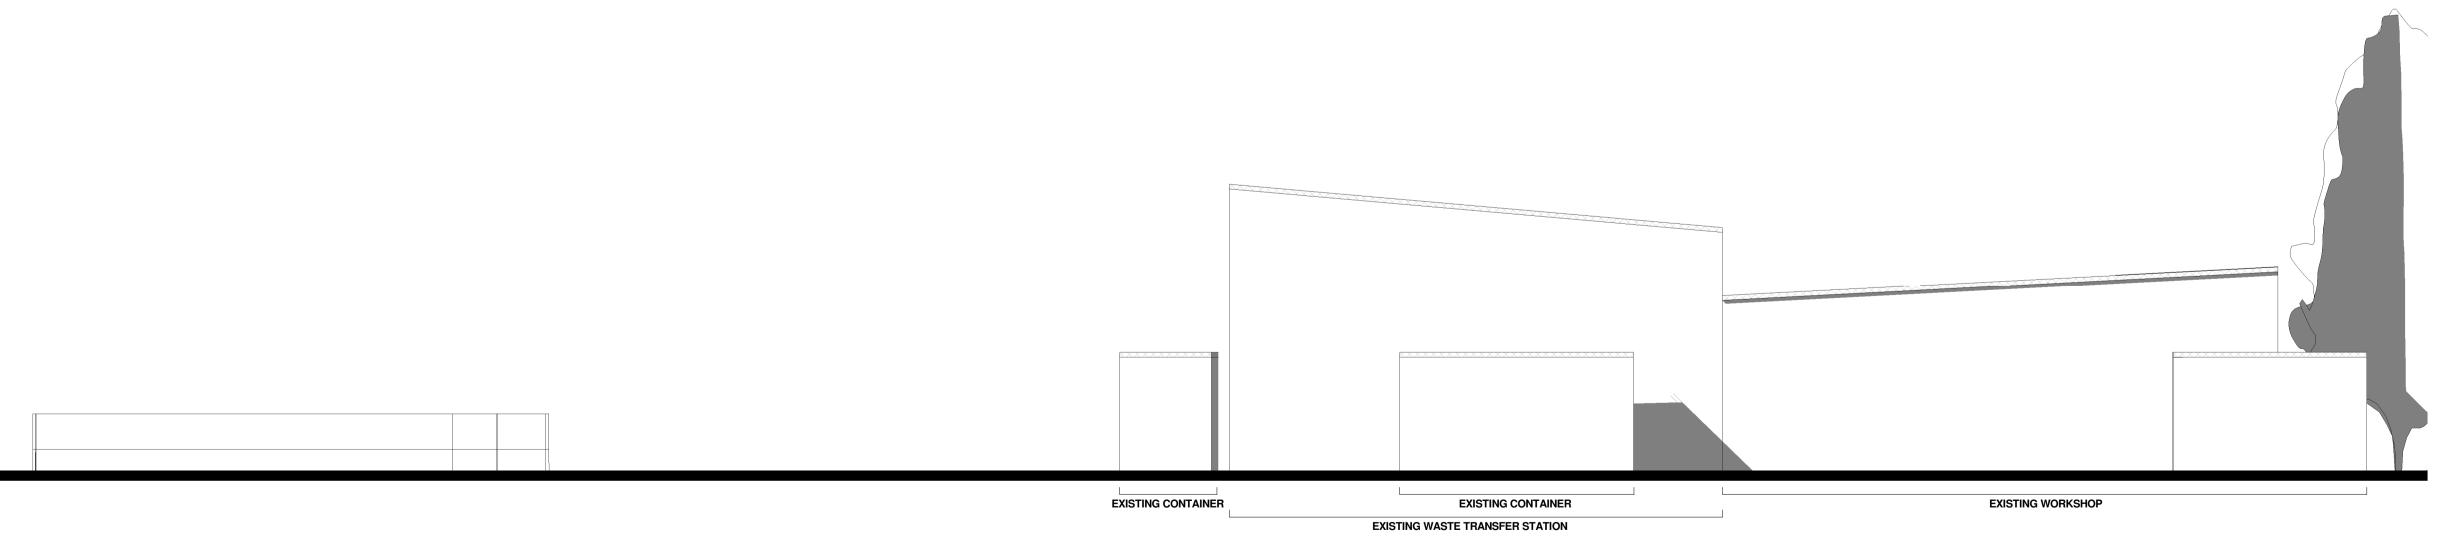

Existing South Elevation 1:100

Scale 1:100 0 1 2 3 5m

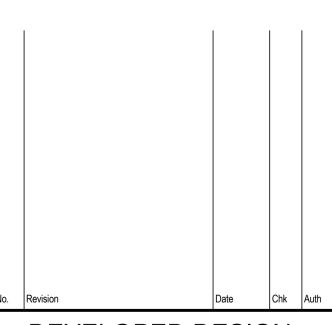

All dimensions to be verified on site by GENERAL CONTRACTOR and any work or setting out or preparing shop drawings.

© copyright SAUNDERS BOSTON LIMITED. All rights reserved.

This drawing remains the property of SAUNDERS BOSTON LIMITED at all times and may not be reproduced or copied in whole or in part without their

This drawing and related specifications are for use only in the stated location. This drawing is to be read in conjunction with all other Consultants drawings

Drainage has not been surveyed and all pipe locations and below ground

drainage runs are indicative

Drawings not to be scaled. Work to figured dimensions only

DEVELOPED DESIGN



Saunders Boston

Daventry District Council

Daventry Waste Transfer Station

Drawing Existing North & South Elevations

Scales		
1:1	00 @A1	
Ni. anda a a		

1612-903