


All dimensions to be verified on site. Figured dimensions to take precedence to those scaled. Any areas indicated on this drawing are for guidance only, no responsibility is taken for their accuracy.
 The drawing is the property of GP Planning Limited. Copyright is reserved by them and the drawing is issued on the condition that it is not copied, reproduced, related or disclosed to any unauthorised person, either wholly or in part without the written consent in writing of GP Planning.
 © 2018 GP Planning Limited. All rights reserved.

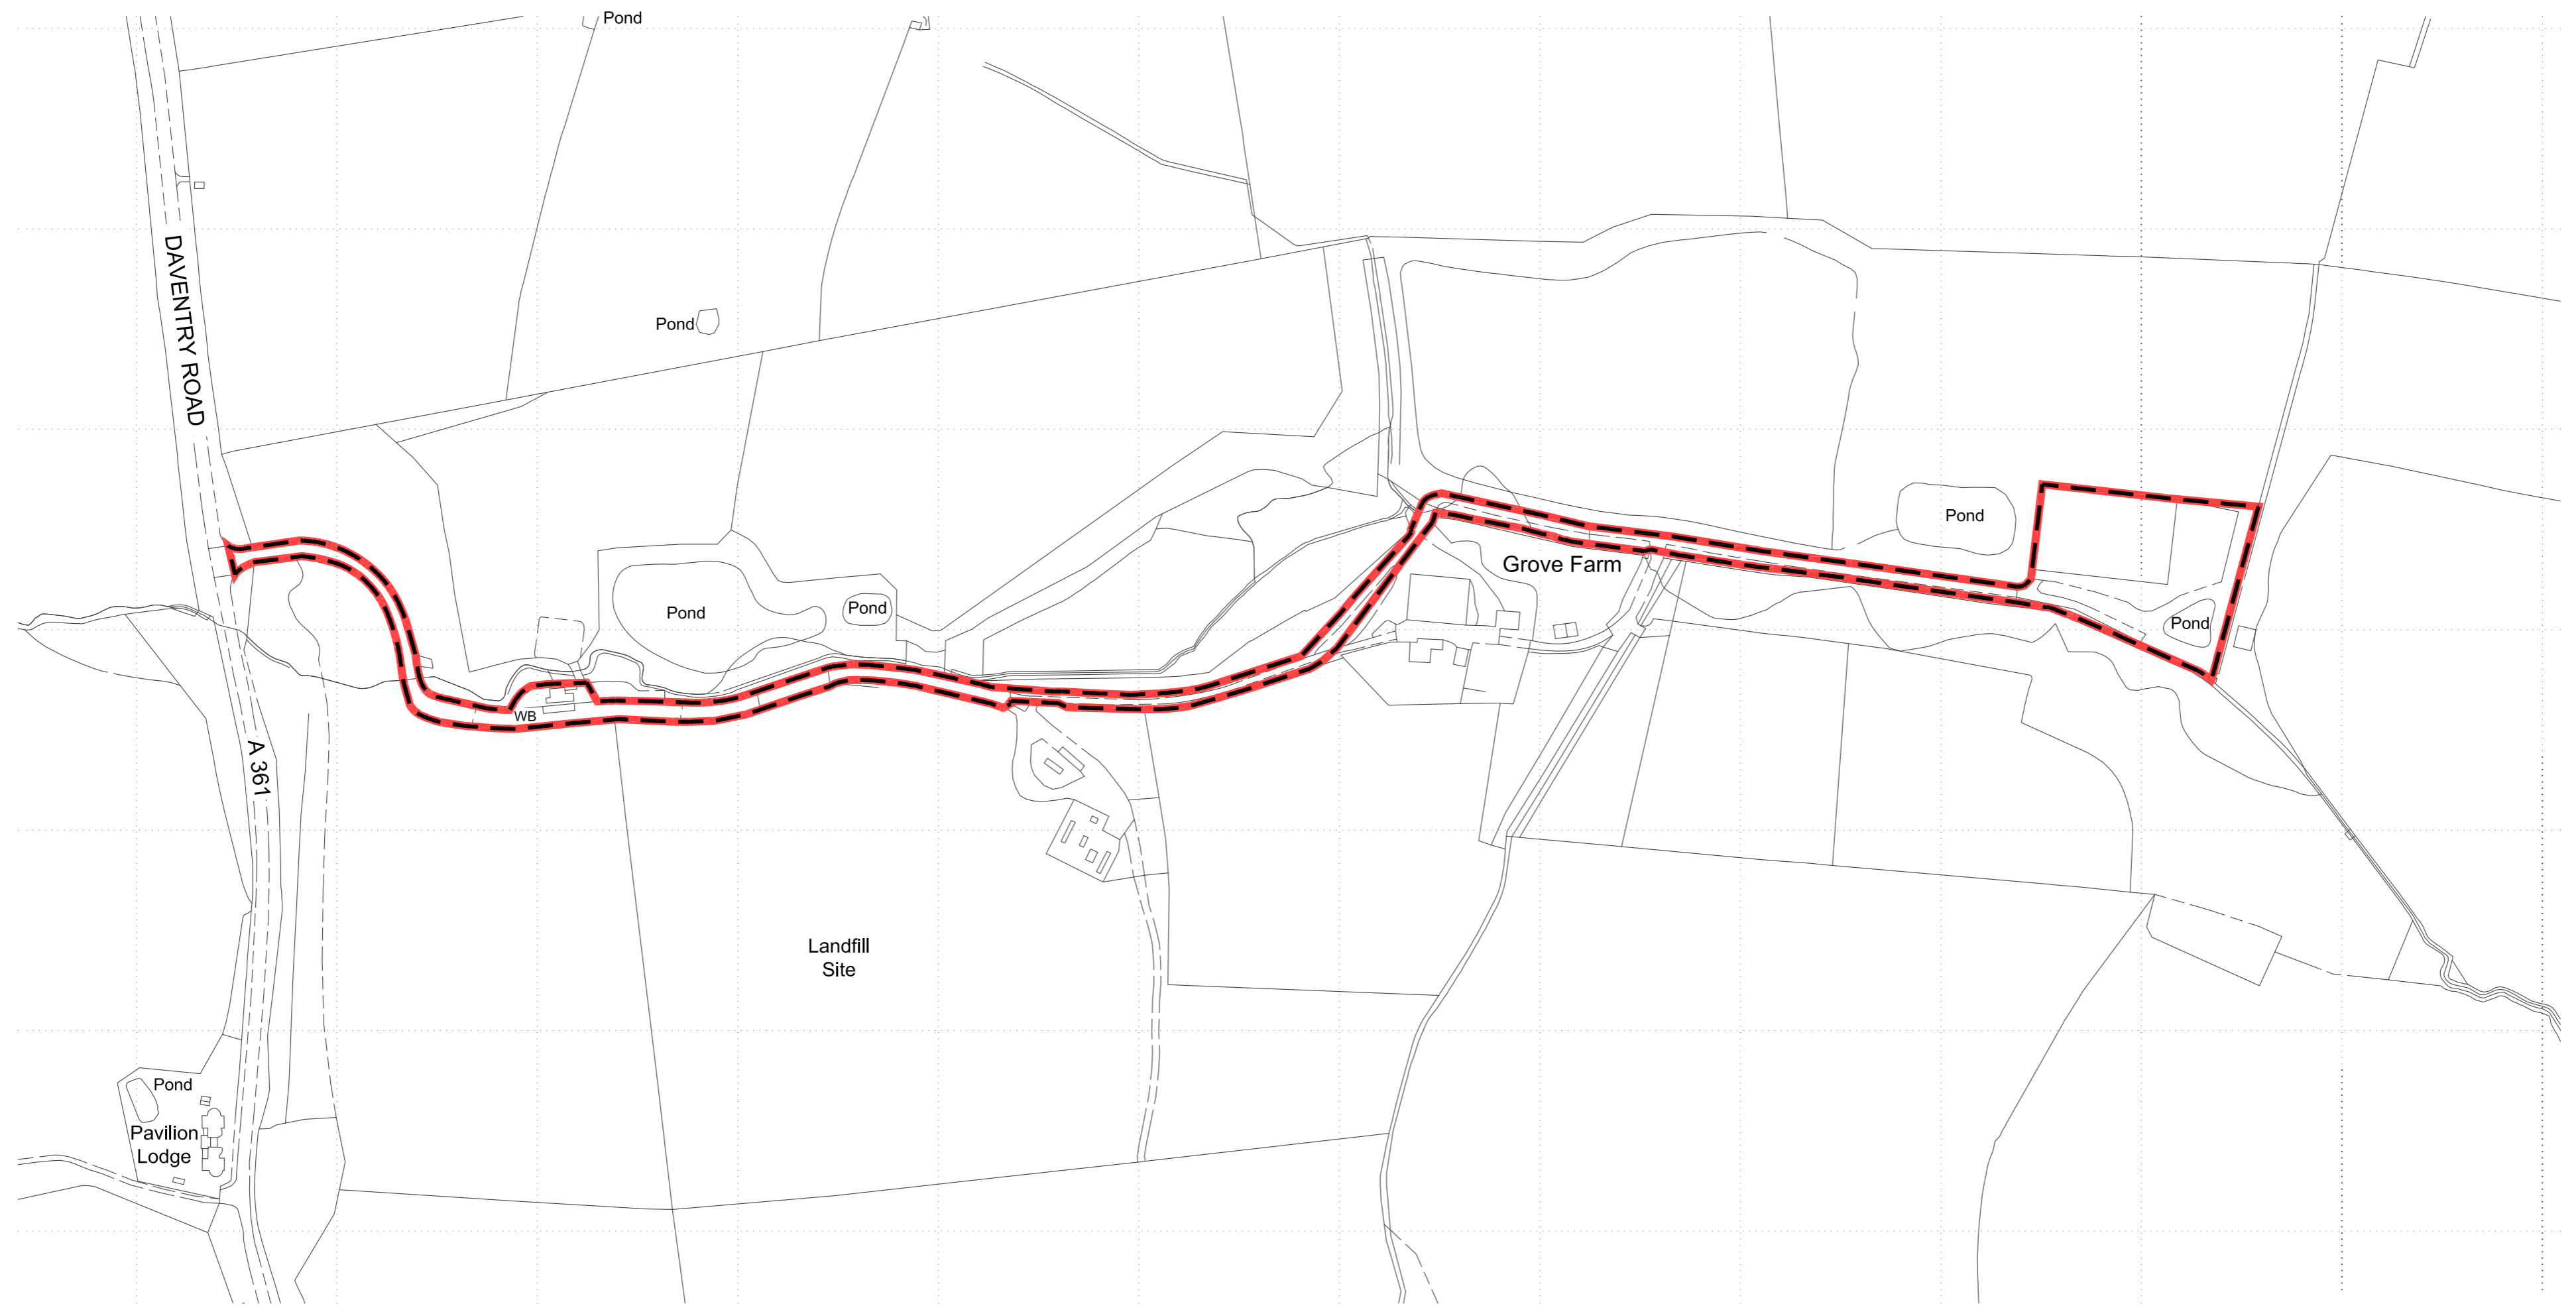

KEY

- Planning Application Boundary
- Existing Planning Permission Boundary

Rev	Description	Initial	Date
4	Slight amendment to client file.	KD	08/03/18
3	Amendment to planning application boundary to the north. Client file amended.	KD	07/03/18
2	Amendment to planning application boundary. Planning permission boundary added.	KD	28/02/18

 Planning Consultants T: 01604 771123 E: info@gpplanning.co.uk W: www.gpplanning.co.uk iCon Environmental Innovation Centre, Eastern Way, Daventry, Northamptonshire, NN11 0QS Registered in England No. 6019666			
TITLE:	Kilsby Composting & Recycling Site at Daventry Road, Kilsby, Rugby. Site Plan		
CLIENT:	TW Composting Limited		
<small>Ordnance Survey Licence: Reproduction from the Ordnance Survey Map with sanction of the Controller of Her Majesty's Stationery Office © Crown Copyright. Licence number 51206561. For Identification purposes only.</small>			
DRAWN BY:	KD	CHECKED BY:	KD
DRAWING NO.:	GPP/SP/KIL/18/02	REV NO.:	4
SCALE:	1:2500 A2 / 1:5000 A4	DATE:	23 Feb 2018
SCALE BAR:	