


GENERAL NOTES


- 1. ALL DIMENSIONS IN MILLIMETRES UNLESS NOTED OTHERWISE.
- 2. ALL LEVELS IN METRES RELATIVE TO ORDNANCE DATUM NEWLYN.

REFERENCE DRAWINGS


PLANNING DRAWING SITE LOCATION PLAN AND SITE LAYOUT
SEW-10993-EASHST-SS-PLG-0001

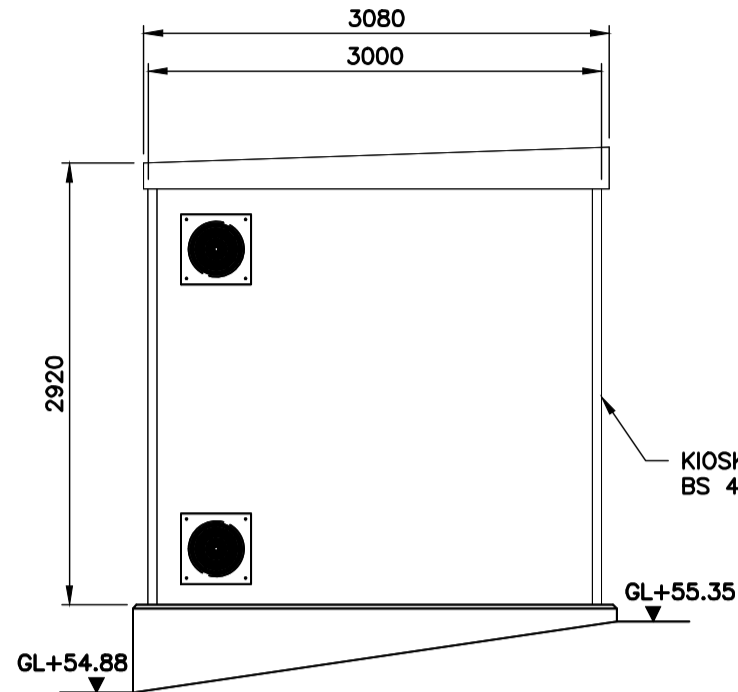


NORTH ELEVATION
SCALE 1:50

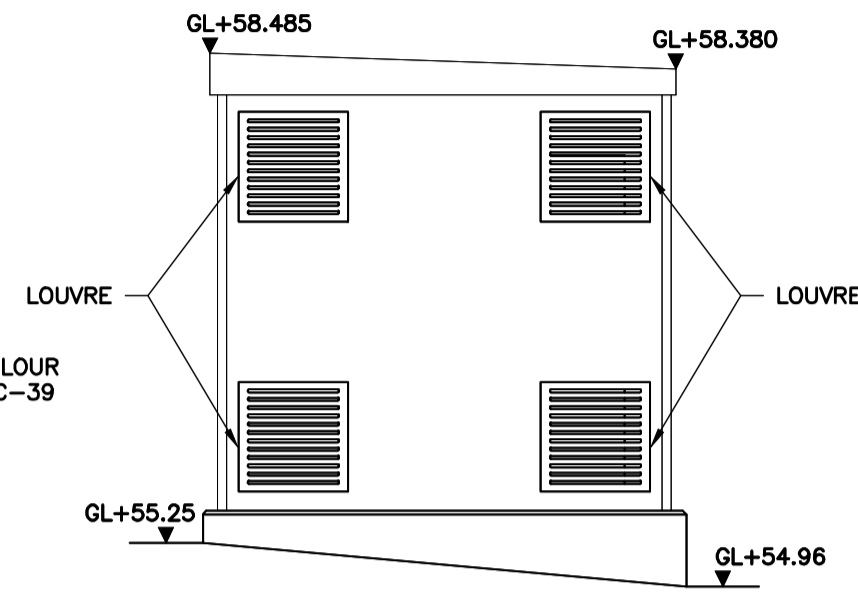


SOUTH ELEVATION
SCALE 1:50

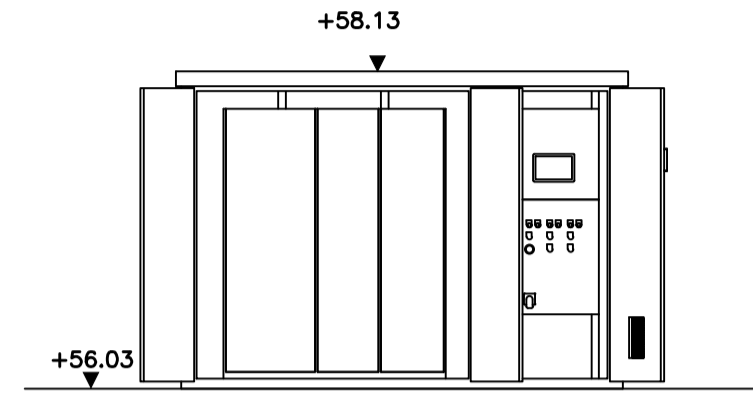


NORTH ELEVATION
SCALE 1:50

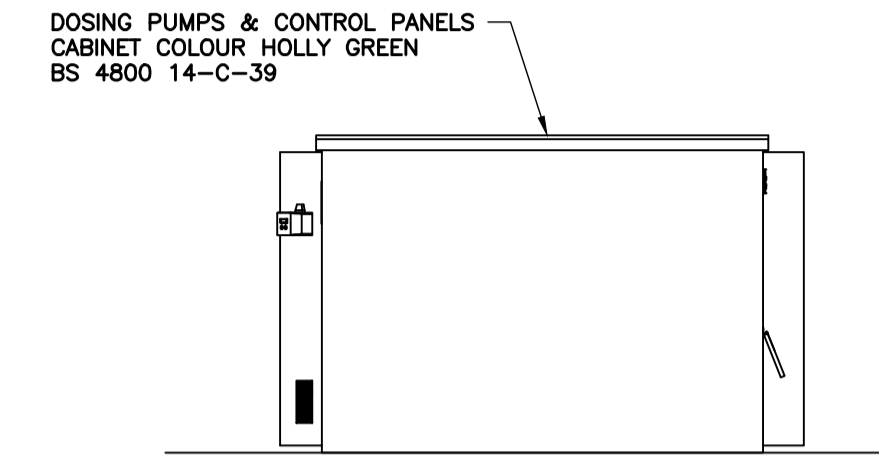


SOUTH ELEVATION
SCALE 1:50

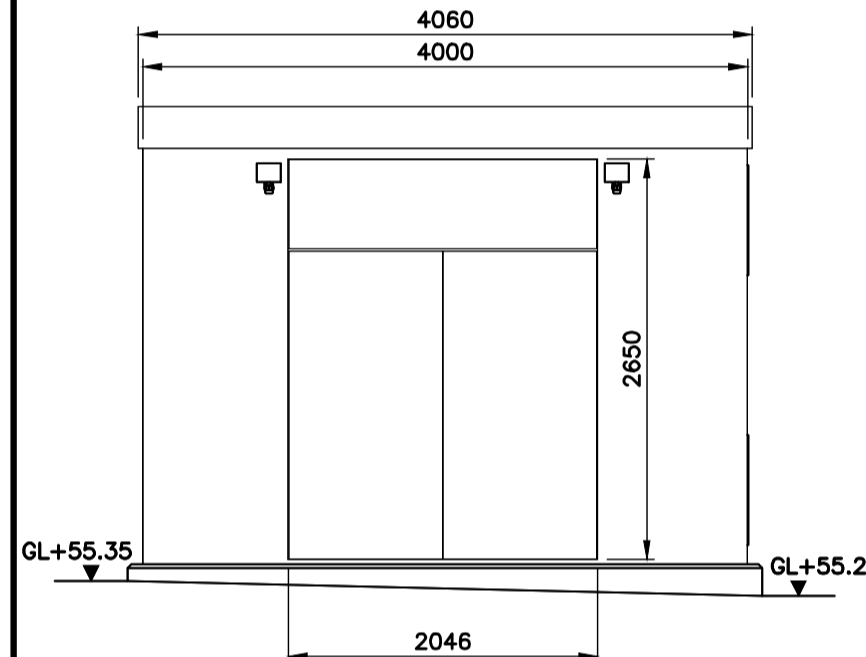


WEST ELEVATION
SCALE 1:50

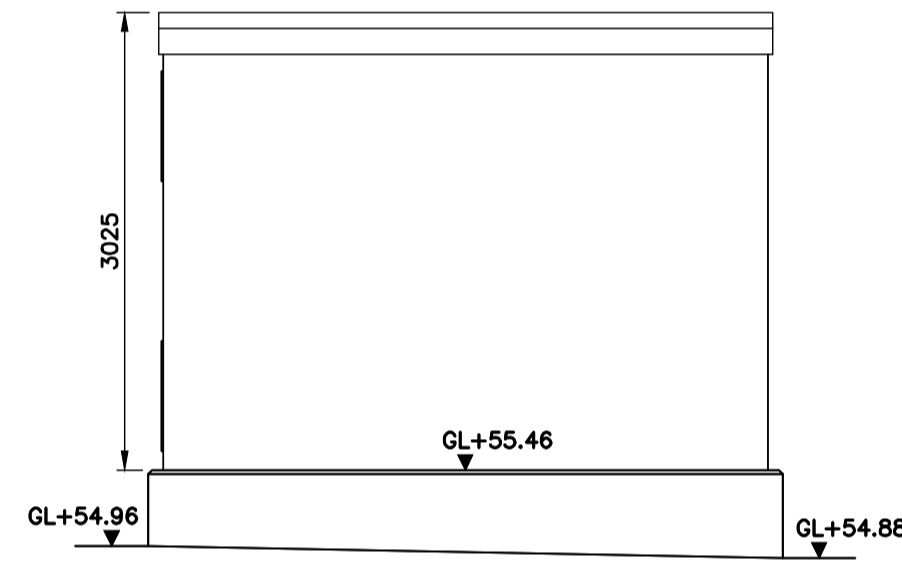


EAST ELEVATION
SCALE 1:50

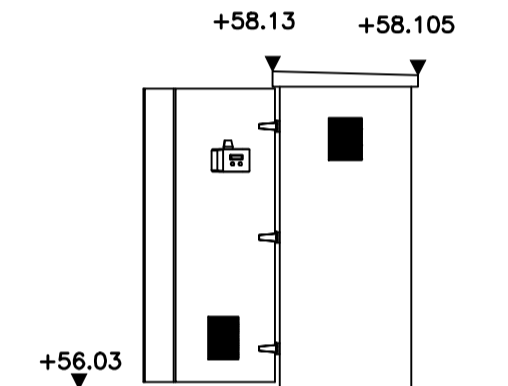


WEST ELEVATION
SCALE 1:50

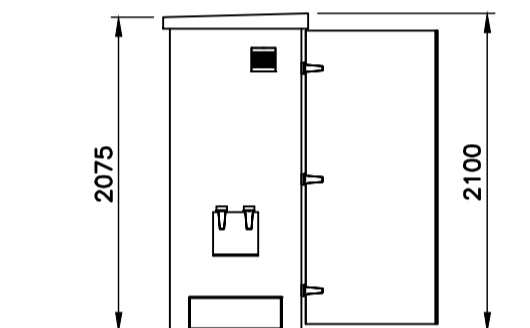


EAST ELEVATION
SCALE 1:50

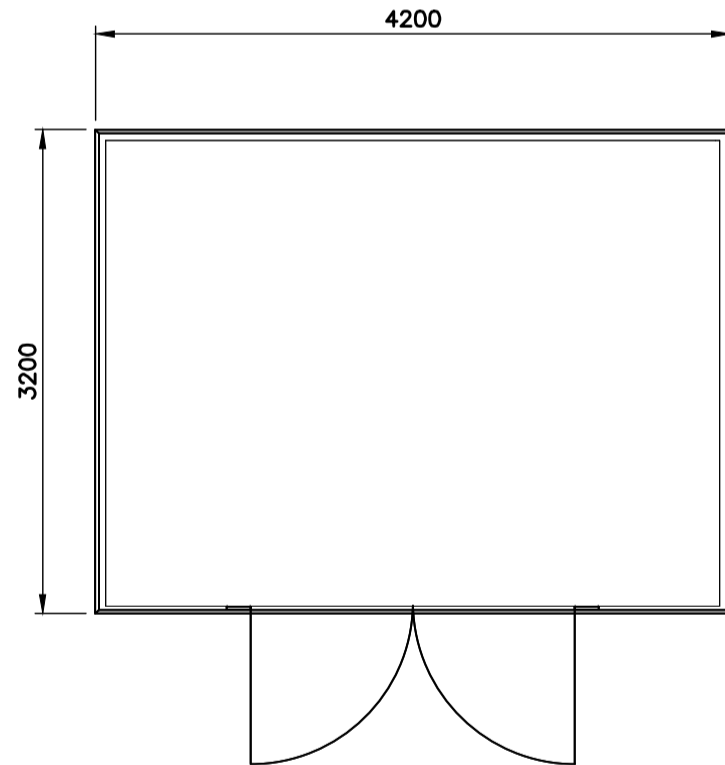


ROOF PLAN
SCALE 1:50

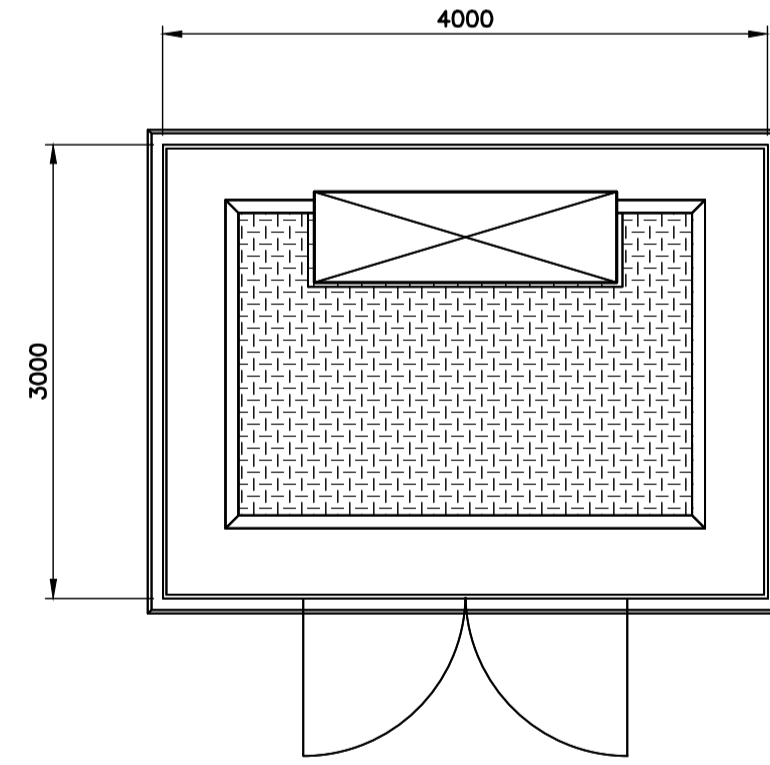

FLOOR PLAN
SCALE 1:50

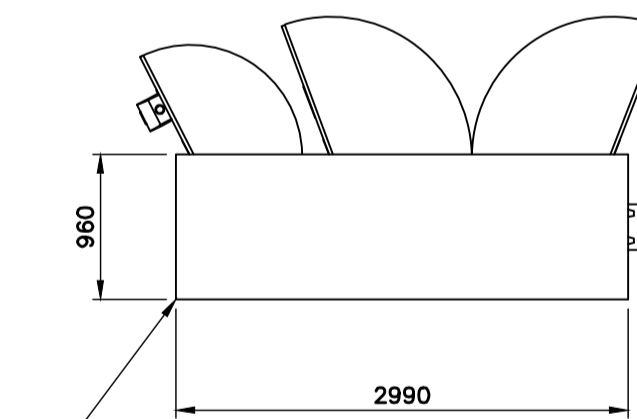

ROOF PLAN
SCALE 1:50


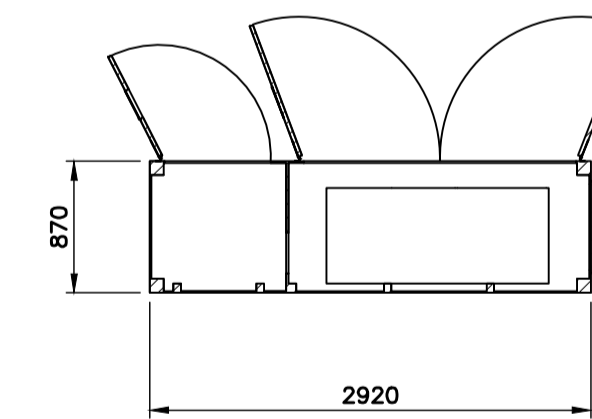


FLOOR PLAN
SCALE 1:50

DOSING PUMPS & CONTROL PANELS
CABINET COLOUR HOLLY GREEN
BS 4800 14-C-39

FERRIC DOSING
SCALE 1:50

ROOF PLAN
SCALE 1:50

  

REV	DATE	ISSUED FOR PLANNING APPLICATION	STAT	BY	CHK	APP
1			P	JML		

This plan is provided by Anglian Water pursuant to its obligations under the Water Industry Act 1991 sections 190 or 192. It must be used in conjunction with any search results attached. The information on this plan is based on data currently recorded but the position must be regarded as approximate. Service pipes, private sewers and drains are generally not shown. Users of this map are strongly advised to commission their own survey of the area shown on the plan before carrying out any works. The actual position of all apparatus MUST be established by trial holes. No liability whatsoever, including liability for negligence, is accepted by Anglian Water for any error or inaccuracy or omission, including the failure to accurately record, or record at all, the location of any water main, discharge pipe, sewer or drain or disposal main or any item of apparatus. This information is valid for the date printed. The plan is produced by Anglian Water Services Limited, from Ordnance Survey Crown Copyright, Licence 10002452. This map is to be used for the purposes of planning. The location of Anglian Water plant only. Any other use of the map data or further copies are not permitted. This notice is not intended to exclude or restrict liability for death or personal injury resulting from negligence.

anglianwater
@one

Thorpe Wood House, Thorpe Wood, Peterborough,
Cambridgeshire, PE3 0WT
Tel: 01733 414100 Fax: 01733 414111

PROJECT TITLE
EASTON ON THE HILL WRC

DRAWING TITLE
**PLANNING DRAWING
MCC KIOSK & FERRIC DOSING**

DES'D:	DATE:	DRAWN: JML	DATE: 27.09.17	CHK'D:	DATE:	APP'D:	DATE:	
A1 SCALE: AS SHOWN		REFERENCED DRAWINGS:						
DRAWING No. SEW-10993-EASHST-SS-PLG-0002							REV. 1	STAT. P

G:\ALL DRAWINGS\-publish\amp6 PROJECTS\NI - WW\SEW-10993 EASTON ON THE HILL WRC\DRAWINGS\SEW-10993-EASHST-SS-PLG-0002.DWG - TO/16/2017 7:57 AM - LEININGER JEAN-MICHEL