



Side Elevation

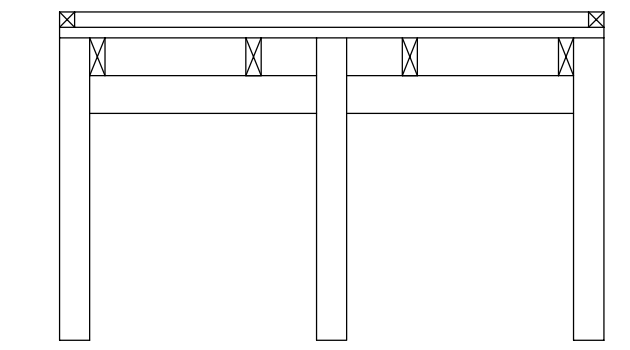


Front Elevation

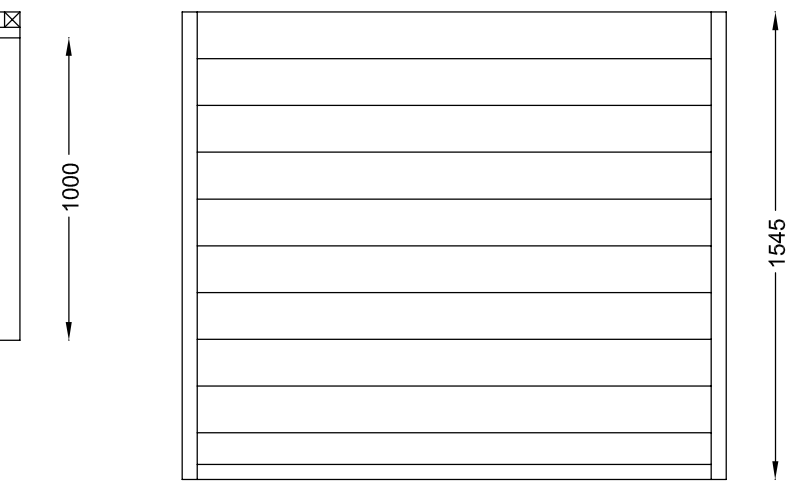

Plan

Proposed Timber Fishing Platform  
Scale 1:25

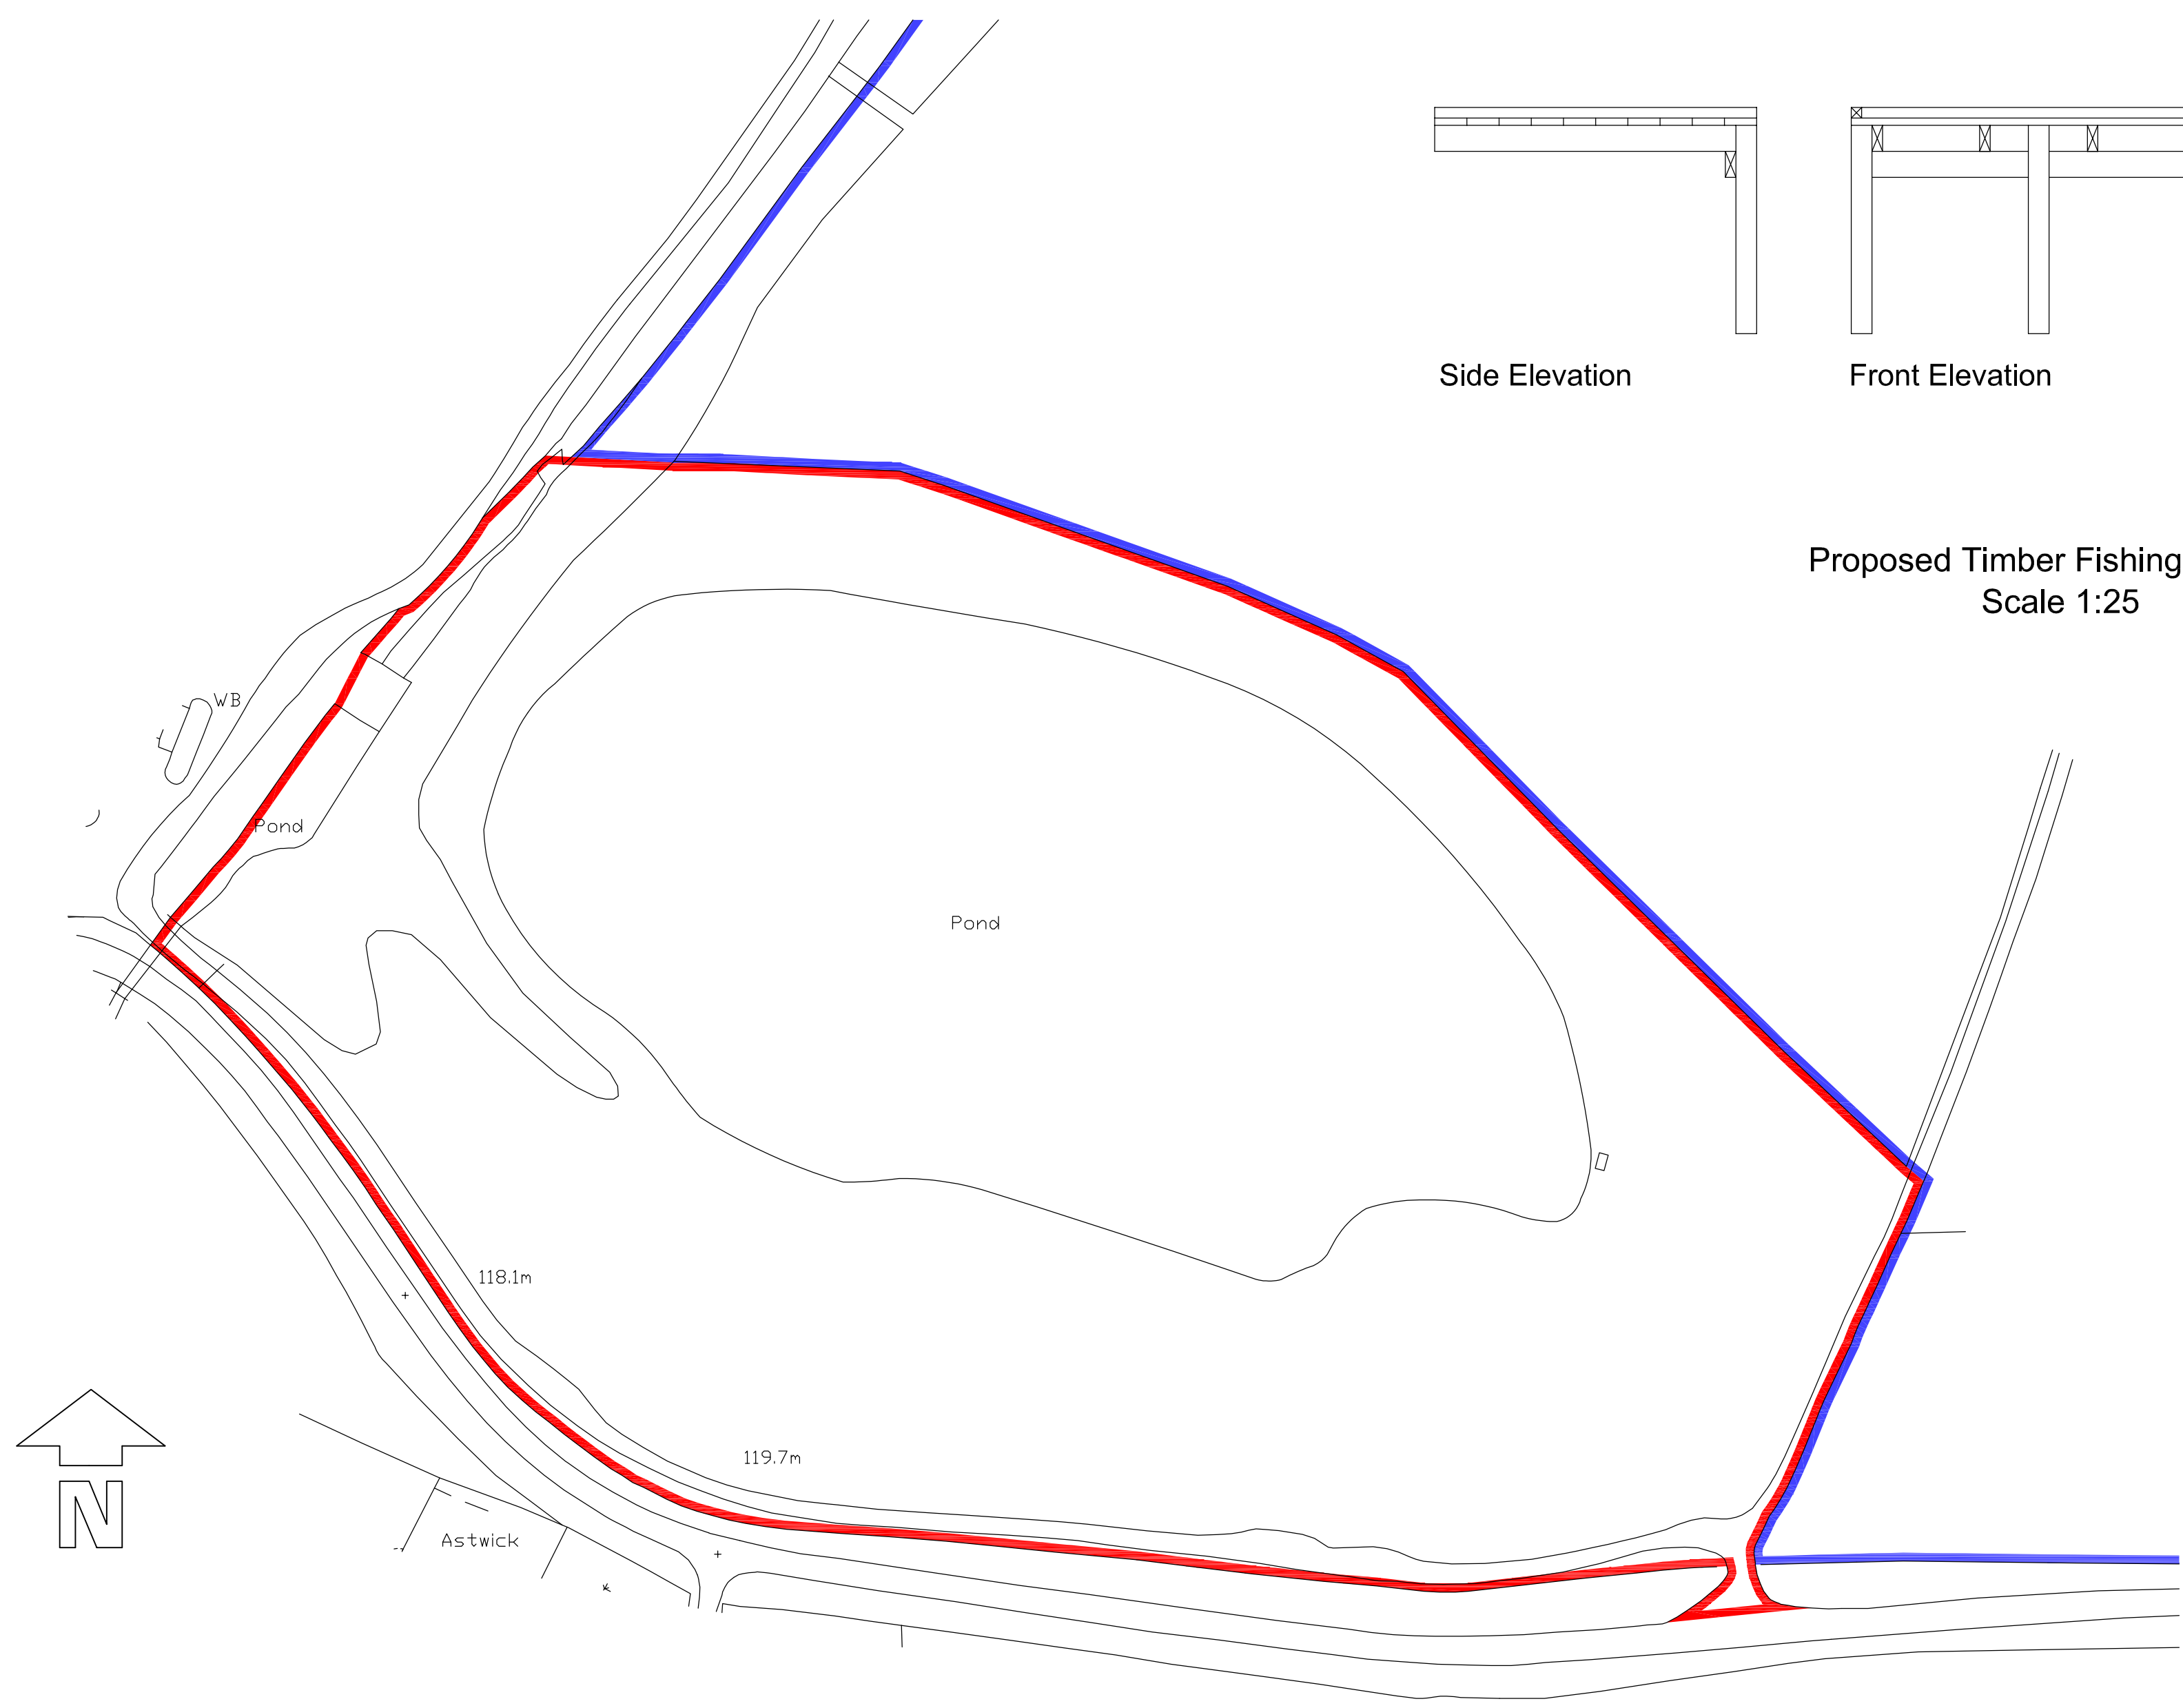

Site Plan - Scale 1:1250

Rev.	Date.	Revision Details.

**FISHER GERMAN**  
 CHARTERED SURVEYORS  
 Fisher German LLP  
 40 High Street, Market Harborough  
 Leicestershire, LE16 7NX  
 fax: 01858 410207 tel: 01858 410200  
 e-mail: harborough@fishergerman.co.uk

<b>Client:</b>	J. Tredwell
<b>Ref:</b>	TREDW002.018
<b>Project:</b>	Proposed Fishing Lakes Croughton, Brackley, Northamptonshire.
<b>Title:</b>	Fishing Platform <b>As Proposed</b>

<b>Scale:</b>	1:25, 1:1250 @ A2
<b>Date:</b>	December 2011
<b>Drawn:</b>	A.J.N. <b>Checked:</b> W.J.Y.
<b>Drg No:</b>	<b>8346/2</b>

THIS DRAWING IS PROTECTED BY COPYRIGHT. IT MAY NOT BE REPRODUCED IN ANY FORM OR BY ANY MEANS FOR ANY PURPOSE WITHOUT WRITTEN PERMISSION OF FISHER GERMAN LLP CHARTERED SURVEYORS.  
 FISHER GERMAN LLP IS A LIMITED LIABILITY PARTNERSHIP.  
 REGISTERED IN ENGLAND AND WALES. REGISTERED NUMBER: OC317554.