

 




EAST ELEVATION SCALE 1:200 @A3

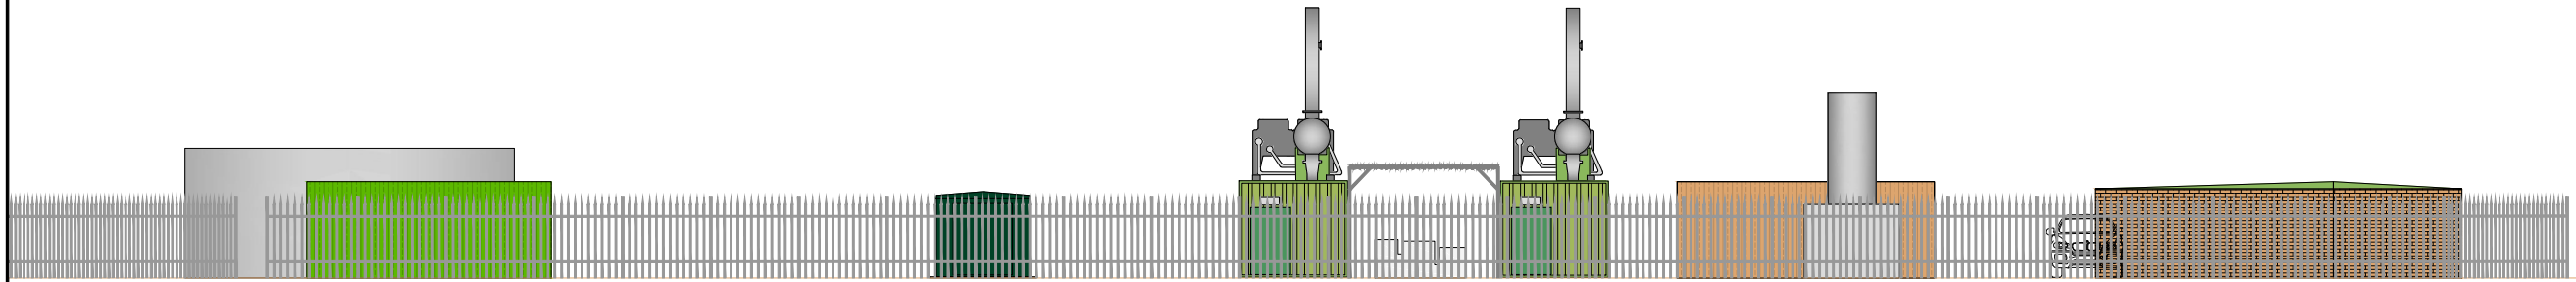

DRAWING SCALE @A3
ALL MEASUREMENTS IN METRES
BUILDING OUTLINES AND CONTOUR
ELEVATIONS INDICATIVE
PLANNING APPLICATION BOUNDARY


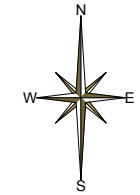


SOUTH ELEVATION SCALE 1:200 @A3

 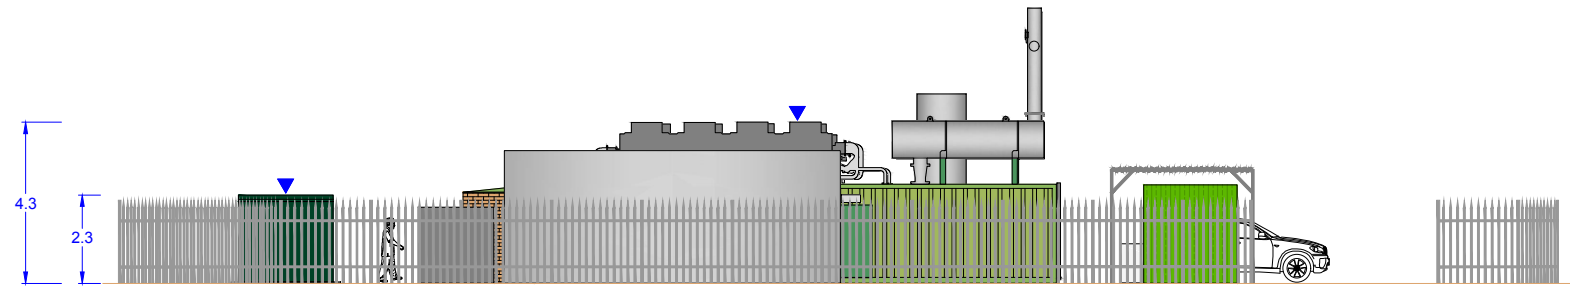

EAST ELEVATION PLAN - NOT TO SCALE

SOUTH ELEVATION PLAN - NOT TO SCALE

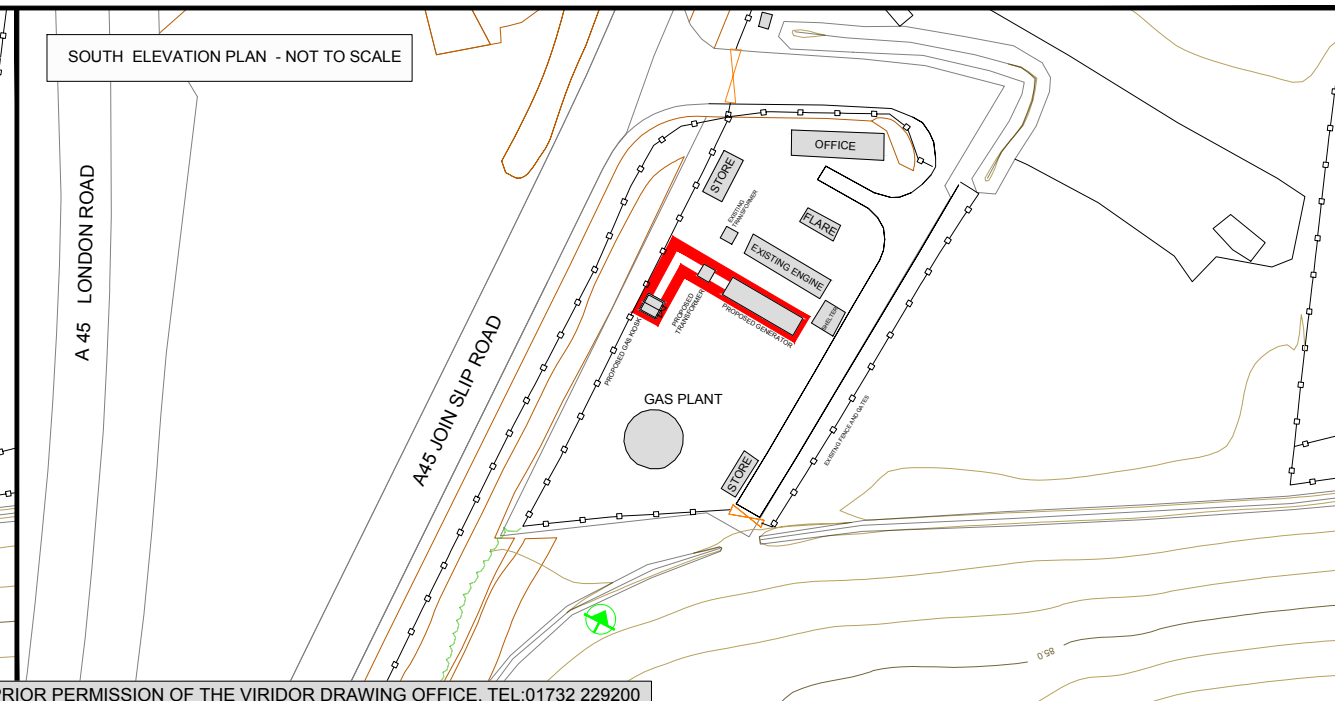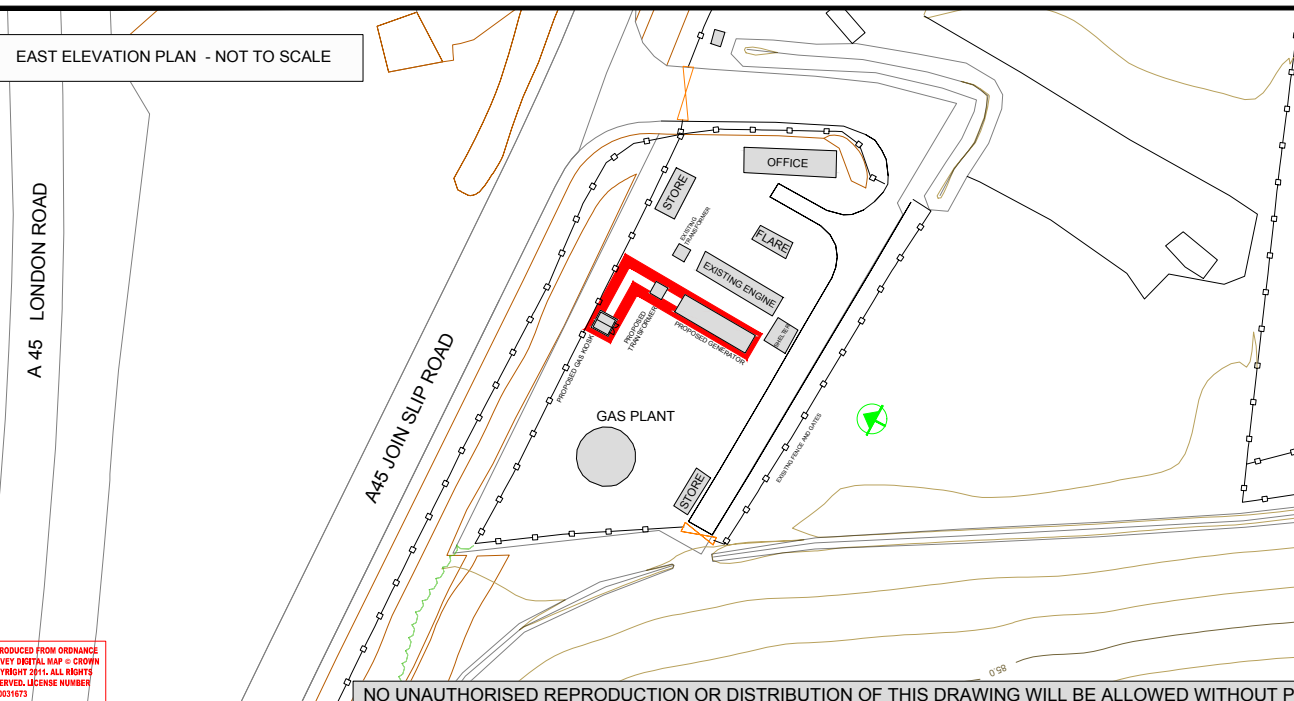

THIS DRAWING IS UNCONTROLLED CONTACT D.O. FOR LATEST ISSUE



1st Floor Riverside House, Sir Thomas Longley Road, Medway City Estate, Rochester, Kent, ME2 6TW
Tel: 01732 229200 Fax: 01732 229280

SITE NAME
WOOTTON LANDFILL

DRAWING TITLE
SITE ELEVATIONS PLAN

SCALE 1:200	
O/DATE OCT 2016	WTN49
O/DRN MG	
O/APP MJ	
REVISION	DATE
DRN	APP
DATE	
FOR REVISION INFORMATION, SEE D.O. REGISTER	
DRAWING BASED UPON - WTN44@MAR2015 REV A	

REPRODUCED FROM ORDNANCE SURVEY AERIAL MAP © CROWN COPYRIGHT 2011. ALL RIGHTS RESERVED. LICENSE NUMBER 910051473

NO UNAUTHORISED REPRODUCTION OR DISTRIBUTION OF THIS DRAWING WILL BE ALLOWED WITHOUT PRIOR PERMISSION OF THE VIRIDOR DRAWING OFFICE. TEL:01732 229200