

Pury End Quarry and Landfill Site, Pury End, Towcester for D A Bird


Site Plan **GPP/DAB/PE/07/01**
Scale 1:25,000

Reproduction from the Ordnance Survey Map with sanction of the Controller of Her Majesty's Stationery Office © Crown Copyright, Licence number 51206561. For Identification purposes only.

**NORTHAMPTONSHIRE
COUNTY COUNCIL**

 20 DEC 2013

GROWTH MANAGEMENT

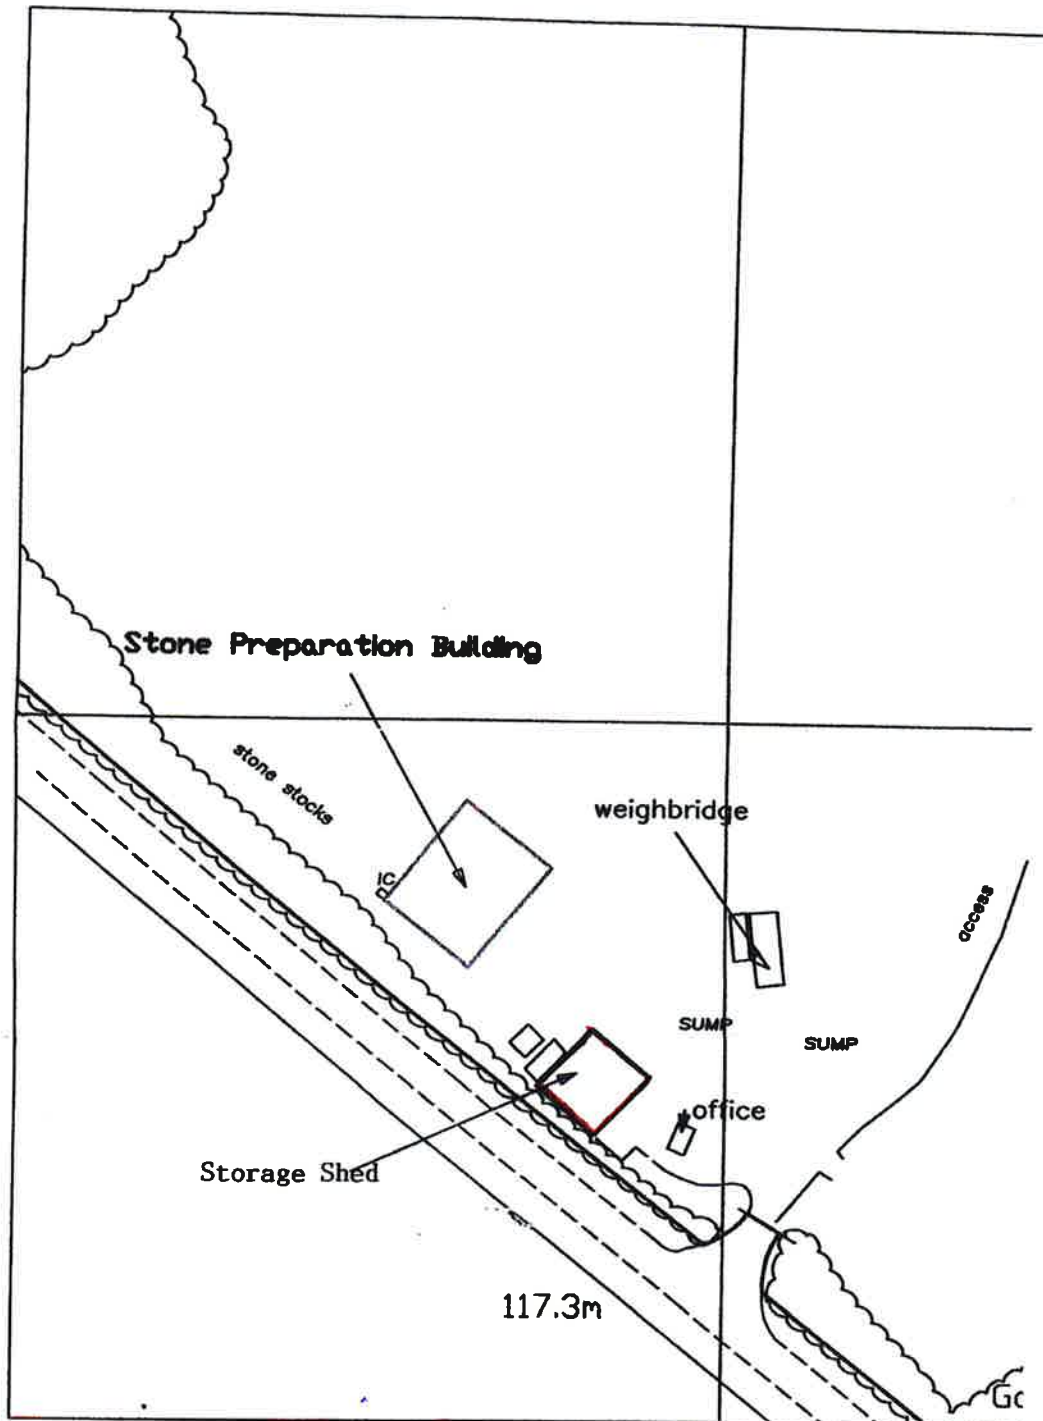

Replacement Stone Preparation Building at Pury End for D A Bird

Site Plan GPP/DAB/PE/08/02
Scale 1:1,000

Reproduction from the Ordnance Survey Map with sanction of the Controller of Her Majesty's Stationery Office © Crown Copyright, Licence number 51208561. For identification purposes only.

NORTHAMPTONSHIRE
COUNTY COUNCIL

20 DEC 2013

GROWTH MANAGEMENT