


Wastecom, Old Telford Way, Kettering, for Shanks Waste Management

Site Location Plan
GPP/SWM/WC/08/01
Scale 1:25,000

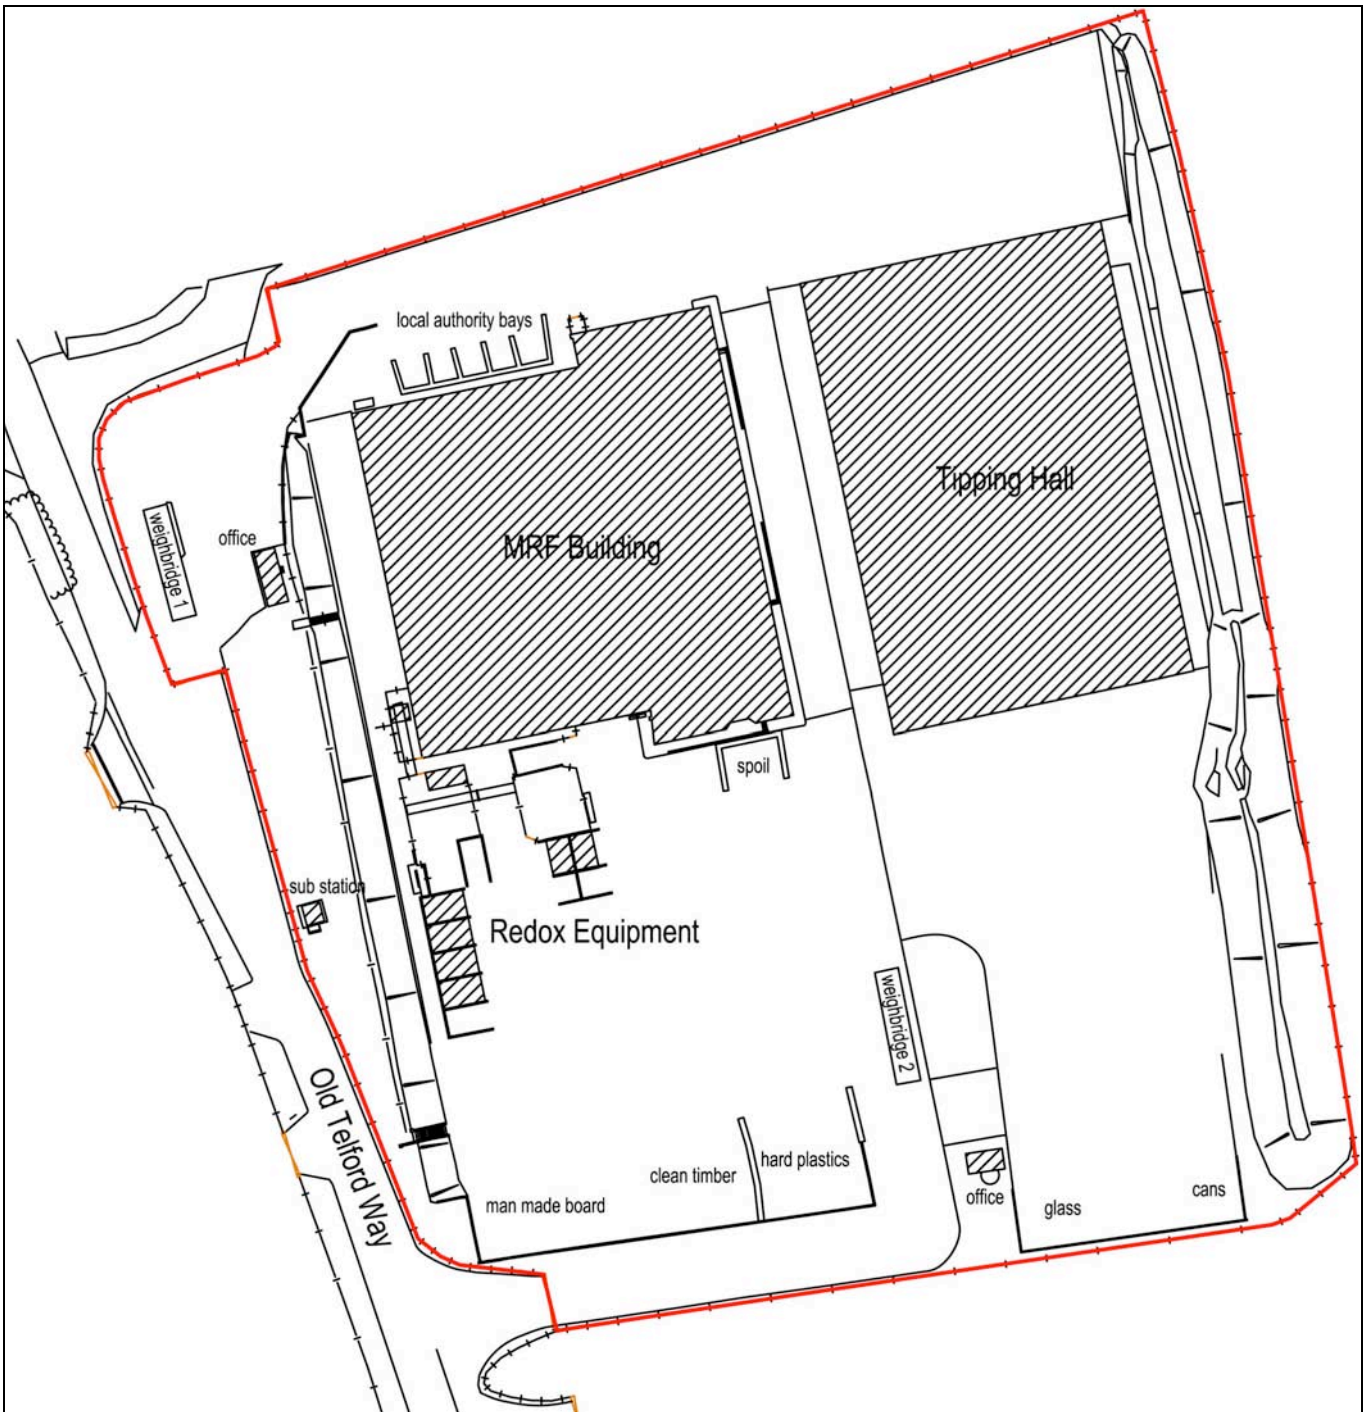

Wastecom, Old Telford Way, Kettering, for Shanks Waste Management

Site Plan **GPP/SWM/WC/08/02**
Scale 1:1,000

Reproduction from the Ordnance Survey Map with sanction of the Controller of Her Majesty's Stationery Office © Crown Copyright, Licence number 51206561. For Identification purposes only.