



All dimensions to be verified on site. Figured dimensions to take precedent to those scaled. Any areas indicated on this drawing are for guidance only, no responsibility is taken for their accuracy.
 The drawing is the property of GP Planning Limited. Copyright is reserved by them and the drawing is issued on the condition that it is not copied, reproduced, altered or disclosed to any unauthorised person, either wholly or in part without the written consent in writing of GP Planning.
 © 2021 GP Planning Limited. All rights reserved.

Elevation of Site Welfare / Office Building


Northern Elevation

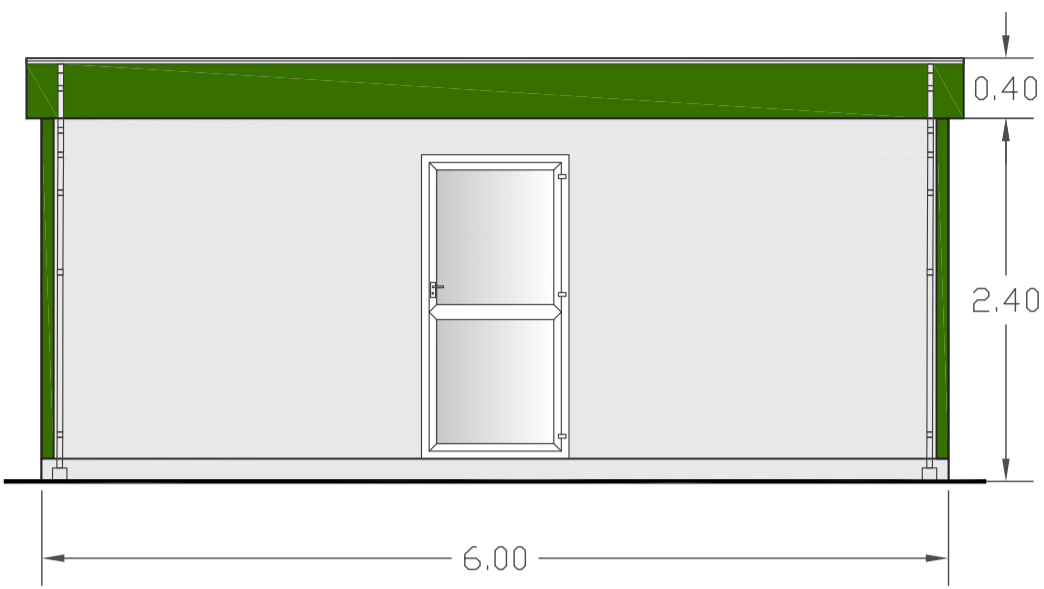


Eastern Elevation

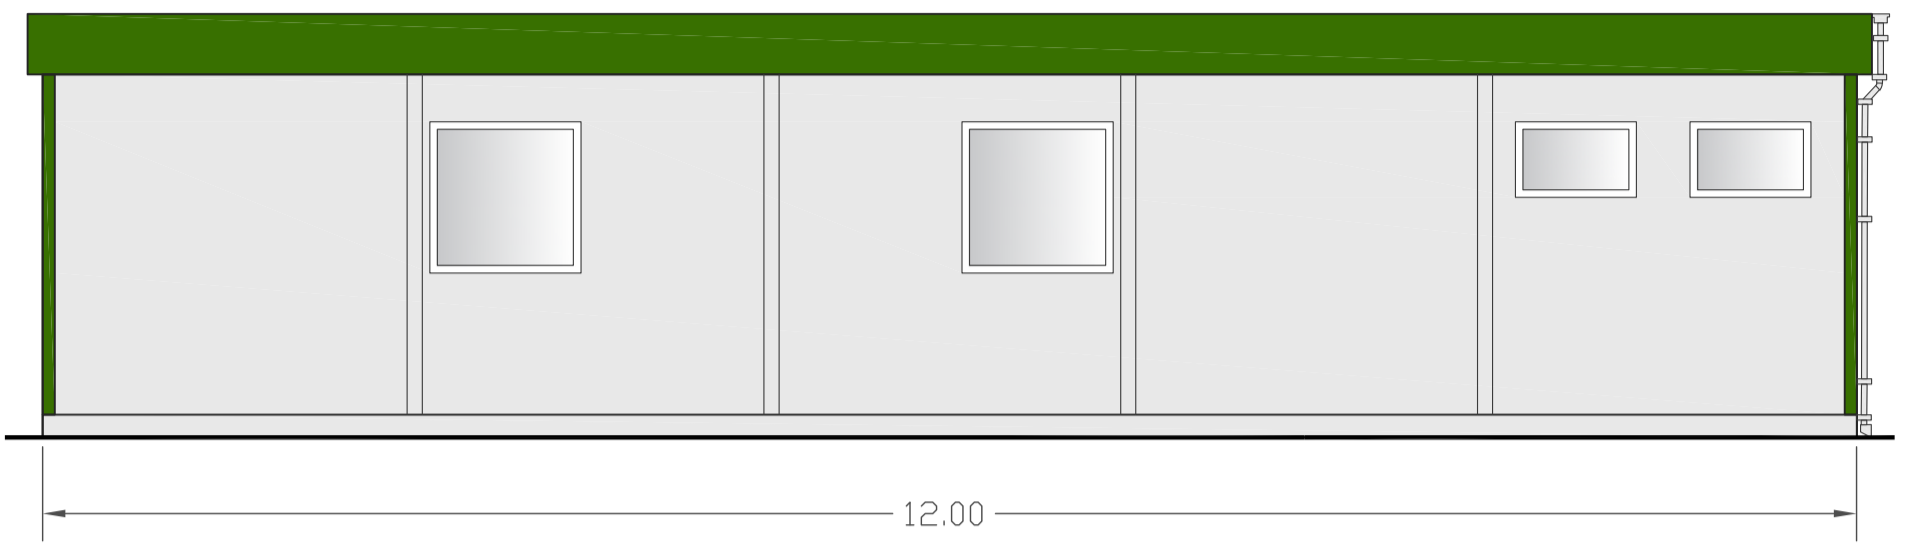

Southern Elevation

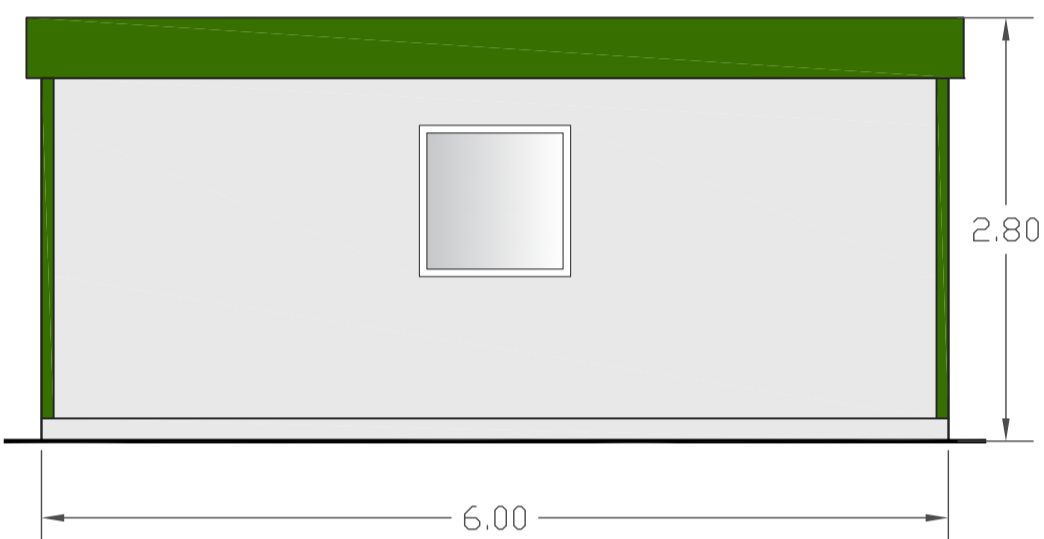


Western Elevation

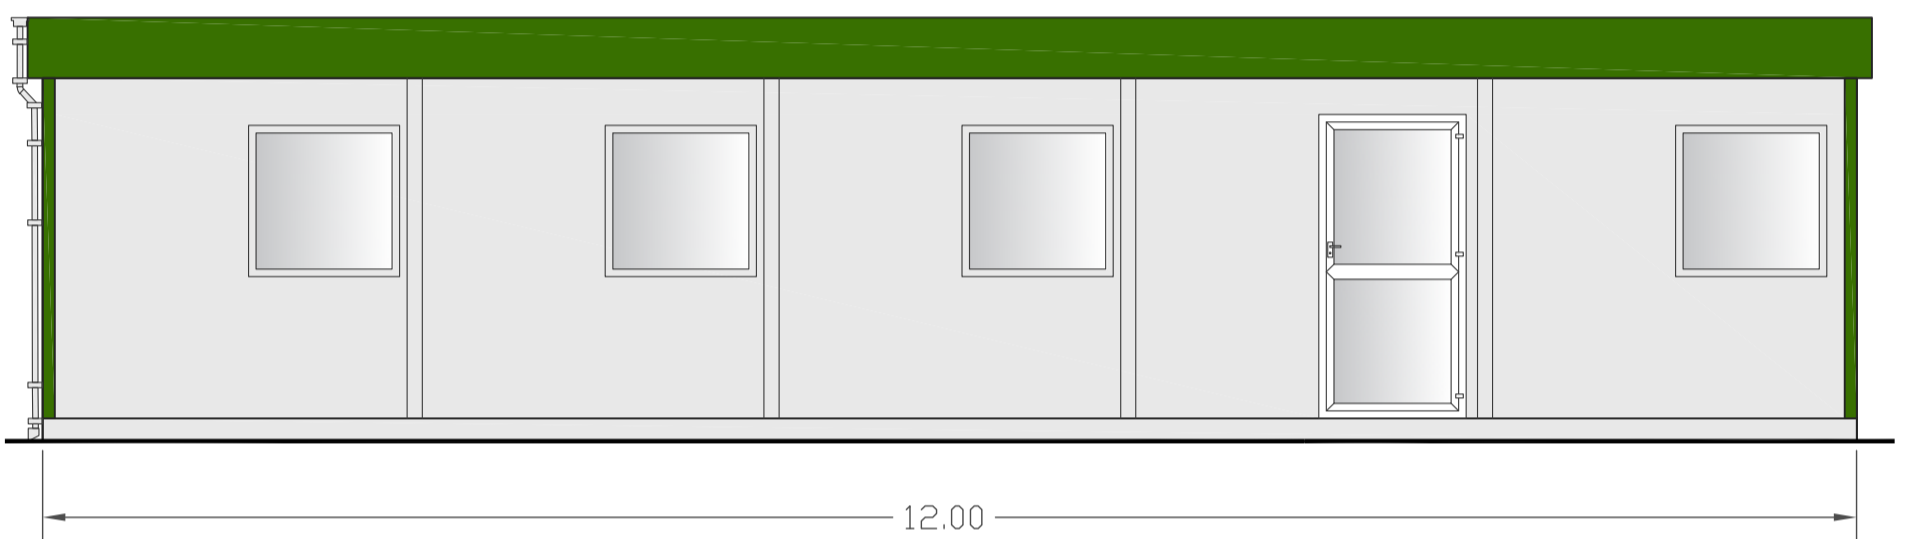

Floor Plan

Eastern Elevation

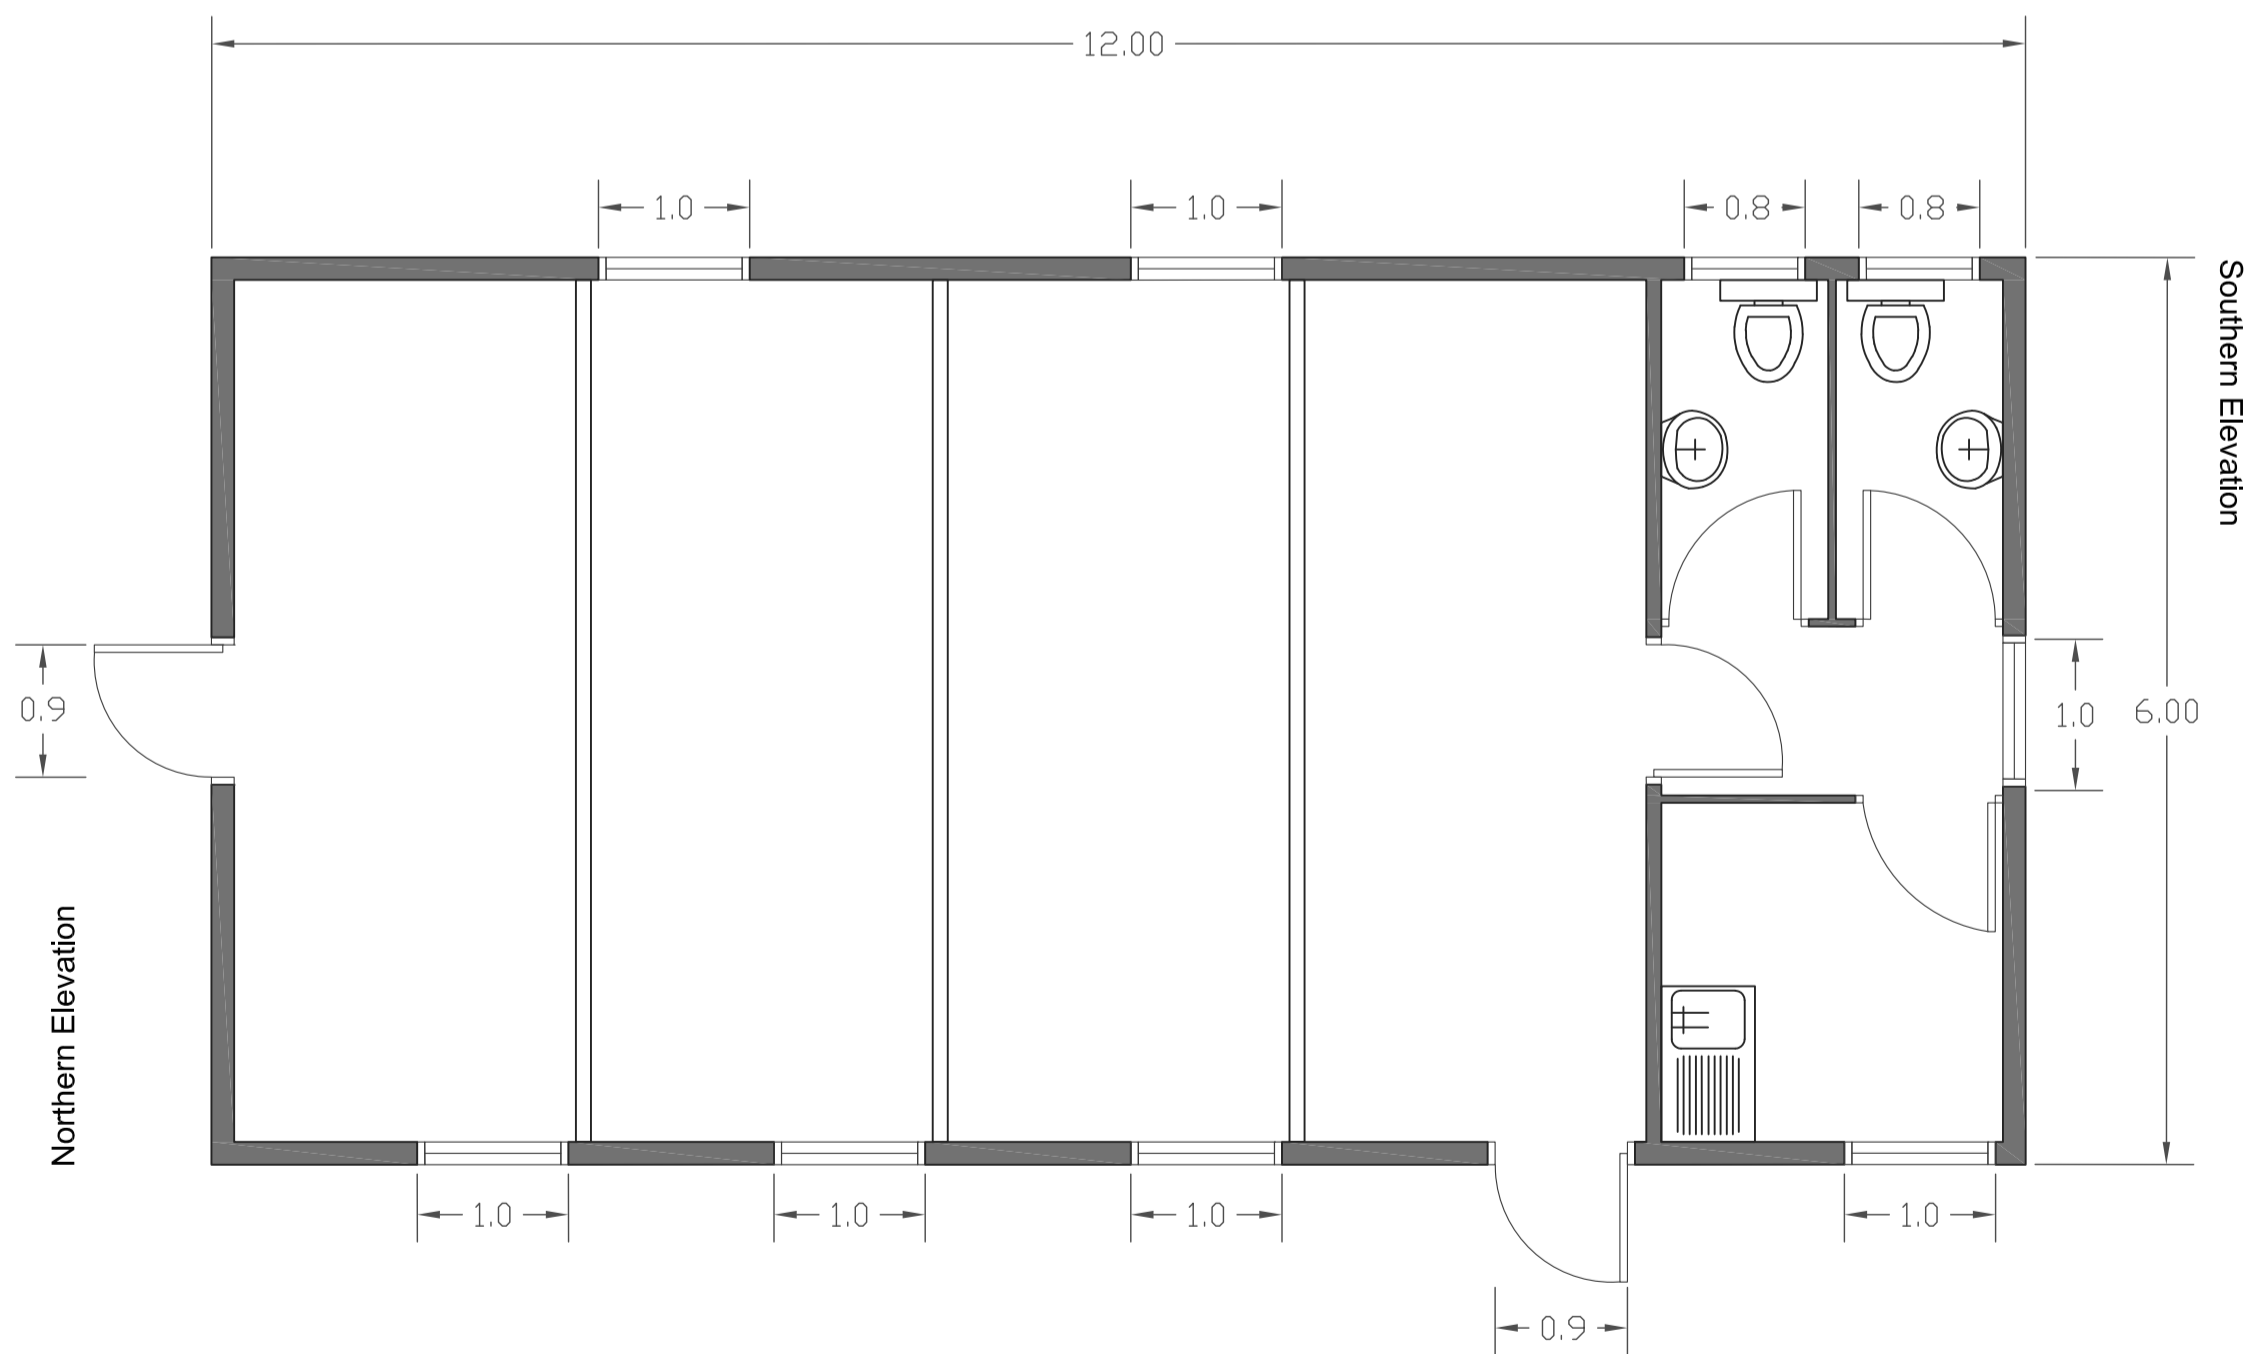

Western Elevation

Rev	Description	Initial	Date
 Planning Consultants T: 01604 771123 E: info@gppanning.co.uk W: www.gppanning.co.uk iCon Environmental Innovation Centre, Eastern Way, Daventry, Northamptonshire, NN11 0GB Registered in England No. 6019666			
TITLE:		Green Waste Recycling/Composting Proposal at Brockhall Estate, Hill Farm, Rothersthorpe Elevation of Site Welfare_Office Building	
CLIENT:		H COLLINS & SON	
<small>Ordnance Survey Licence: Reproduction from the Ordnance Survey Map with sanction of the Controller of Her Majesty's Stationery Office © Crown Copyright. Licence number 51206561. For Identification purposes only.</small>			
DRAWN BY:	KD	CHECKED BY:	CS
DRAWING NO.:	GPP/HC/R/21/05	REV NO.:	0
SCALE:	1:50 at A2	DATE:	22 Mar 2021
SCALE BAR:			