




SITE BLOCK PLAN - 1:250

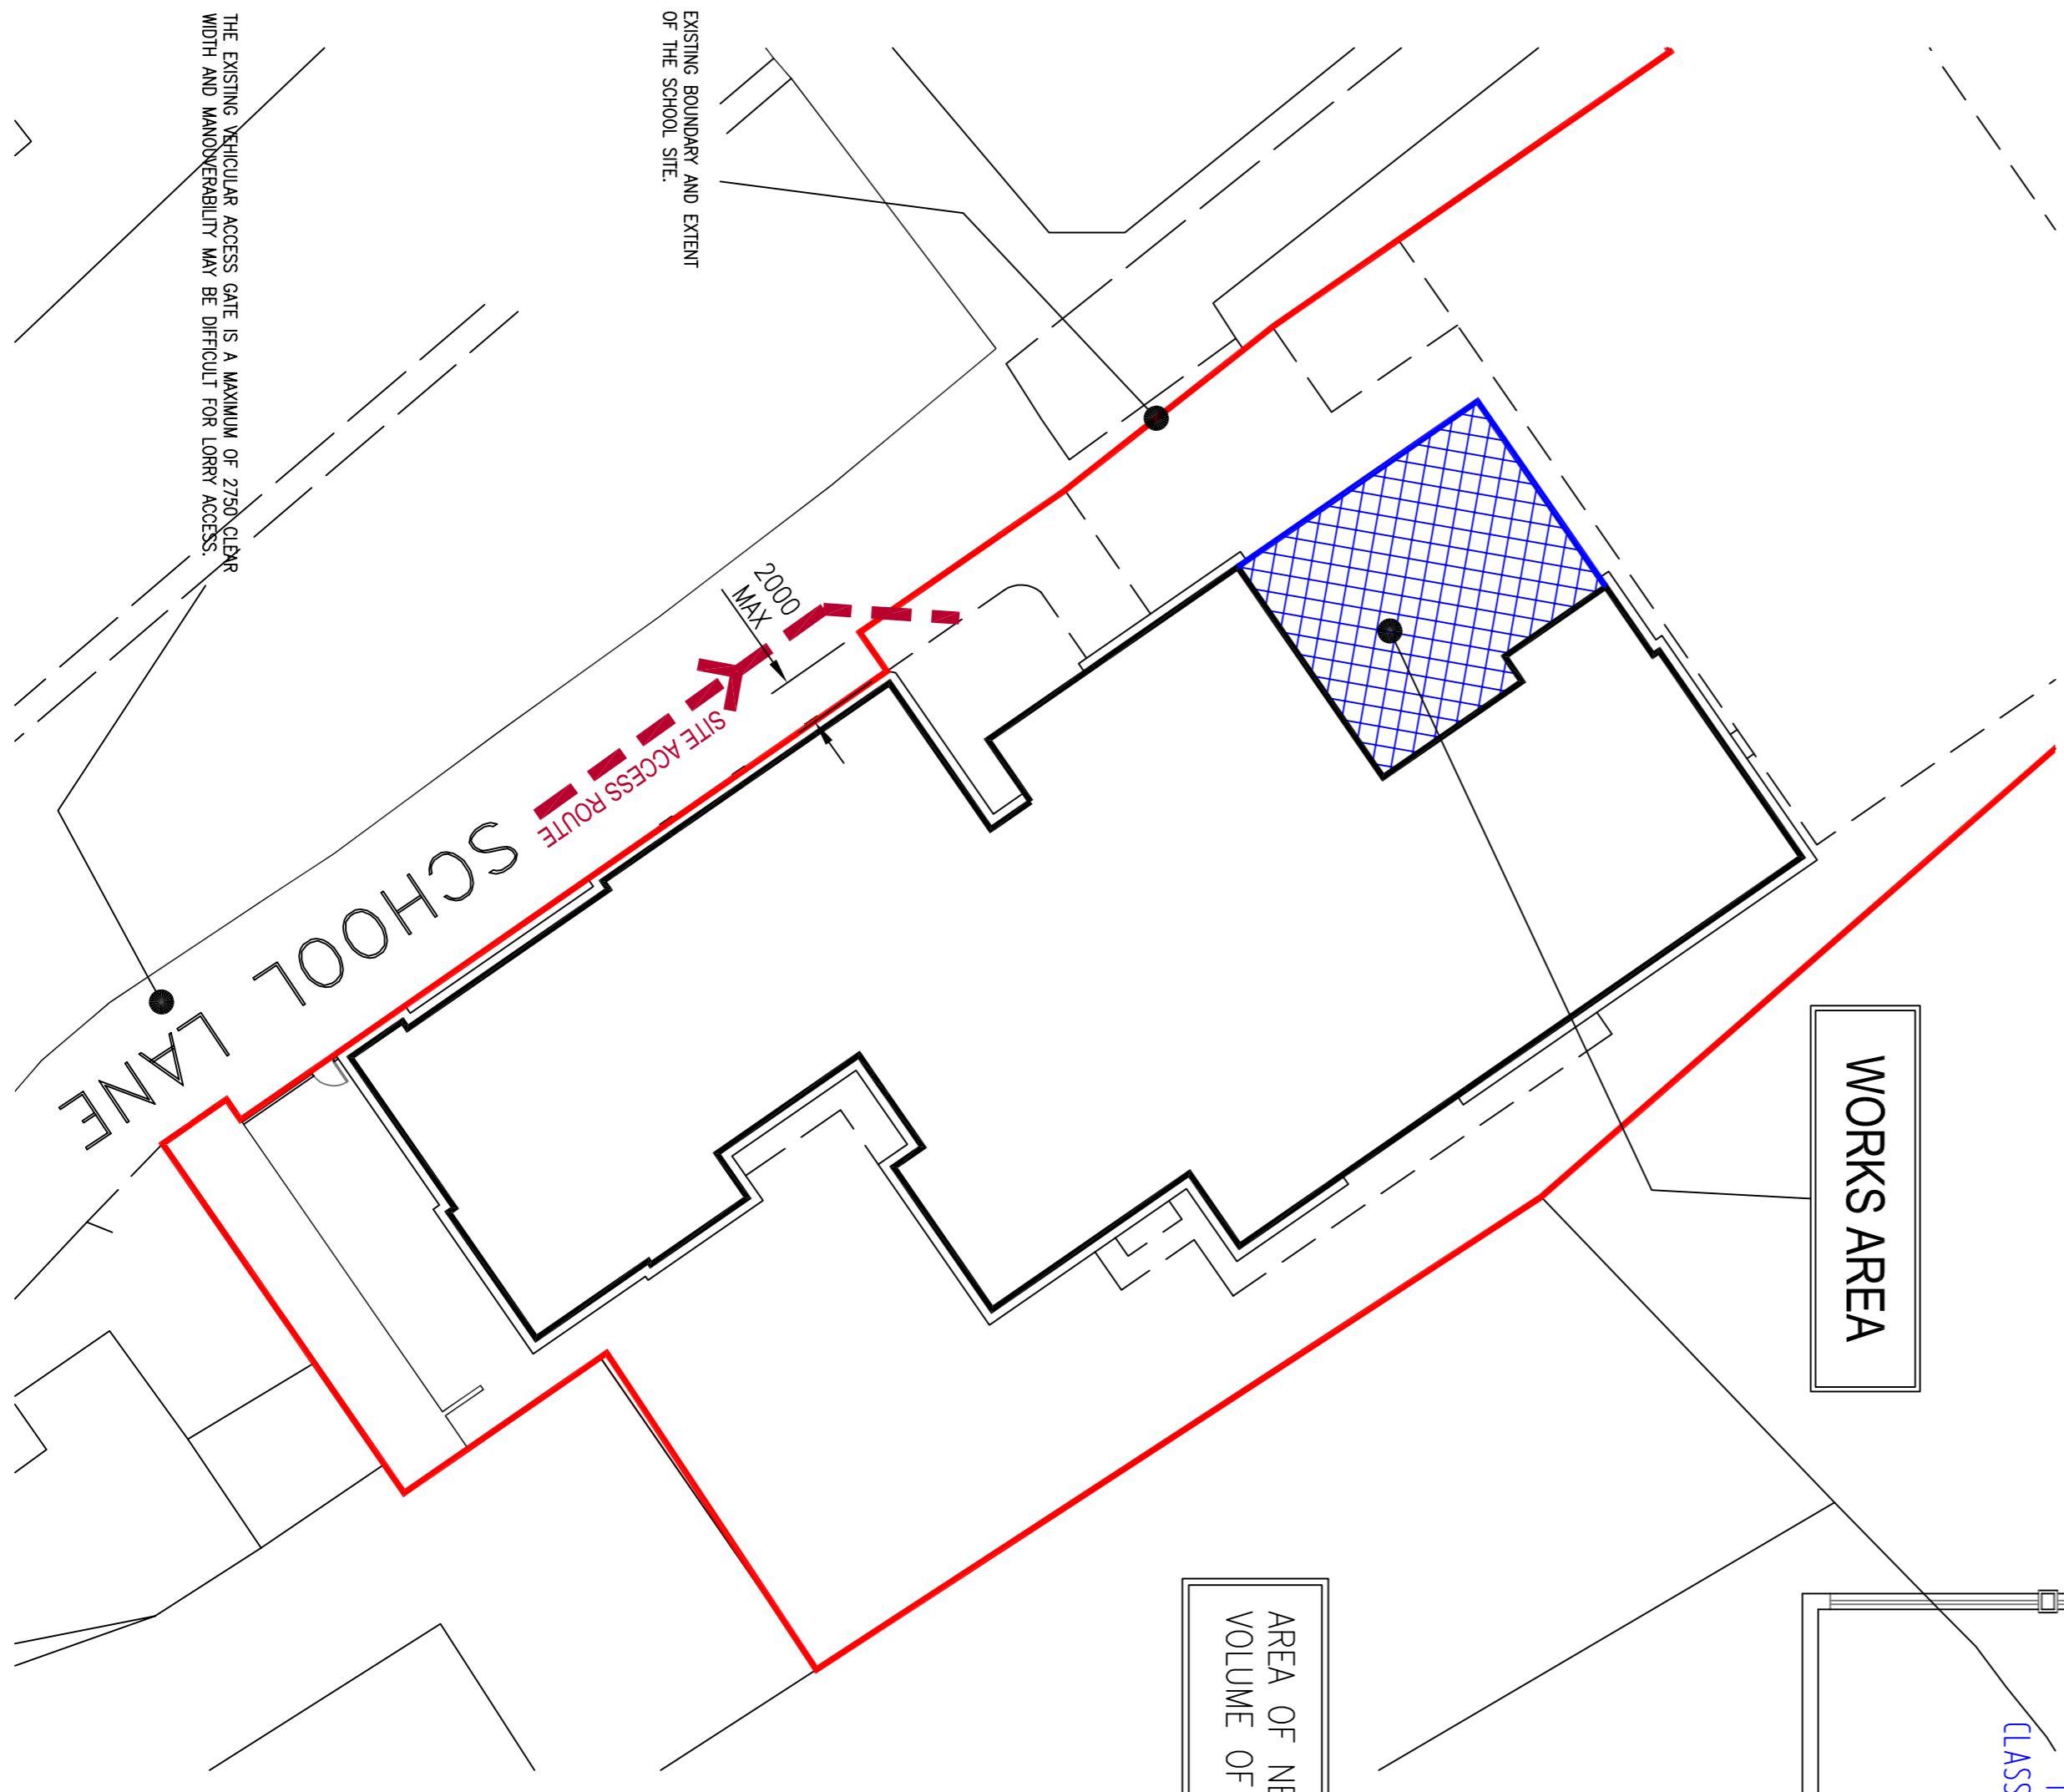

GROUND FLOOR PLAN 1:100

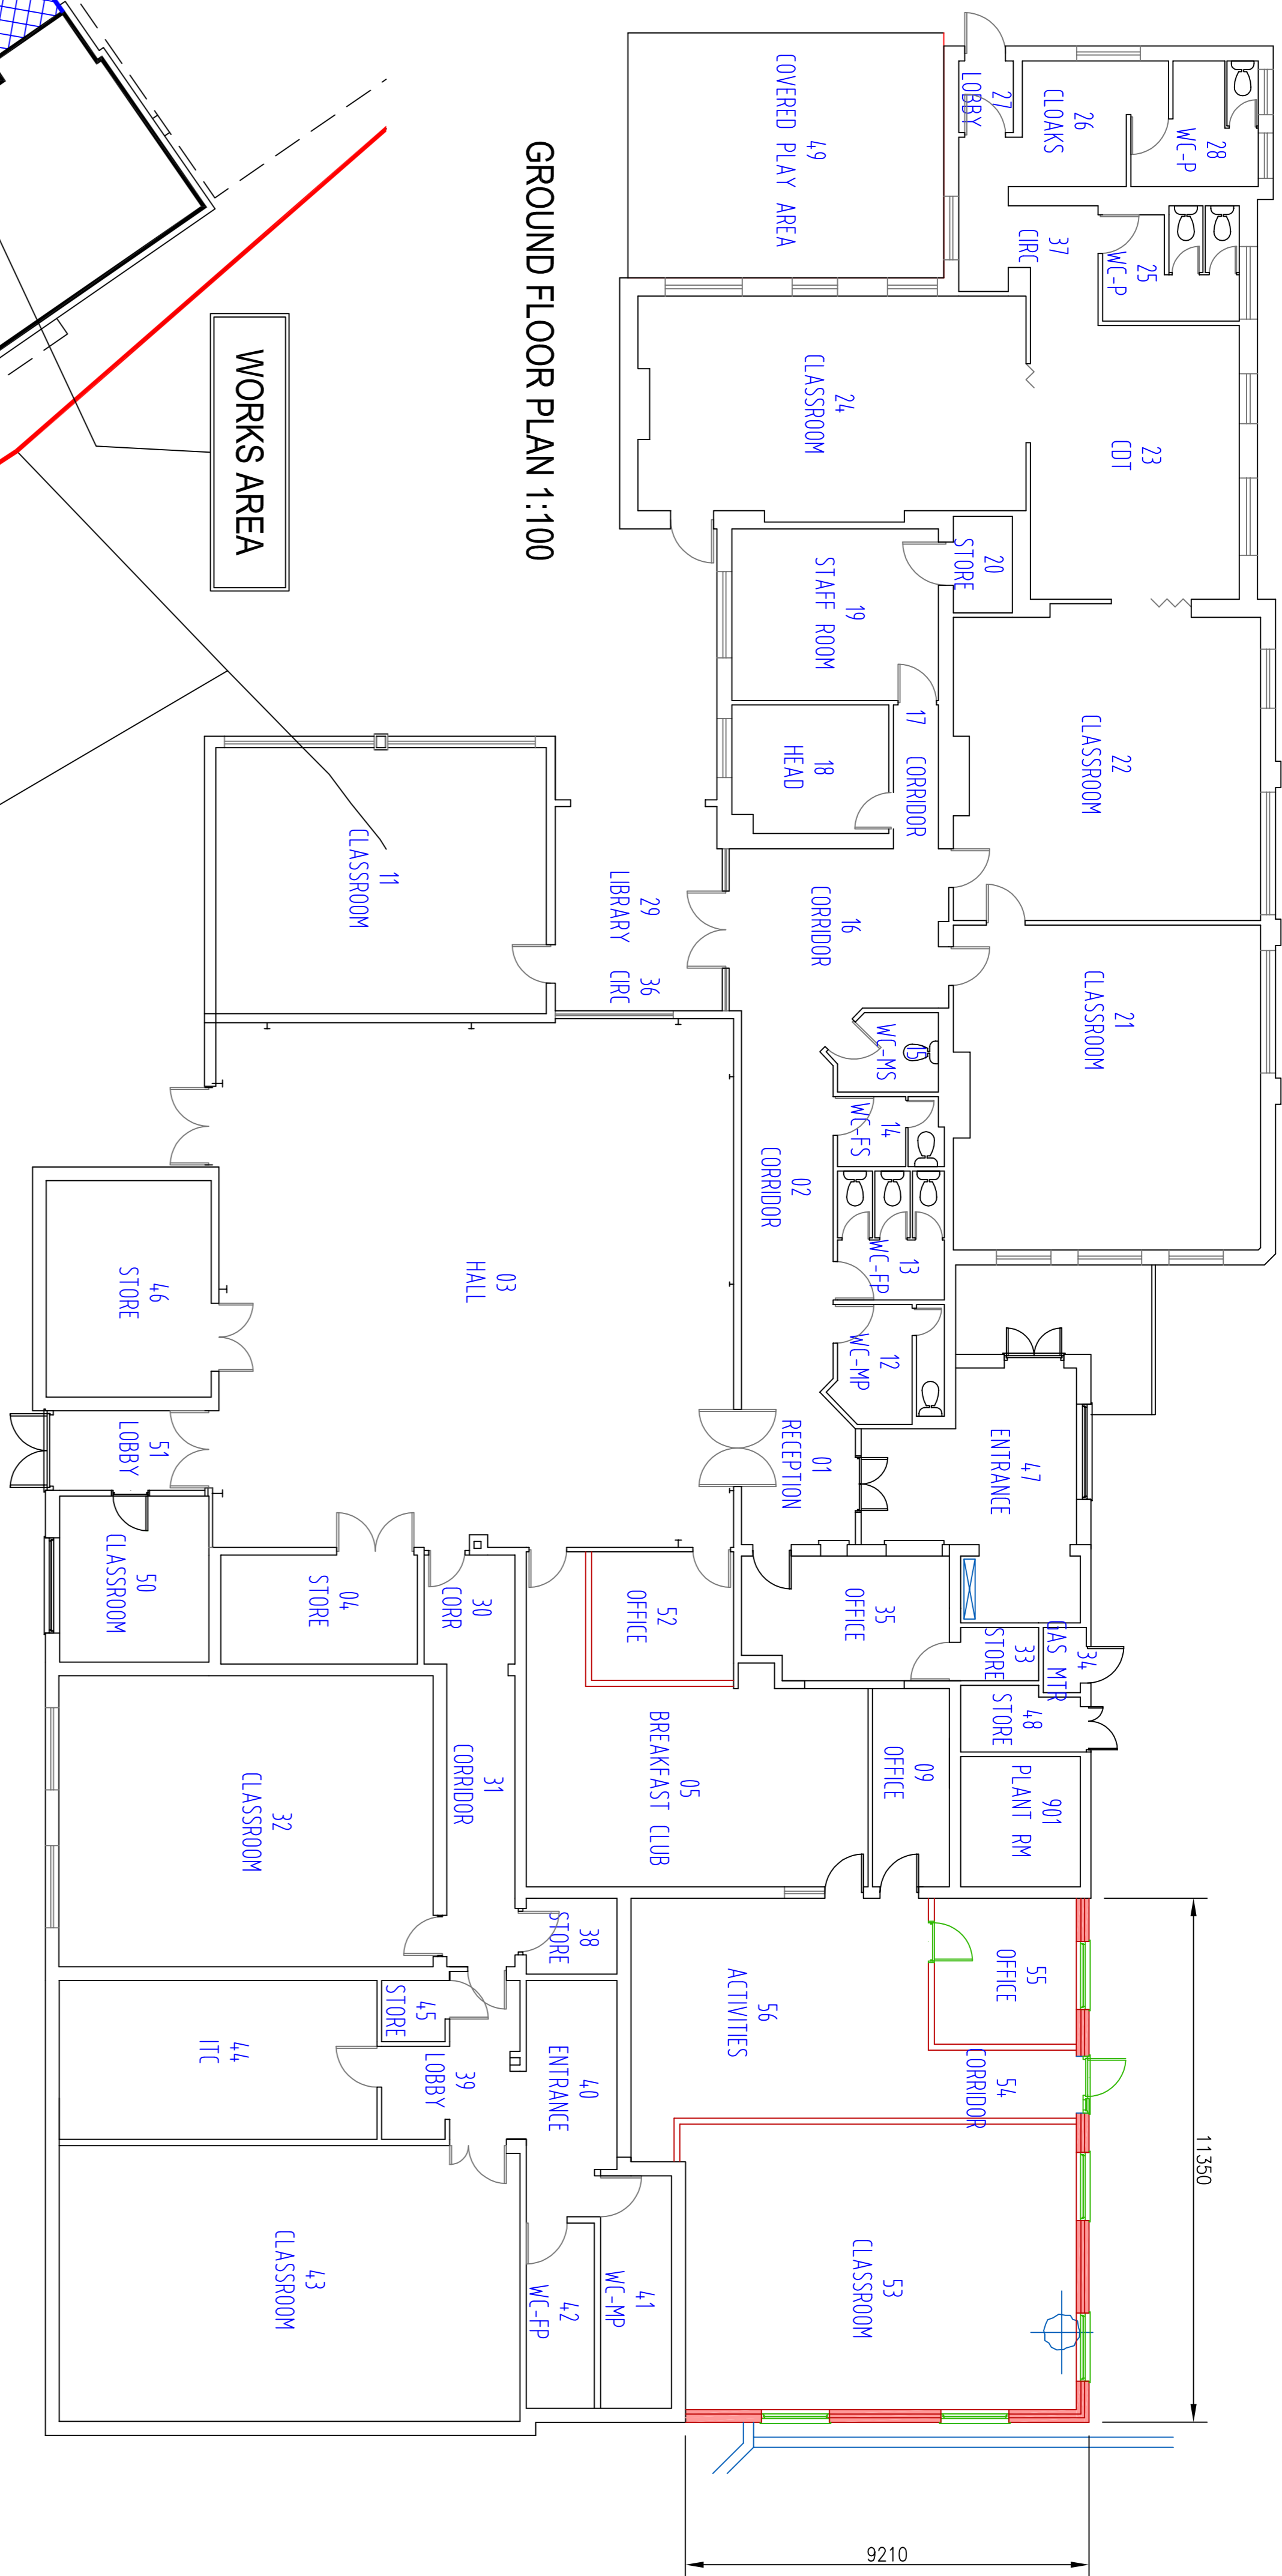

SITE LOCATION PLAN - 1:1250

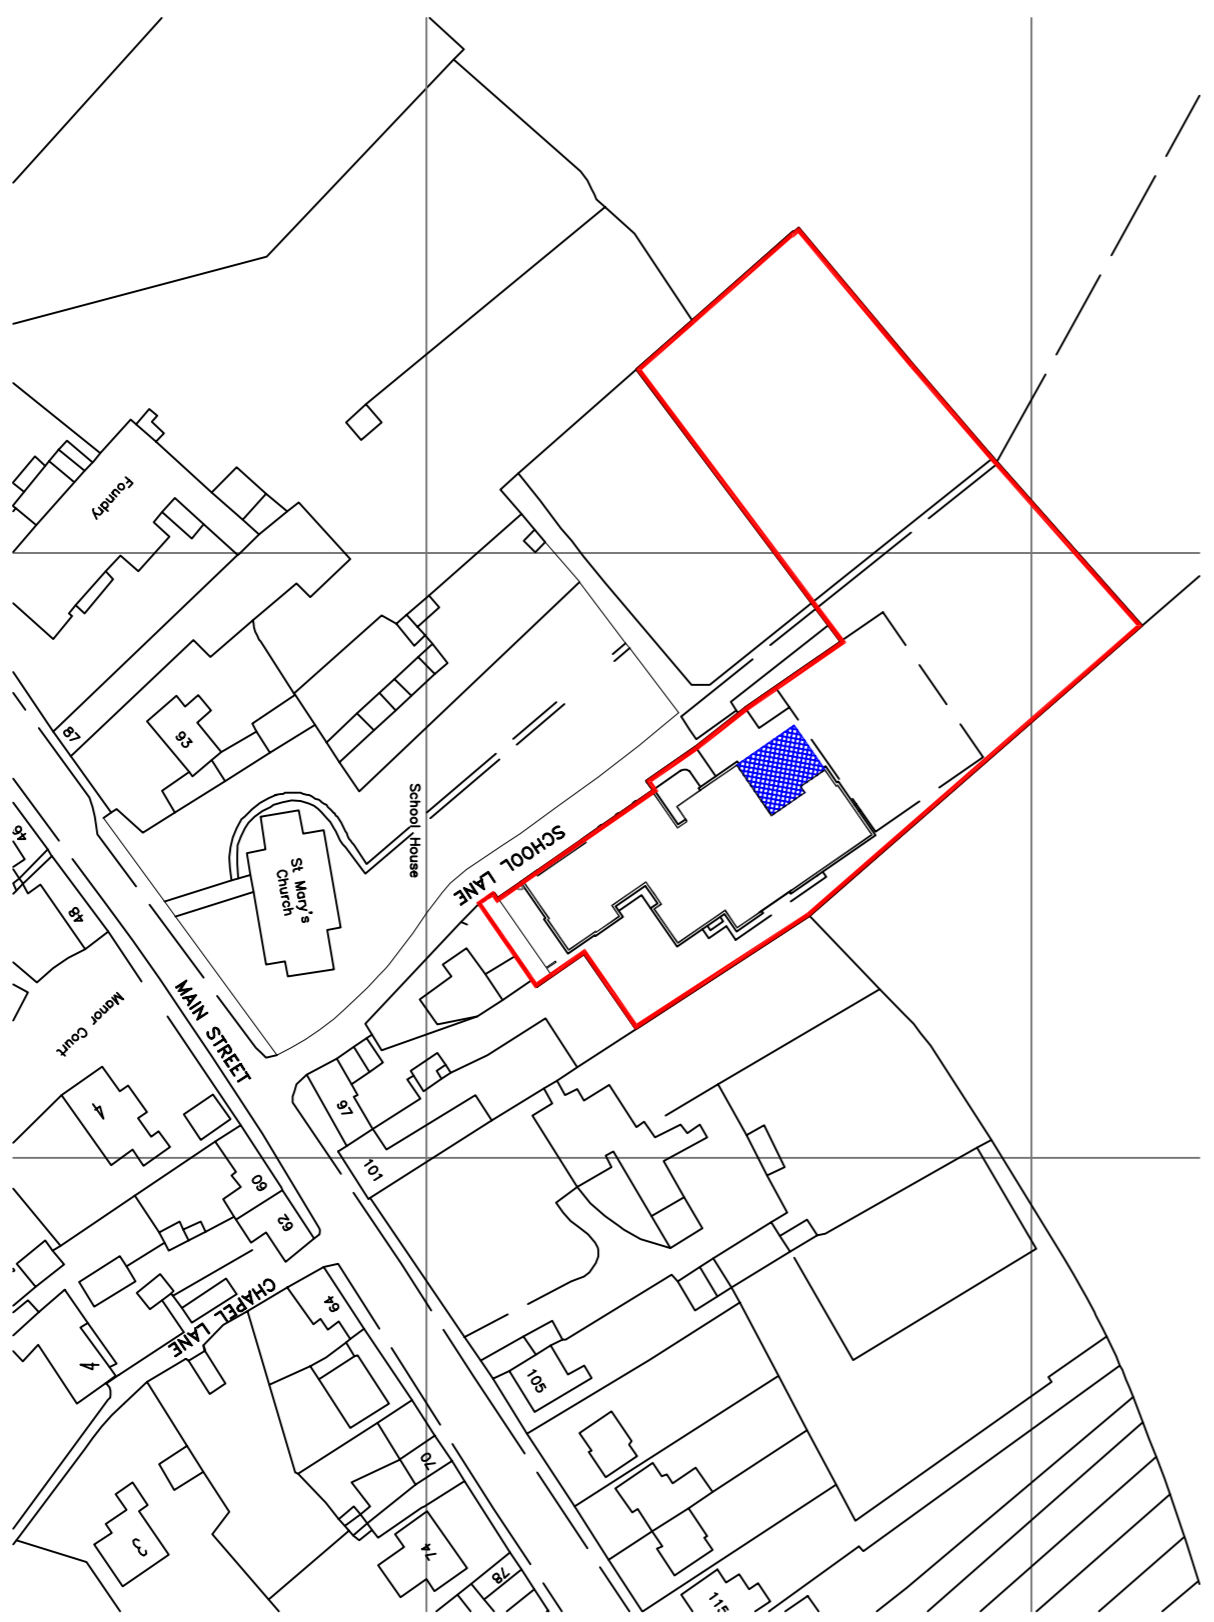

THIS DRAWING AND THE COPYRIGHT THEREON ARE THE PROPERTY OF DAVID BROWN MCBABE. NO PART OF THIS DRAWING OR ANY SUBSTANTIAL PART THEREOF SHOULD NOT BE COPIED OR REPRODUCED WITHOUT PRIOR WRITTEN PERMISSION OF DAVID BROWN MCBABE.


THE CONTRACTOR IS TO CARRY OUT AND COMPLETE THE WORKS IN A GOOD AND WORKMANLIKE MANNER, AND TO ENSURE FULL COMPLIANCE WITH THE CURRENT BUILDING REGULATIONS, THE RELEVANT CONTRACT DOCUMENTS, AND THE INSTRUCTIONS OF THE BOARD OF ASSISTANT, AS APPROPRIATE, AND TO USE MATERIALS OF A QUALITY AND STANDARD THEREIN SPECIFIED THAT ARE FIT FOR PURPOSE.

WHERE ANY TECHNICAL STANDARD HAS BEEN SUPERSEDED, OTHER AMENDED DETAILS ARE TO BE USED, THE CONTRACTOR IS TO BE RESPONSIBLE FOR CHECKING THE LATEST REVISED AND AMENDED DETAILS TO BE USED.


THE CONTRACTOR IS TO BE RESPONSIBLE FOR ALL SITE SETTING OUT INCLUDING THE INSTALLATIONS MADE BY ALL SUBCONTRACTORS, AND THE GENERAL SUPERVISION OF THE PROJECT, AND THE GENERAL REFER ALSO TO ROUND DIMENSIONS. IF IN DOUBT PLEASE ASK.

Client:	GOVERNORS AND HEADTEACHER LITTLE HARWOLDEN PRIMARY SCHOOL
Site:	LITTLE HARWOLDEN PRIMARY SCHOOL SCHOOL LANE, MAIN STREET LITTLE HARWOLDEN NN9 5BN
Title:	BREAKFAST CLUB AND CLASSROOM LOCATION AND BLOCK PLANS
Drawing No:	P.14.790.101
Rev:	B
Scale:	AS NOTED
Project No:	14.790
Design Status:	PLANNING
Drawn By:	DAVID BROWN
Checked:	
Approved:	
AS NOTED	
Actioned By:	DJB
Date:	18.07.14
Approved:	
Date:	
Actioned By:	DJB
Date:	01.07.14
Approved:	
Date:	

PLANNING ISSUE
NOT FOR CONSTRUCTION

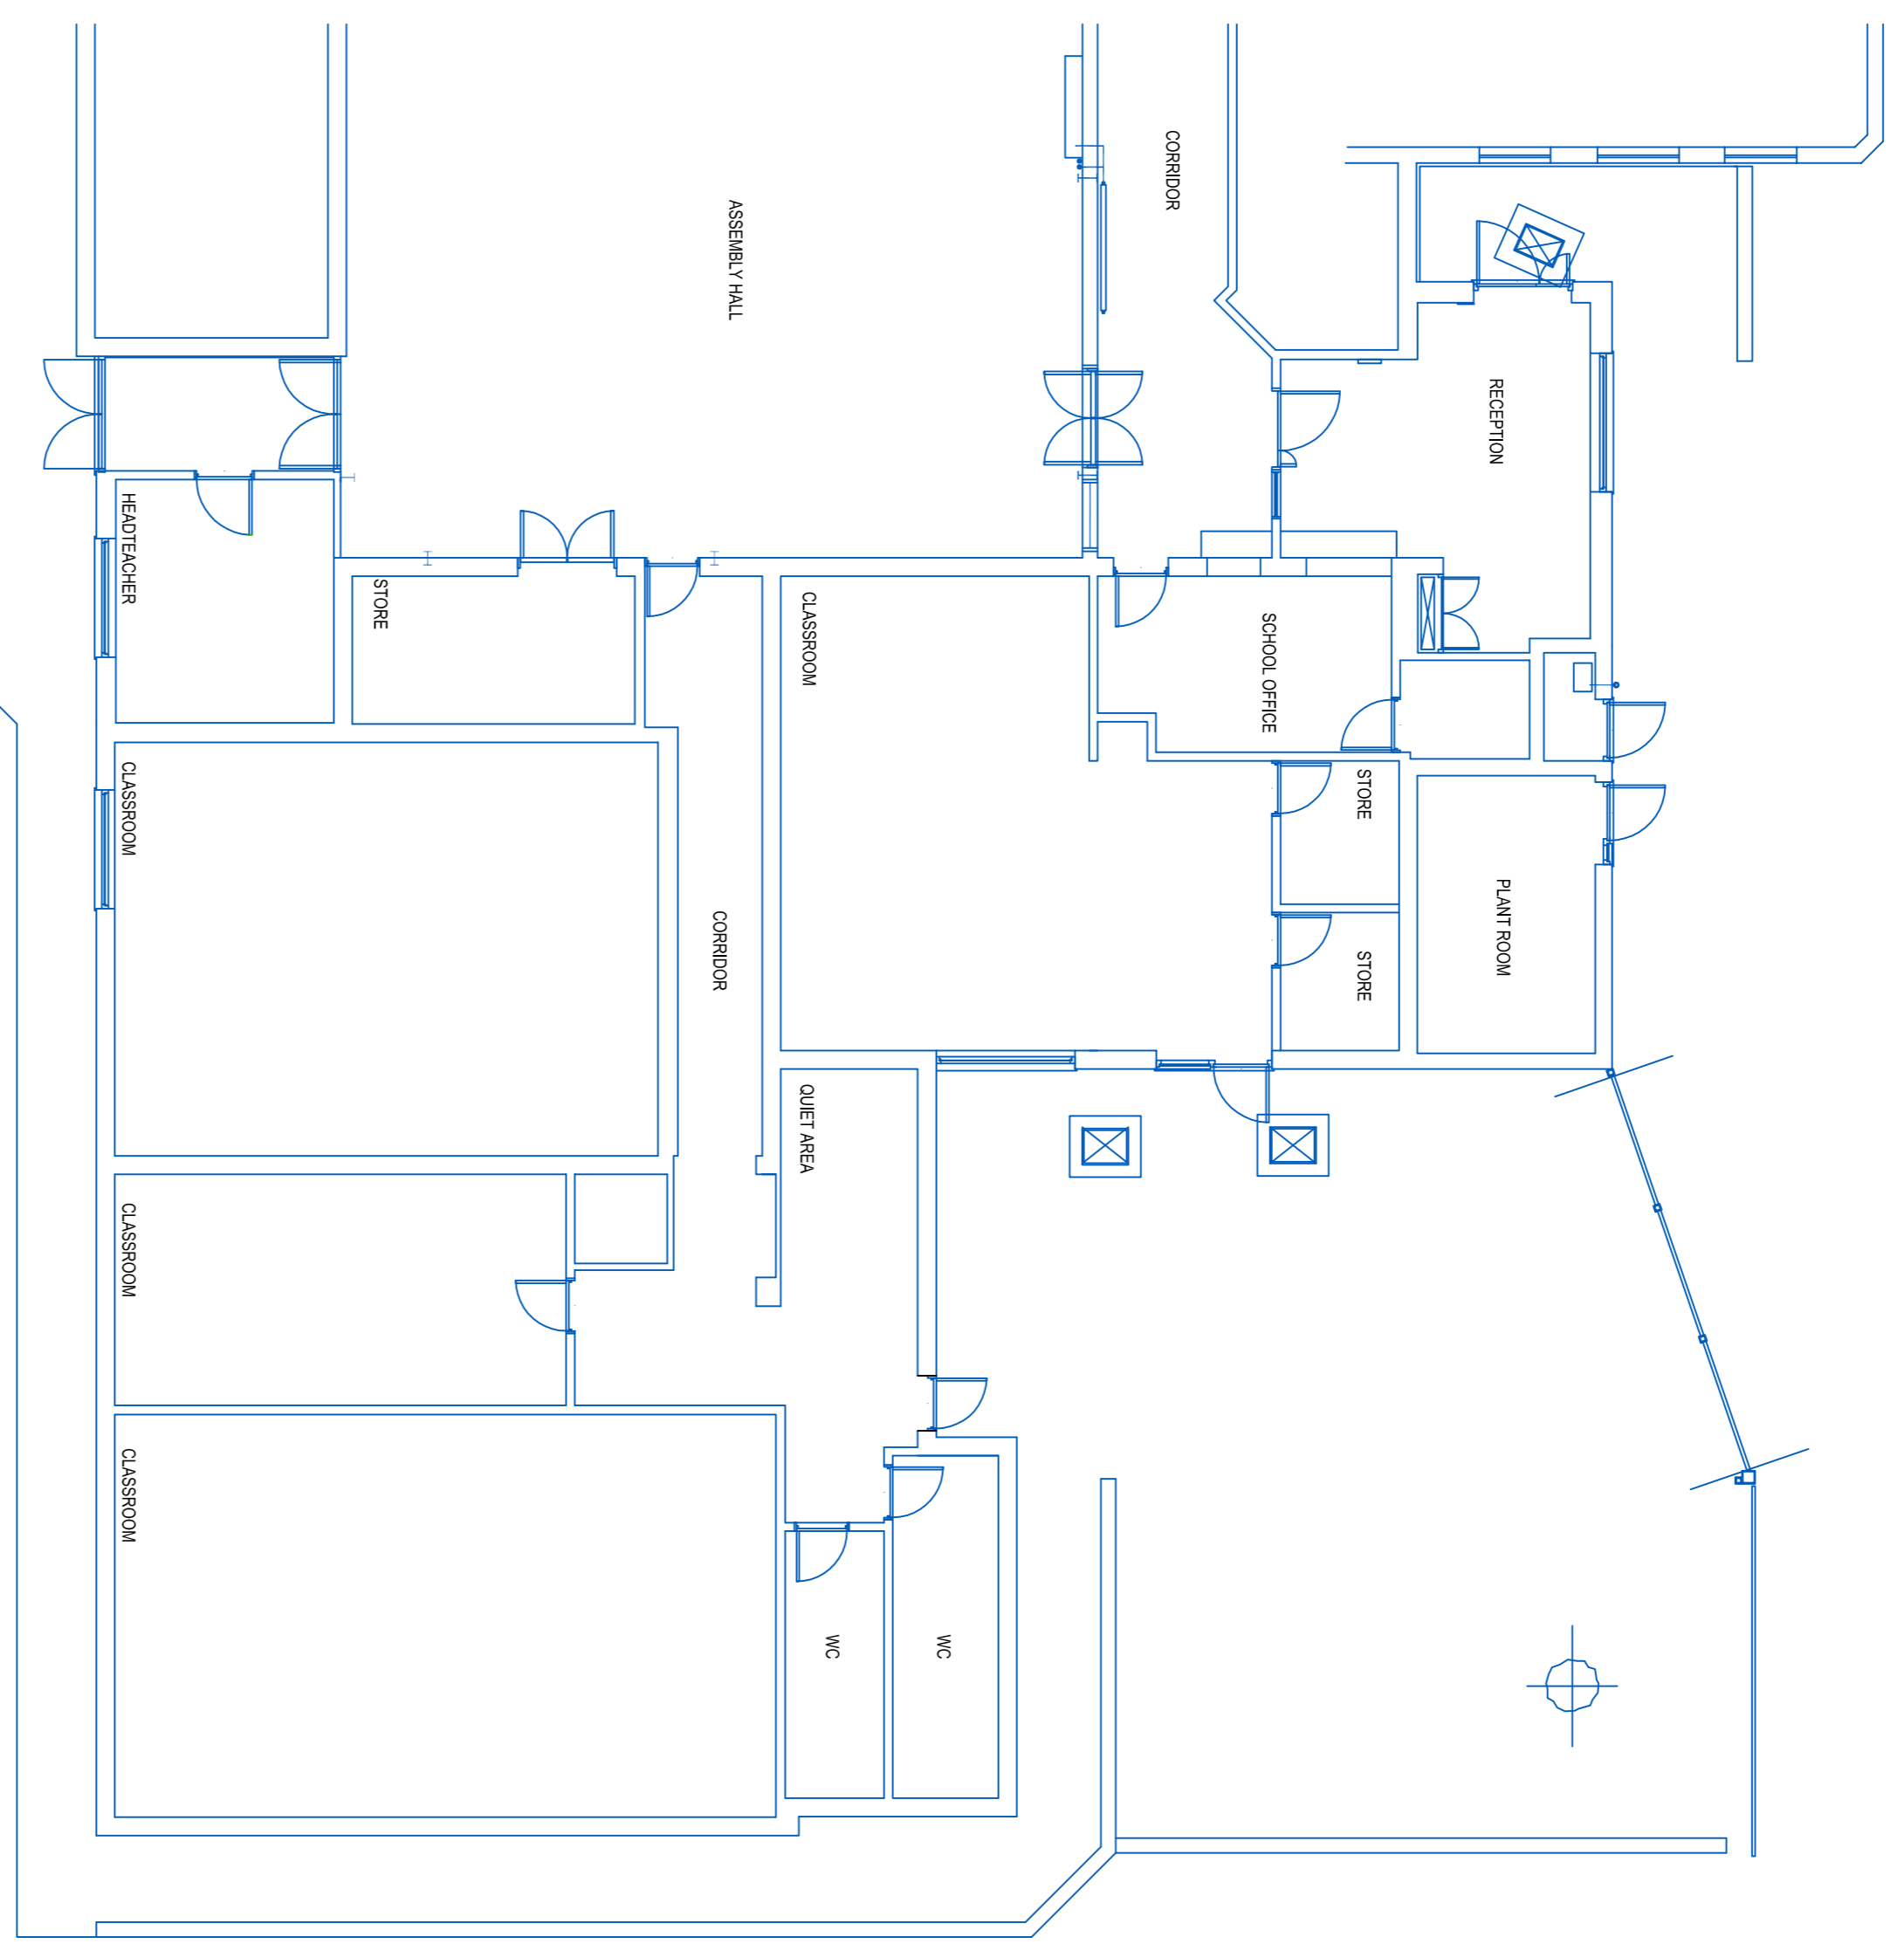

EXISTING PART FLOOR PLAN 1:50

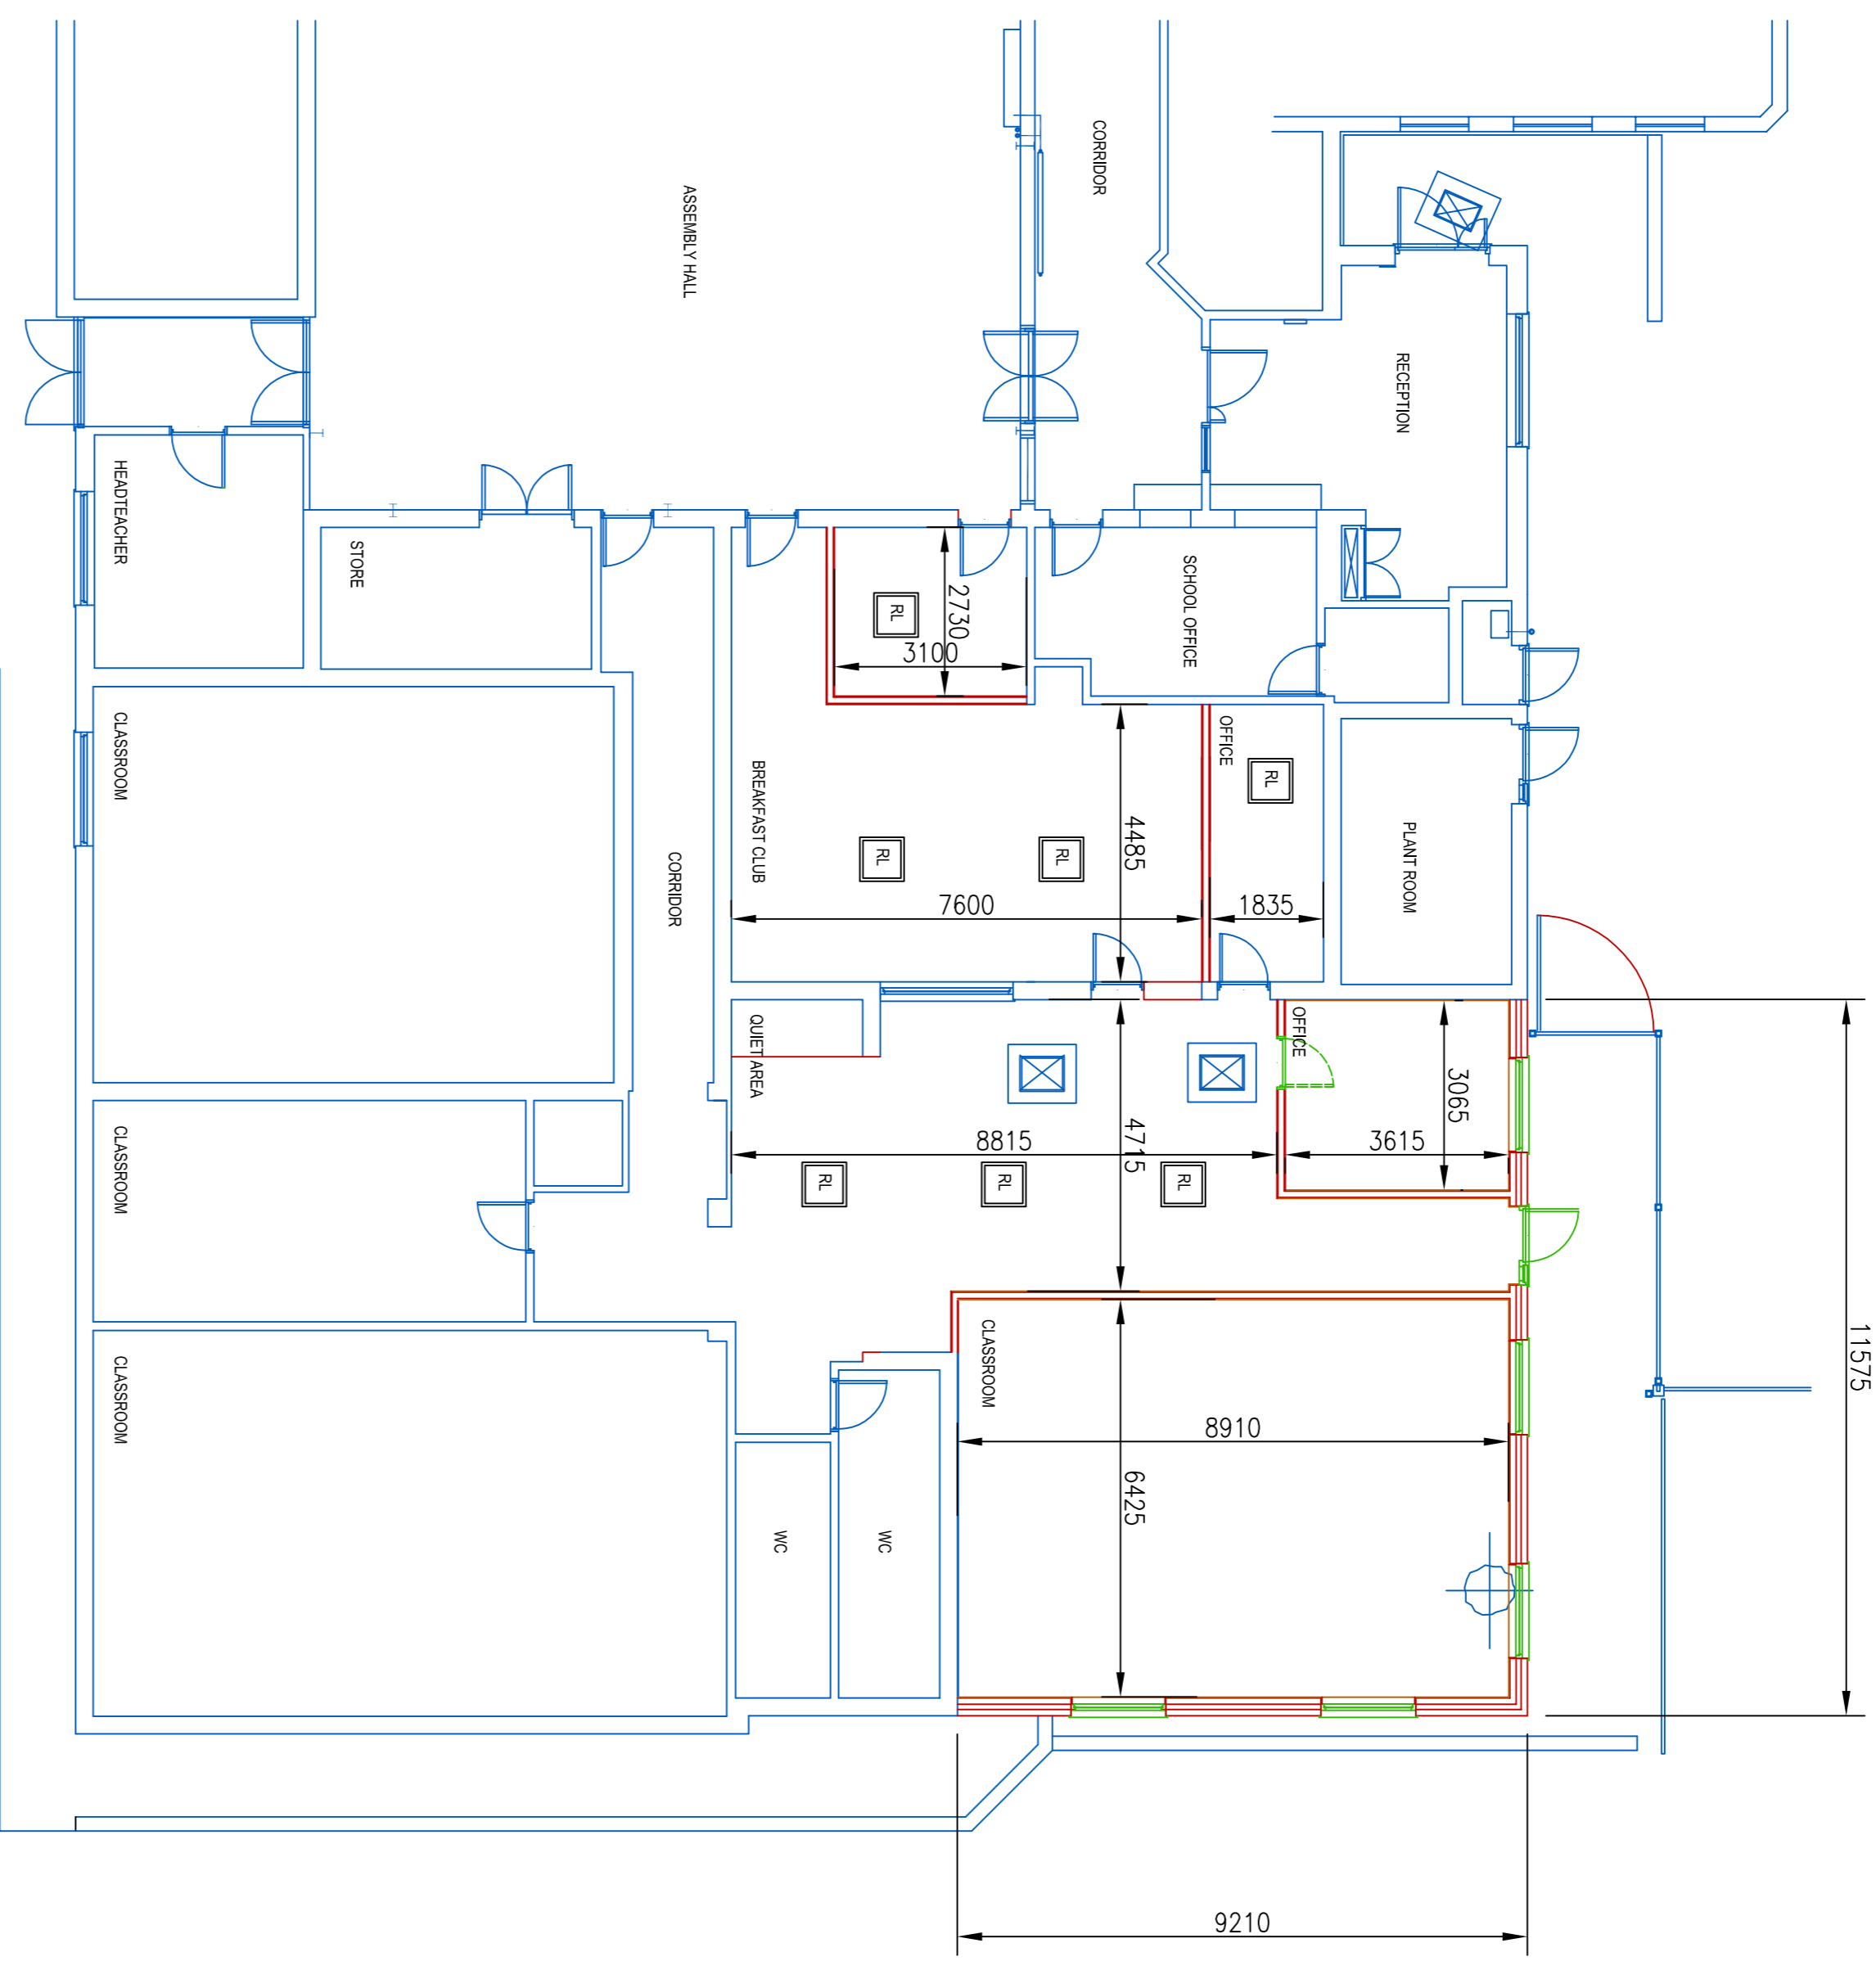

PROPOSED PART FLOOR PLAN 1:50

THIS DRAWING AND THE COPYRIGHT THEREIN ARE THE PROPERTY OF DAVID BROWN MCABE. NO PART OF THIS DRAWING OR ANY SUBSTANTIAL PART THEREOF SHOULD NOT BE REPRODUCED OR TRANSMITTED IN ANY FORM OR BY ANY MEANS, ELECTRONIC OR MECHANICAL, INCLUDING PHOTOCOPYING, RECORDING, OR BY ANY INFORMATION STORAGE AND RETRIEVAL SYSTEM, WITHOUT THE WRITTEN PERMISSION OF DAVID BROWN MCABE.

THE CONTRACTOR IS TO CARRY OUT AND COMPLETE THE WORKS IN A GOOD AND WORKMANLIKE MANNER AND TO ENSURE FULL COMPLIANCE WITH THE CURRENT BUILDING REGULATIONS, THE REGIONS BUILDING REGULATIONS, THE LOCAL AUTHORITY BUILDING REGULATIONS, THE LOCAL AUTHORITY BUILDING INSPECTOR, AS APPROPRIATE, AND TO USE MATERIALS OF A QUALITY AND STANDARD THEREIN SPECIFIED THAT ARE FIT FOR PURPOSE.

WHERE ANY TECHNICAL STANDARD HAS BEEN SUPERSEDED, OTHER AMENDED DETAILS ARE TO BE USED. THE CONTRACTOR IS TO BE RESPONSIBLE FOR OBTAINING ALL NECESSARY PERMITS AND APPROVALS FROM THE LOCAL AUTHORITY BUILDING INSPECTOR, TO DETERMINE THE SUITABILITY OF THE EXISTING STRUCTURAL FABRIC OF THE BUILDING.

THE CONTRACTOR IS TO BE RESPONSIBLE FOR ALL SITE SETTING OUT INCLUDING THE INSTALLATIONS MADE BY ALL SUBCONTRACTORS, AND FOR THE PROTECTION OF ALL EXISTING SERVICES AND UTILITIES. REFER ALSO TO TYPED DIMENSIONS. IF IN DOUBT PLEASE ASK.

<p>David Brown Mcabe Building Surveyor</p> <p>20a Allens Hill, Bozest Northamptonshire NN29 7LW Tel: 01933 866777 Tel: 0203 286 6920 email: db.surveyor@btconnect.com</p>		<p>Client: GOVERNORS AND HEADTEACHER LITTLE HARWODEN PRIMARY SCHOOL</p> <p>Site: LITTLE HARWODEN PRIMARY SCHOOL SCHOOL LANE, MAIN STREET LITTLE HARWODEN NN9 5BN</p> <p>Title: BREAKFAST CLUB AND CLASSROOM EXISTING AND PROPOSED PLANS</p> <p>Drawing No: P.14.790.102</p> <p>Rev: B</p>	
<p>Scale AS NOTED</p> <p>Project No: 14,790</p>		<p>Drawing Status PLANNING</p> <p>Drawn DAVID BROWN</p> <p>Checked</p> <p>Approved</p>	
<p>Actioned by: DJB Date: 18.07.14</p> <p>Approved Date</p> <p>Actioned by: DJB Date: 01.07.14</p> <p>Approved Date</p>		<p>PLANNING ISSUE</p> <p>PRELIMINARY ISSUE</p>	

PLANNING ISSUE
NOT FOR CONSTRUCTION

