




**Proposed West Elevation
1:200**

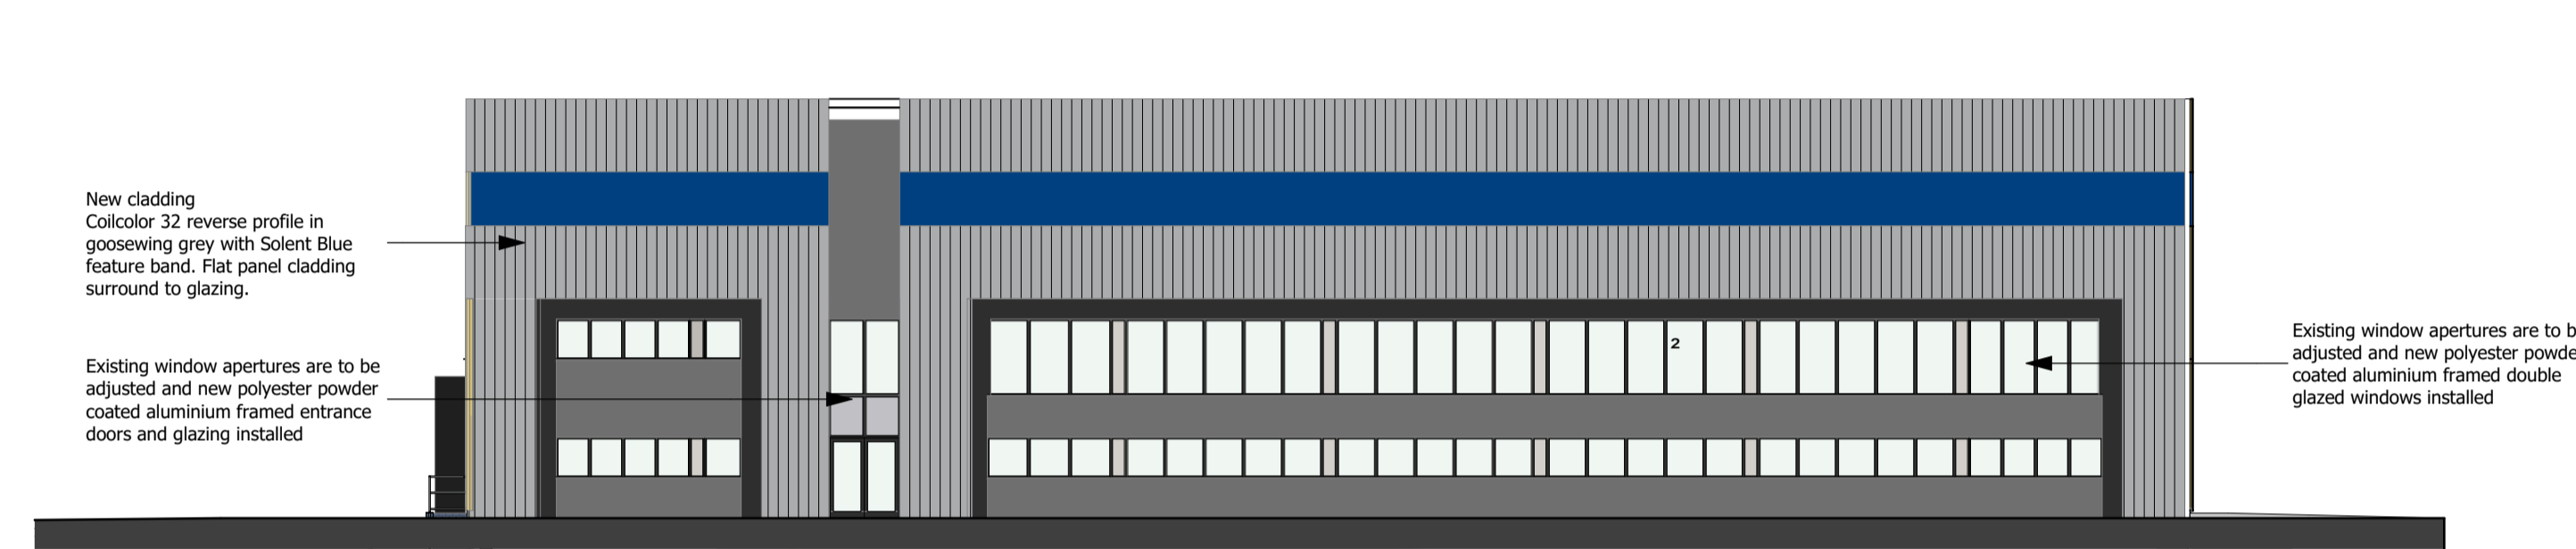


**Proposed South Elevation
1:200**

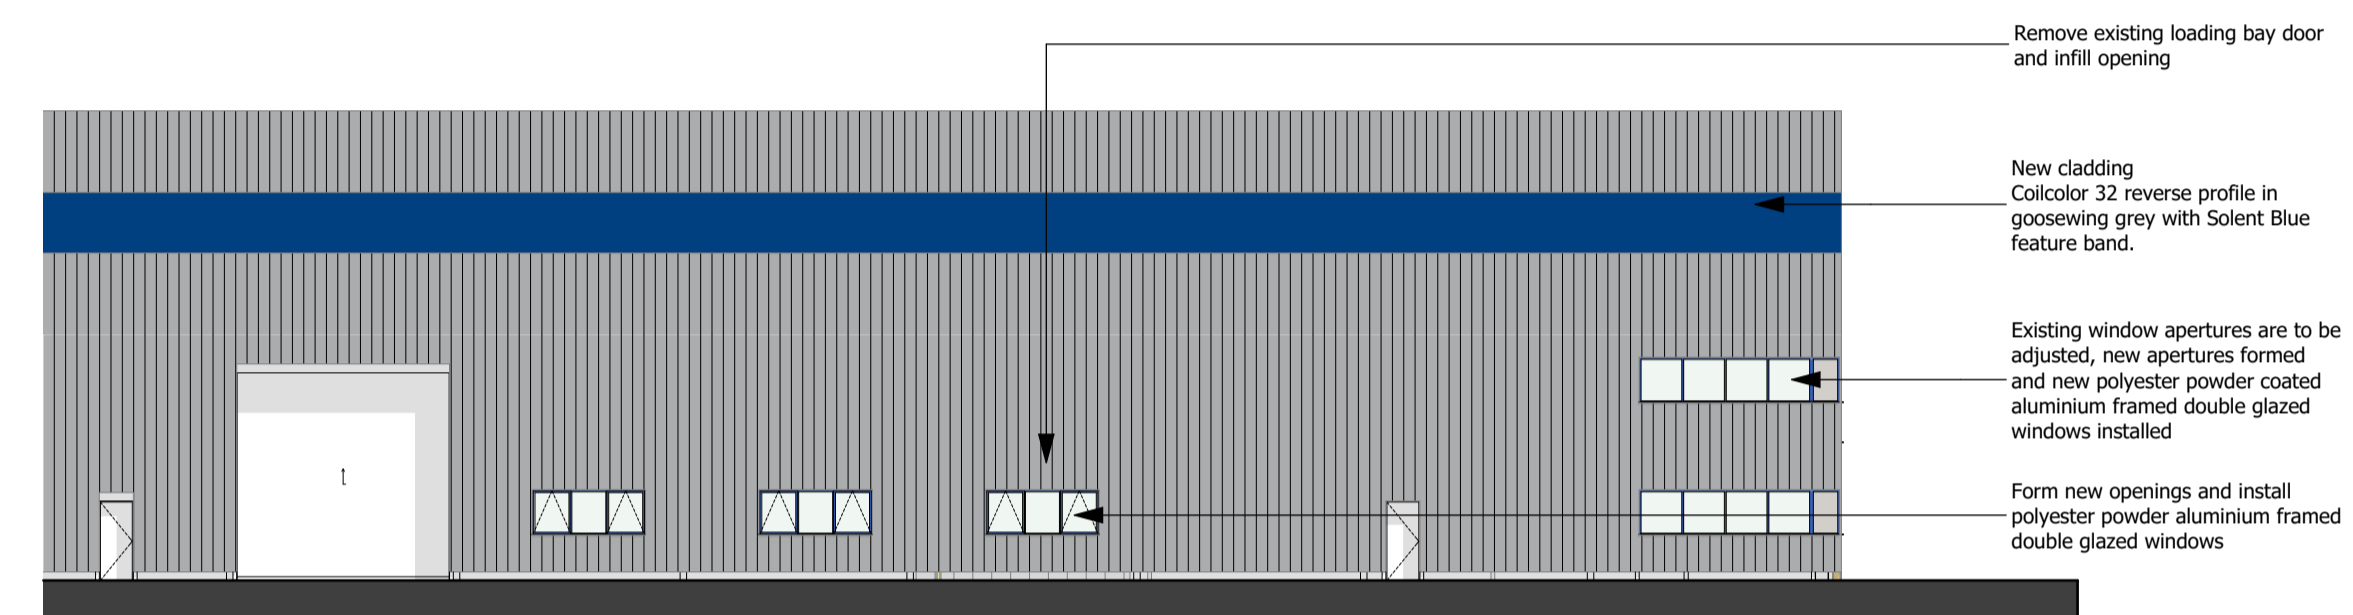


**West Elevation continued
1:200**

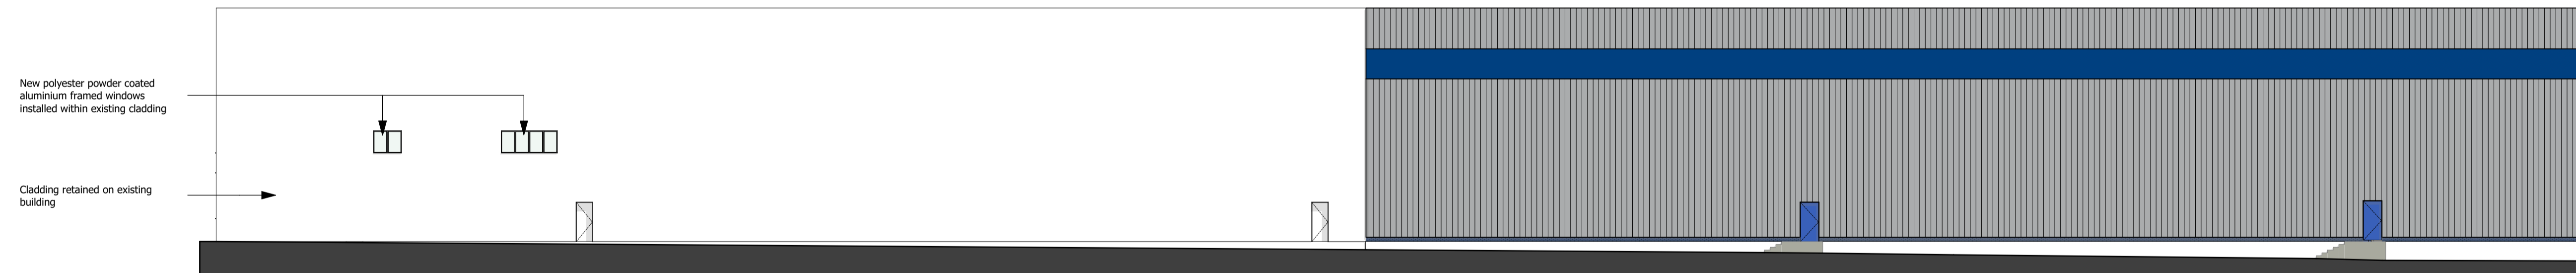

**Proposed East Elevation
1:200**

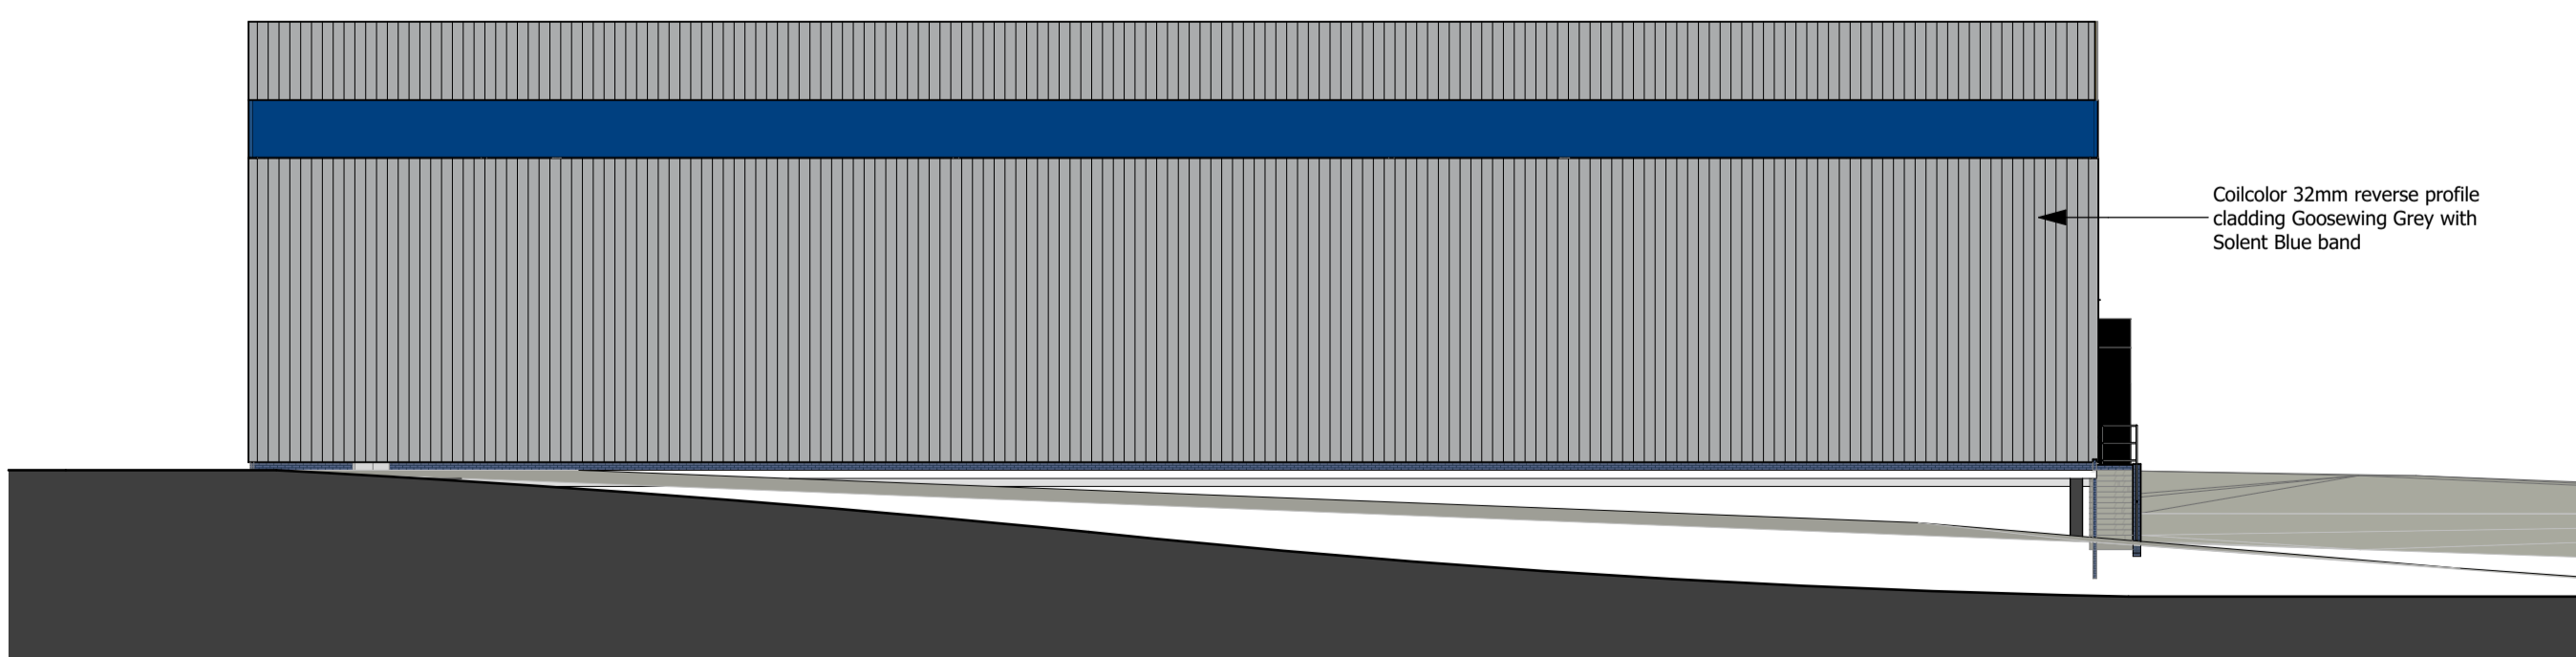

**Proposed North Elevation
1:200**

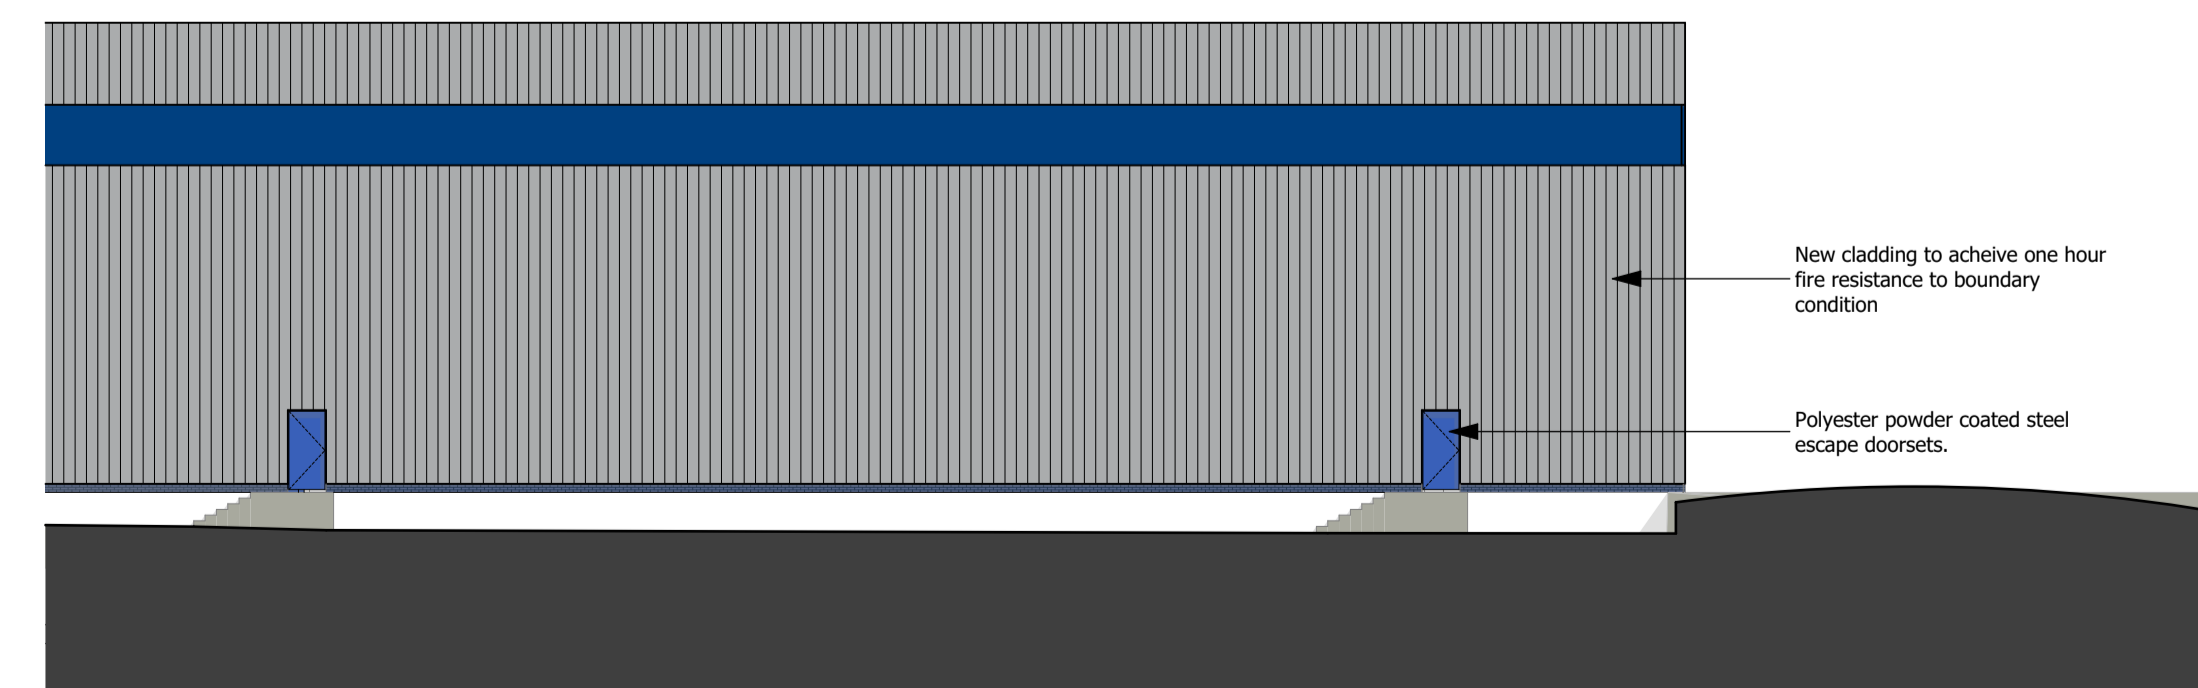

**East Elevation continued
1:200**

Disclaimer:
This drawing is subject to copyright ©, and is the property of AT Architects Limited and must not be copied in whole or in part without their written permission. This drawing should be read in conjunction with all the appropriate consultants design drawings, together with any other AT Architects Limited drawings and the appropriate specification as issued. No liability will be accepted for any amendments made to this drawing by third parties.

This drawing must not be scaled. The contractor is to report all dimensional discrepancies, errors or omissions to AT Architects Limited prior to commencing construction works. The Contractor should also check and verify all building levels, site positioning, services, sewers, drains etc. prior to commencing any works, and notify AT Architects Limited of any discrepancies or inaccuracies accordingly.

Checked by:
AMP

Revisions:

Modified by	Change Name	Issue Date
	General Update	28/03/2017


RevID	Issue Name	Issue Date	Issued By
01	Drawing Update	28/03/2017	RobertSimmons

This drawing is for Building Regulation purposes only. This is not a Construction Issue drawing.

Project:
**Extension to Industrial Unit
Drayton Fields Industrial
Estate
Sopwith Way
Davertry
NN11 8EA**
Client:
Nene Group Plc

Drawing Title:
**Proposed Building
Control
Elevations**
Date:
28/03/2017

Purpose of Issue:
Building Control
Drawn by: Scale: **1:200** Size: **A1**
Drawing No: Rev: **1194-0607-01**

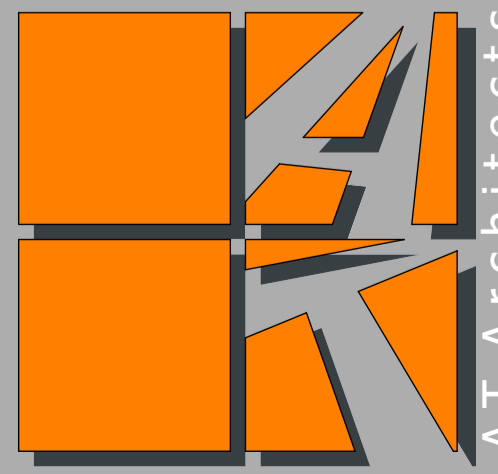

Building Control
AT Architects