



All dimensions to be verified on site. Figured dimensions to take precedence to those noted. Any areas indicated on this drawing are for guidance only, no responsibility is taken for their accuracy.
 The drawing is the property of GPP Planning Limited. Copyright is reserved by them and the drawing is issued on the condition that it is not copied, reproduced, stored or disclosed to any unauthorised person, either wholly or in part without the written consent in writing of GPP Planning.
 © 2008 GPP Planning Limited. All rights reserved.

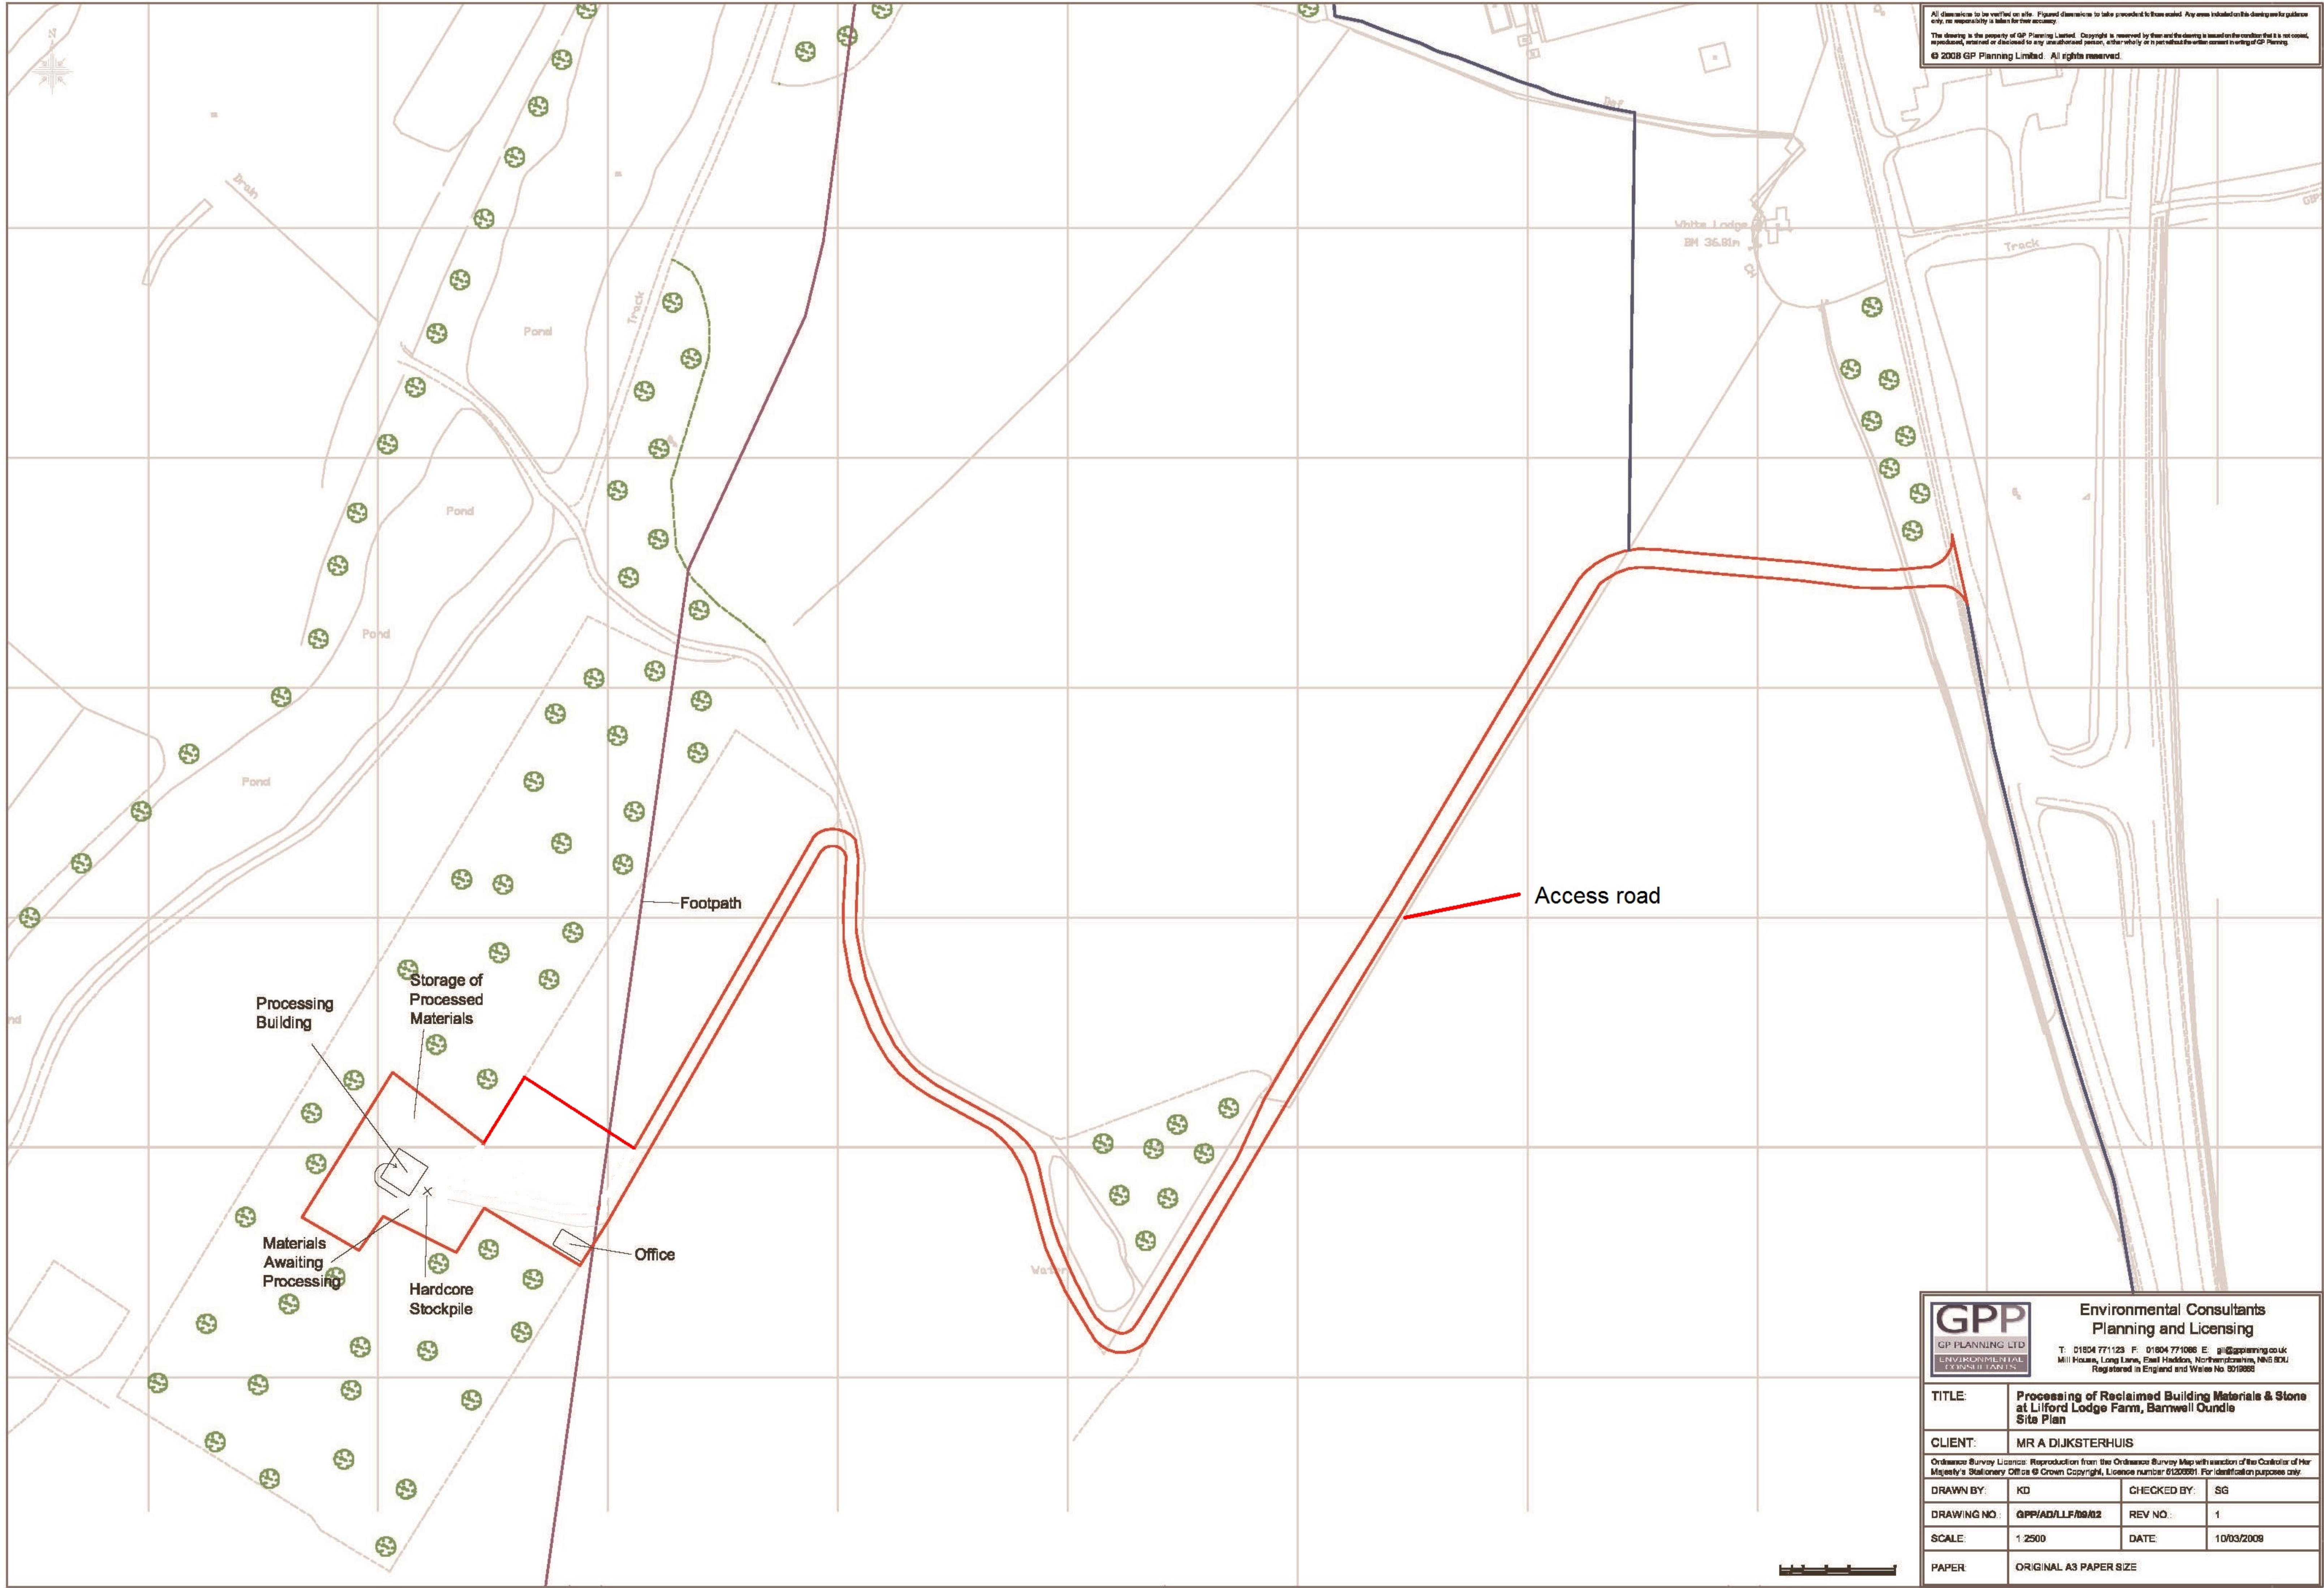

 Environmental Consultants Planning and Licensing <small>T: 01804 771123 F: 01804 771086 E: g@ppplanning.co.uk Mill House, Long Lane, East Haddon, Northamptonshire, NN5 8DU Registered in England and Wales No. 8019888</small>	
TITLE:	Processing of Reclaimed Building Materials & Stone at Lilford Lodge Farm, Bamwell Oundle Site Plan
CLIENT:	MR A DIJKSTERHUIS
<small>Ordnance Survey Licence: Reproduction from the Ordnance Survey Map with permission of the Controller of Her Majesty's Stationary Office © Crown Copyright, Licence number: 61203991. For identification purposes only.</small>	
DRAWN BY:	CD
CHECKED BY:	SG
DRAWING NO:	GPP/AD/LLF/08/02
REV NO:	1
SCALE:	1:2500
DATE:	10/03/2008
PAPER:	ORIGINAL A3 PAPER SIZE