



Pond

470400E 470500E 470600E 470700E 470800E 470900E 471000E 471100E


Quarry (GIS)

P/P SN/01/939C
OWNERSHIP

Planning Permission
SN/01/939C

B

246000N 245900N 245800N 245700N 245600N 245500N

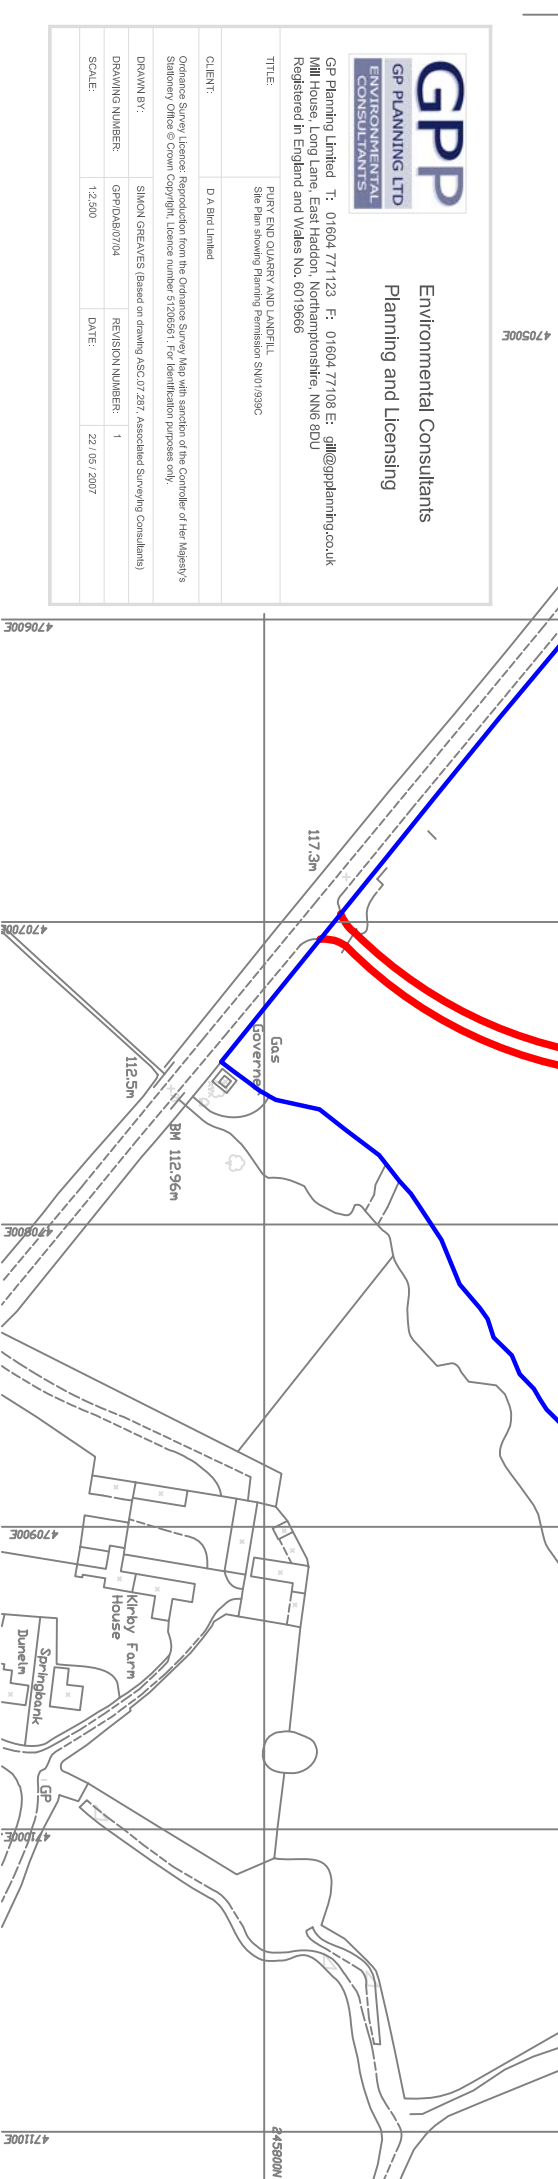

Environmental Consultants
Planning and Licensing

GP Planning Limited T: 01604 771123 F: 01604 77108 E: gpl@gpplanning.co.uk
Mill House, Long Lane, East Haddon, Northamptonshire, NN6 8DU
Registered in England and Wales No. 6019666

TITLE: PURV END QUARRY AND LANDFILL
Site Plan showing Planning Permission SN/01/939C


CLIENT: D A Brier Limited

Ordinance Survey Licence: Reproduction from the Ordnance Survey Map with sanction of the Controller of the Her Majesty's Stationery Office © Crown Copyright. Unauthorised use is prohibited for purposes other than those for which it was issued.

DRAWN BY: SIMON GREAVES (Based on drawing ASC/07/287, Associated Surveying Consultants)

DRAWING NUMBER: GPP/DAS/07/04 REVISION NUMBER: 1

SCALE: 1:2,500 DATE: 22 / 05 / 2007

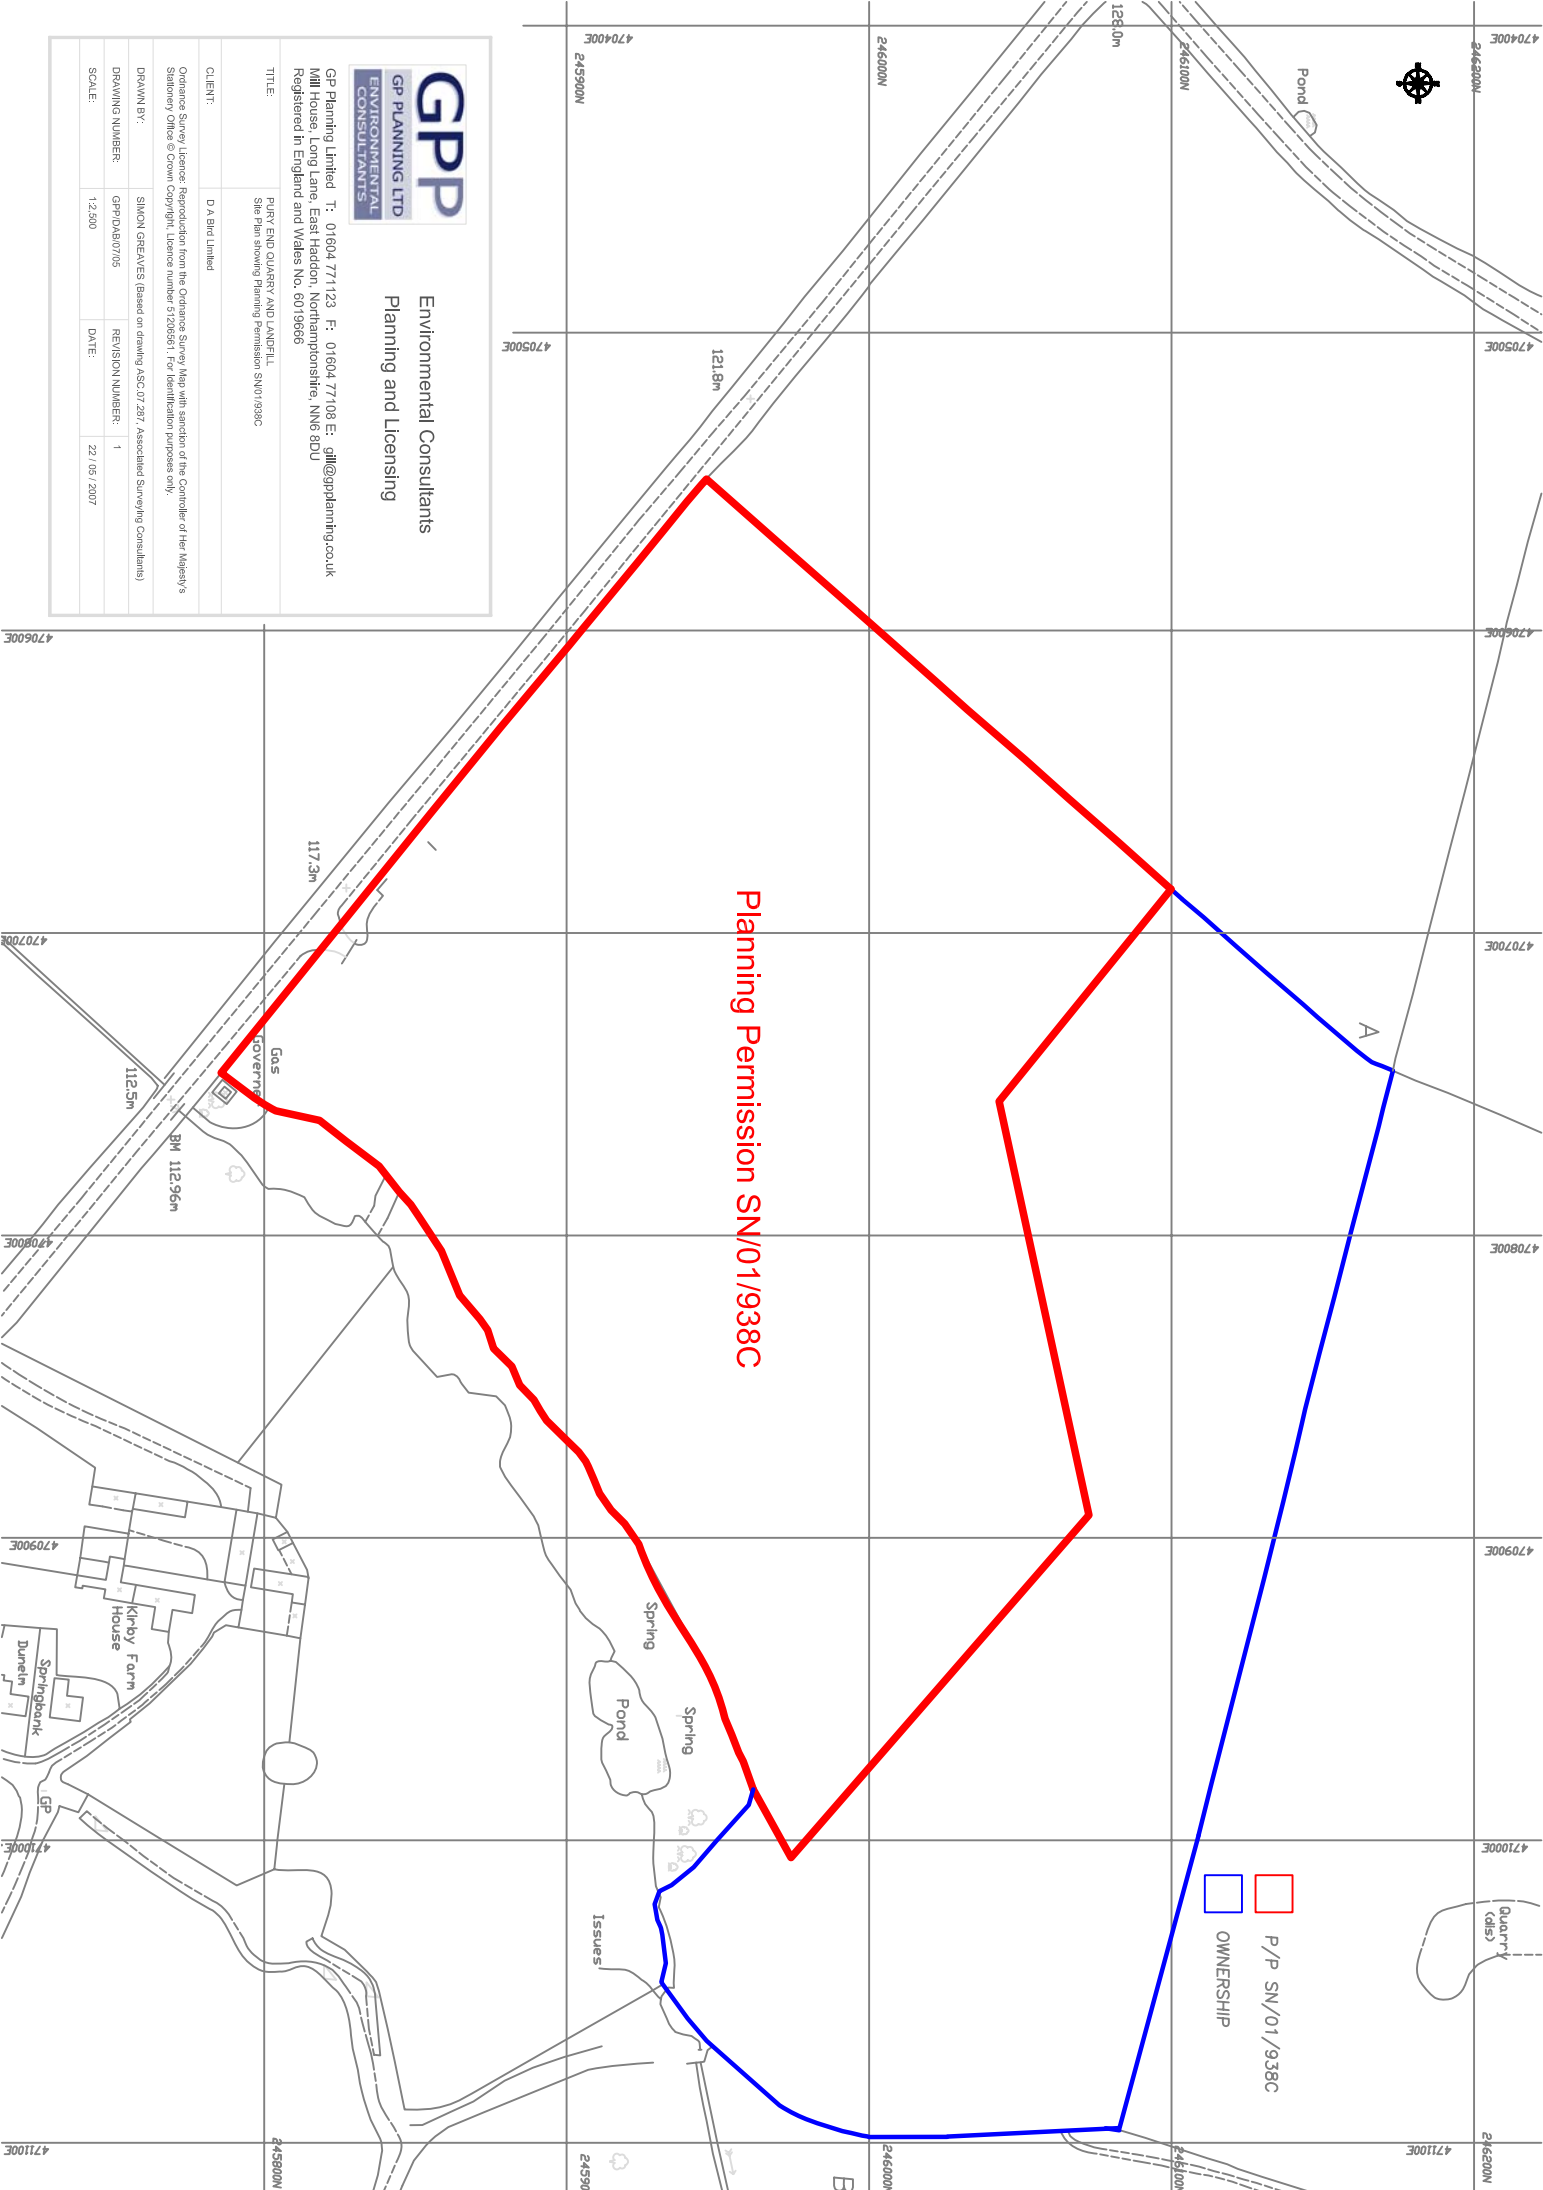

Planning Permission SN/01/938C

P/P SN/01/938C
 OWNERSHIP



Environmental Consultants
Planning and Licensing

GP Planning Limited T: 01604 771123 F: 01604 77108 E: gpl@gppanning.co.uk
Mill House, Long Lane, East Haddon, Northamptonshire, NN6 8DU
Registered in England and Wales No. 6019666

TITLE: PURV END QUARRY AND LANDFILL
Site Plan showing Planning Permission SN/01/938C

CLIENT: D A Brier Limited

Ordinance Survey Licence: Reproduction from the Ordnance Survey Map with sanction of the Controller of Her Majesty's Stationery Office © Crown Copyright. Licence number: 01283911 (For administrative purposes only).

DRAWN BY: SIMON GREAVES (Based on drawing ASC/07/287, Associated Surveying Consultants)

DRAWING NUMBER: GPP/DAS/07/05 REVISION NUMBER: 1

SCALE: 1:2,500 DATE: 22 / 05 / 2007

