


**PROPOSED ADDITIONAL PARKING SPACES**  
 SHEEP STREET = 5  
 TOTAL SHOWN ON PLAN = 5

**PROPOSED CHANGE TO OPERATING HOURS FOR NORTHAMPTON TOWN CENTRE PAY AND DISPLAY ZONE**

EXISTING OPERATION HOURS TO CHANGE FROM  
 MON - SAT, 8AM TO 6PM, TO  
 MON - SUN (7 DAYS) 7AM TO 7PM

NOTE: THIS WILL APPLY TO ALL TIME LIMITED (8AM TO 6PM, MON - SAT) PAY AND DISPLAY BAYS, LIMITED WAITING BAYS, LOADING BAYS & PERMIT HOLDER BAYS WITHIN THE TOWN CENTRE PAY AND DISPLAY ZONE, INCLUDING OPERATING HOURS FOR SINGLE YELLOW LINES.

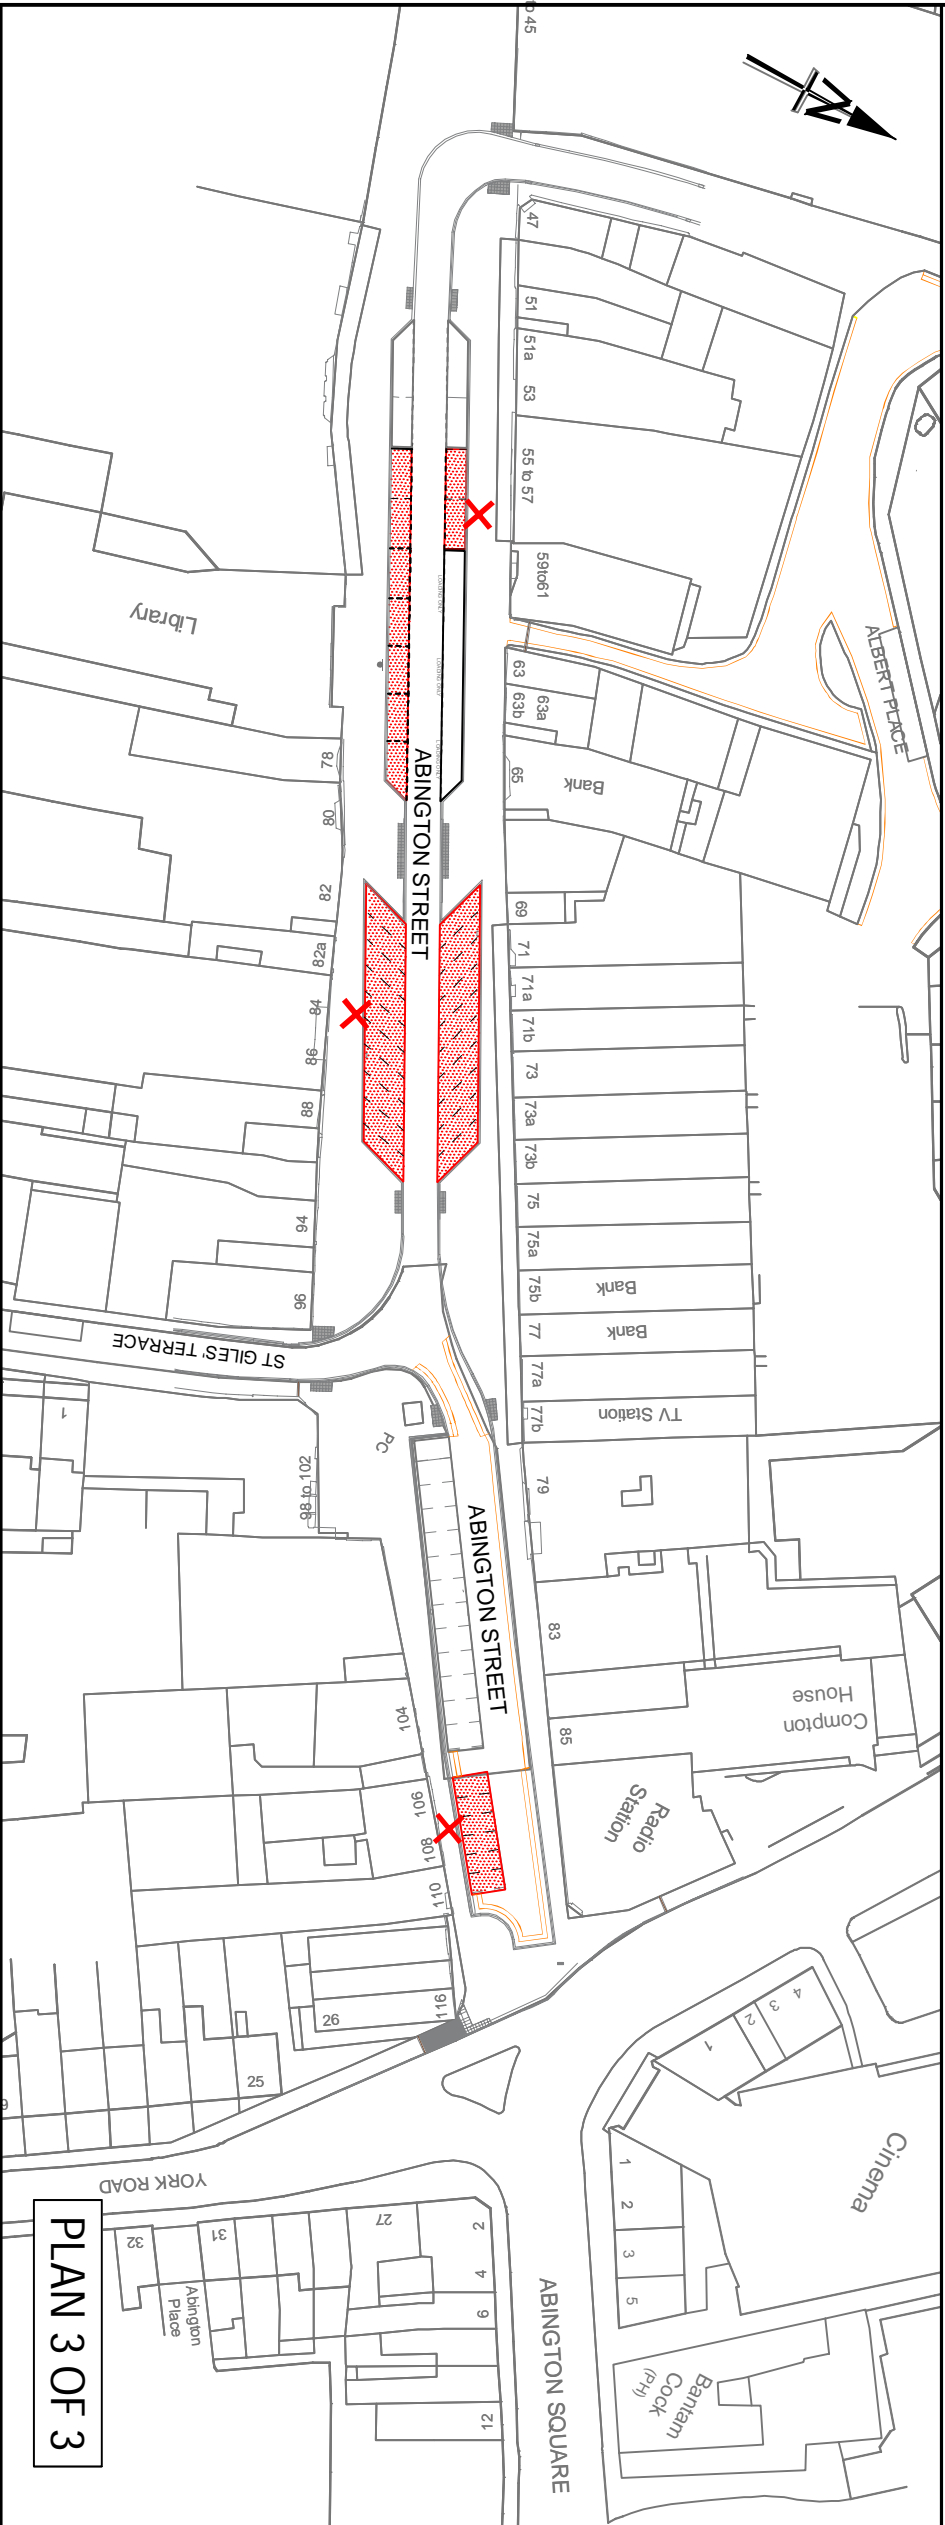

PLAN 3 OF 3

<p><b>Northamptonshire Highways</b></p> <p>Parking Strategy and Schemes 2018 - 19</p> <p>Northampton Town Centre Pay and Display Zone Proposed parking restriction changes</p> <p>SCALE: 1:100m CHECKED: M.B. DESIGNED: J.W. DATE: 22.05.18</p> <p>PROJECT No: NH18BI03 DRAWING No: S802/18/05 REV: 0</p>		<p><b>KEY</b></p> <ul style="list-style-type: none"> <li> EXISTING 2 HOUR PARKING BAY</li> <li> PROPOSED 2 HOUR PARKING BAY</li> <li> PROPOSED INTRODUCTION OF PAY AND DISPLAY PARKING - 2 HOURS MAX STAY 7AM TO 7PM (7 DAYS WEEK).</li> <li> NUMBER OF ADDITIONAL PARKING SPACES CREATED</li> <li> EXISTING PAY AND DISPLAY MACHINE</li> <li> NEW PAY AND DISPLAY MACHINE</li> </ul>
<p><b>CONSULTATION</b></p> <p>REV:      DATE:      BY:      DESCRIPTION:      CHK:      APP:</p>		<p>This map is reproduced from Ordnance Survey material with the permission of Ordnance Survey, on behalf of the Controller of Her Majesty's Stationery Office © Crown copyright. Unauthorised reproduction infringes Crown copyright and may lead to prosecution or civil proceedings.</p> <p>Northamptonshire County Council: Licence No. 100019331. Published 2018.</p>