


Plan New Bus Stop 1:50

All Details Subject To Approval From Northamptonshire County Council Highways

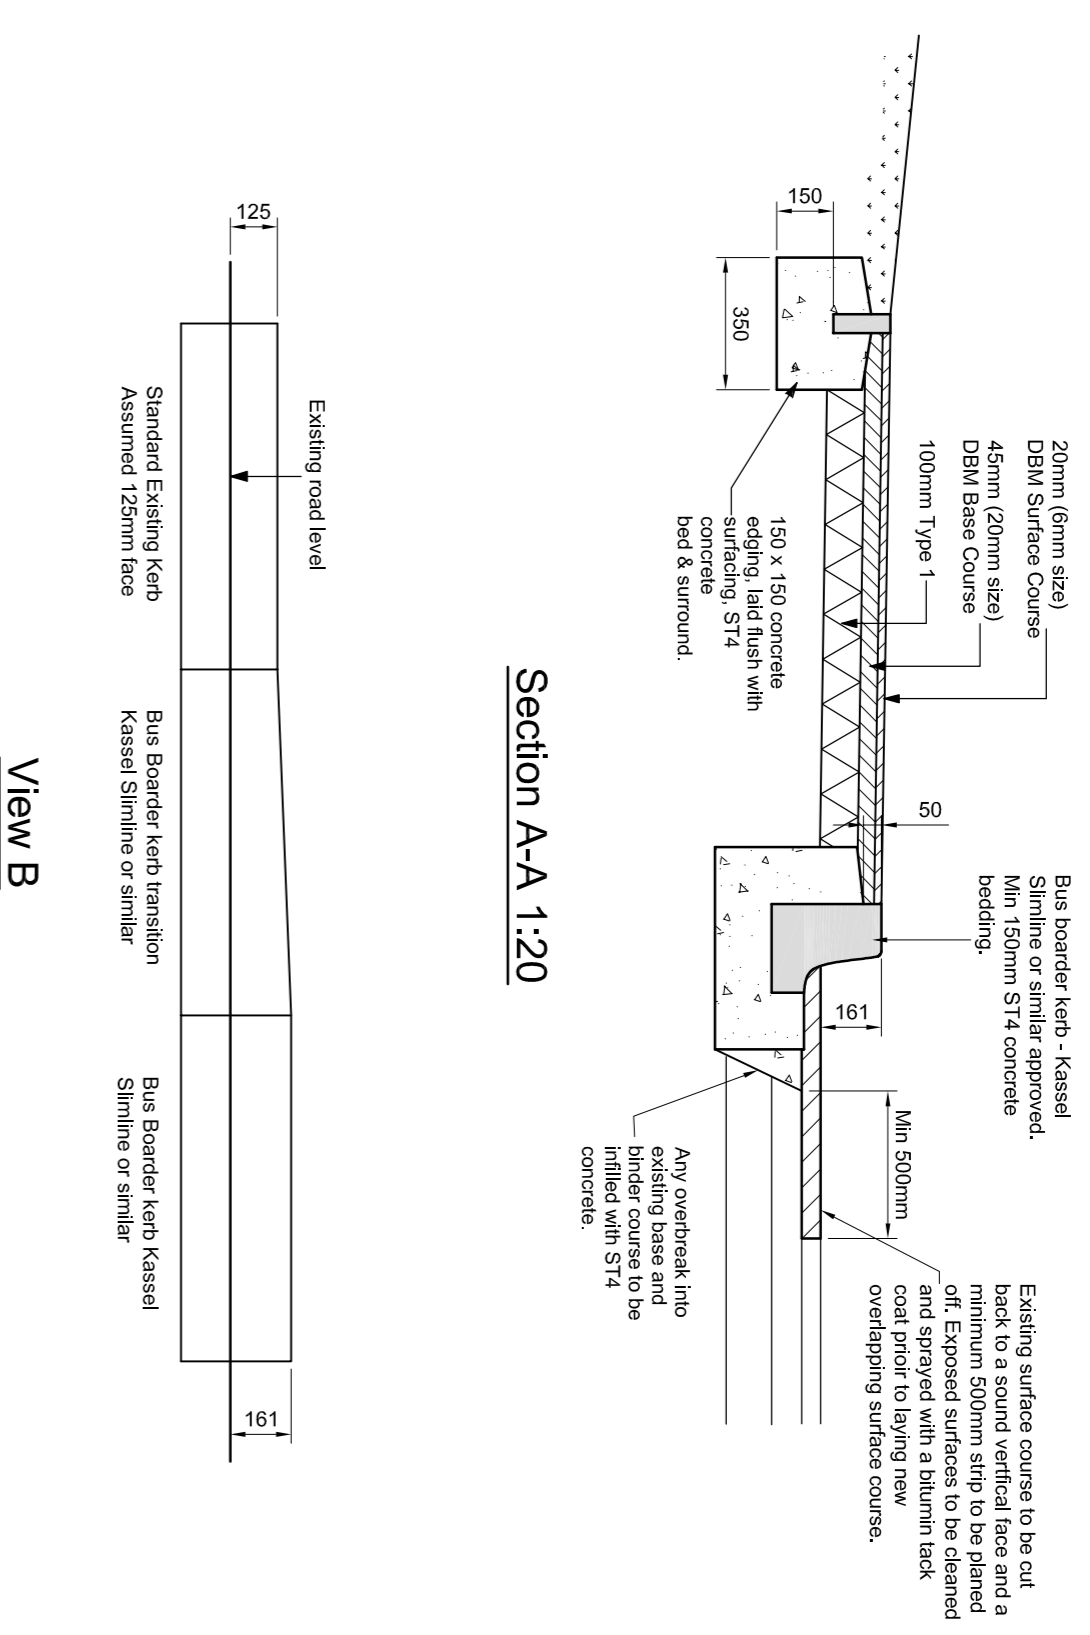

Section A-A 1:20

View B

Rev	Revision	By	CHK	DWG
A	First Issue	MH		12-2-2020
SCALE @ A1		ISSUING OFFICE		M/SJ PROJECT NUMBER
As Indicated		Leeds		219048
STATUS		PURPOSE OF ISSUE		
S3		WORK IN PROGRESS		

Melia Smith & Jones
 Consulting Civil & Structural Engineers
 Vinery Court
 36 Cardigan Lane
 Leeds LS2 4DP
 Tel: 0113 275 2333
 www.msj.co.uk

PROJECT
Corby Energy Recovery Centre

TITLE
New Bus Stop Works on A6116

CLIENT
Cobalt

DRAWING NUMBER
219048-MSJ-ZZ-XX-DR-D-4004

REV
P1