




Site Entrance Plan 1:200

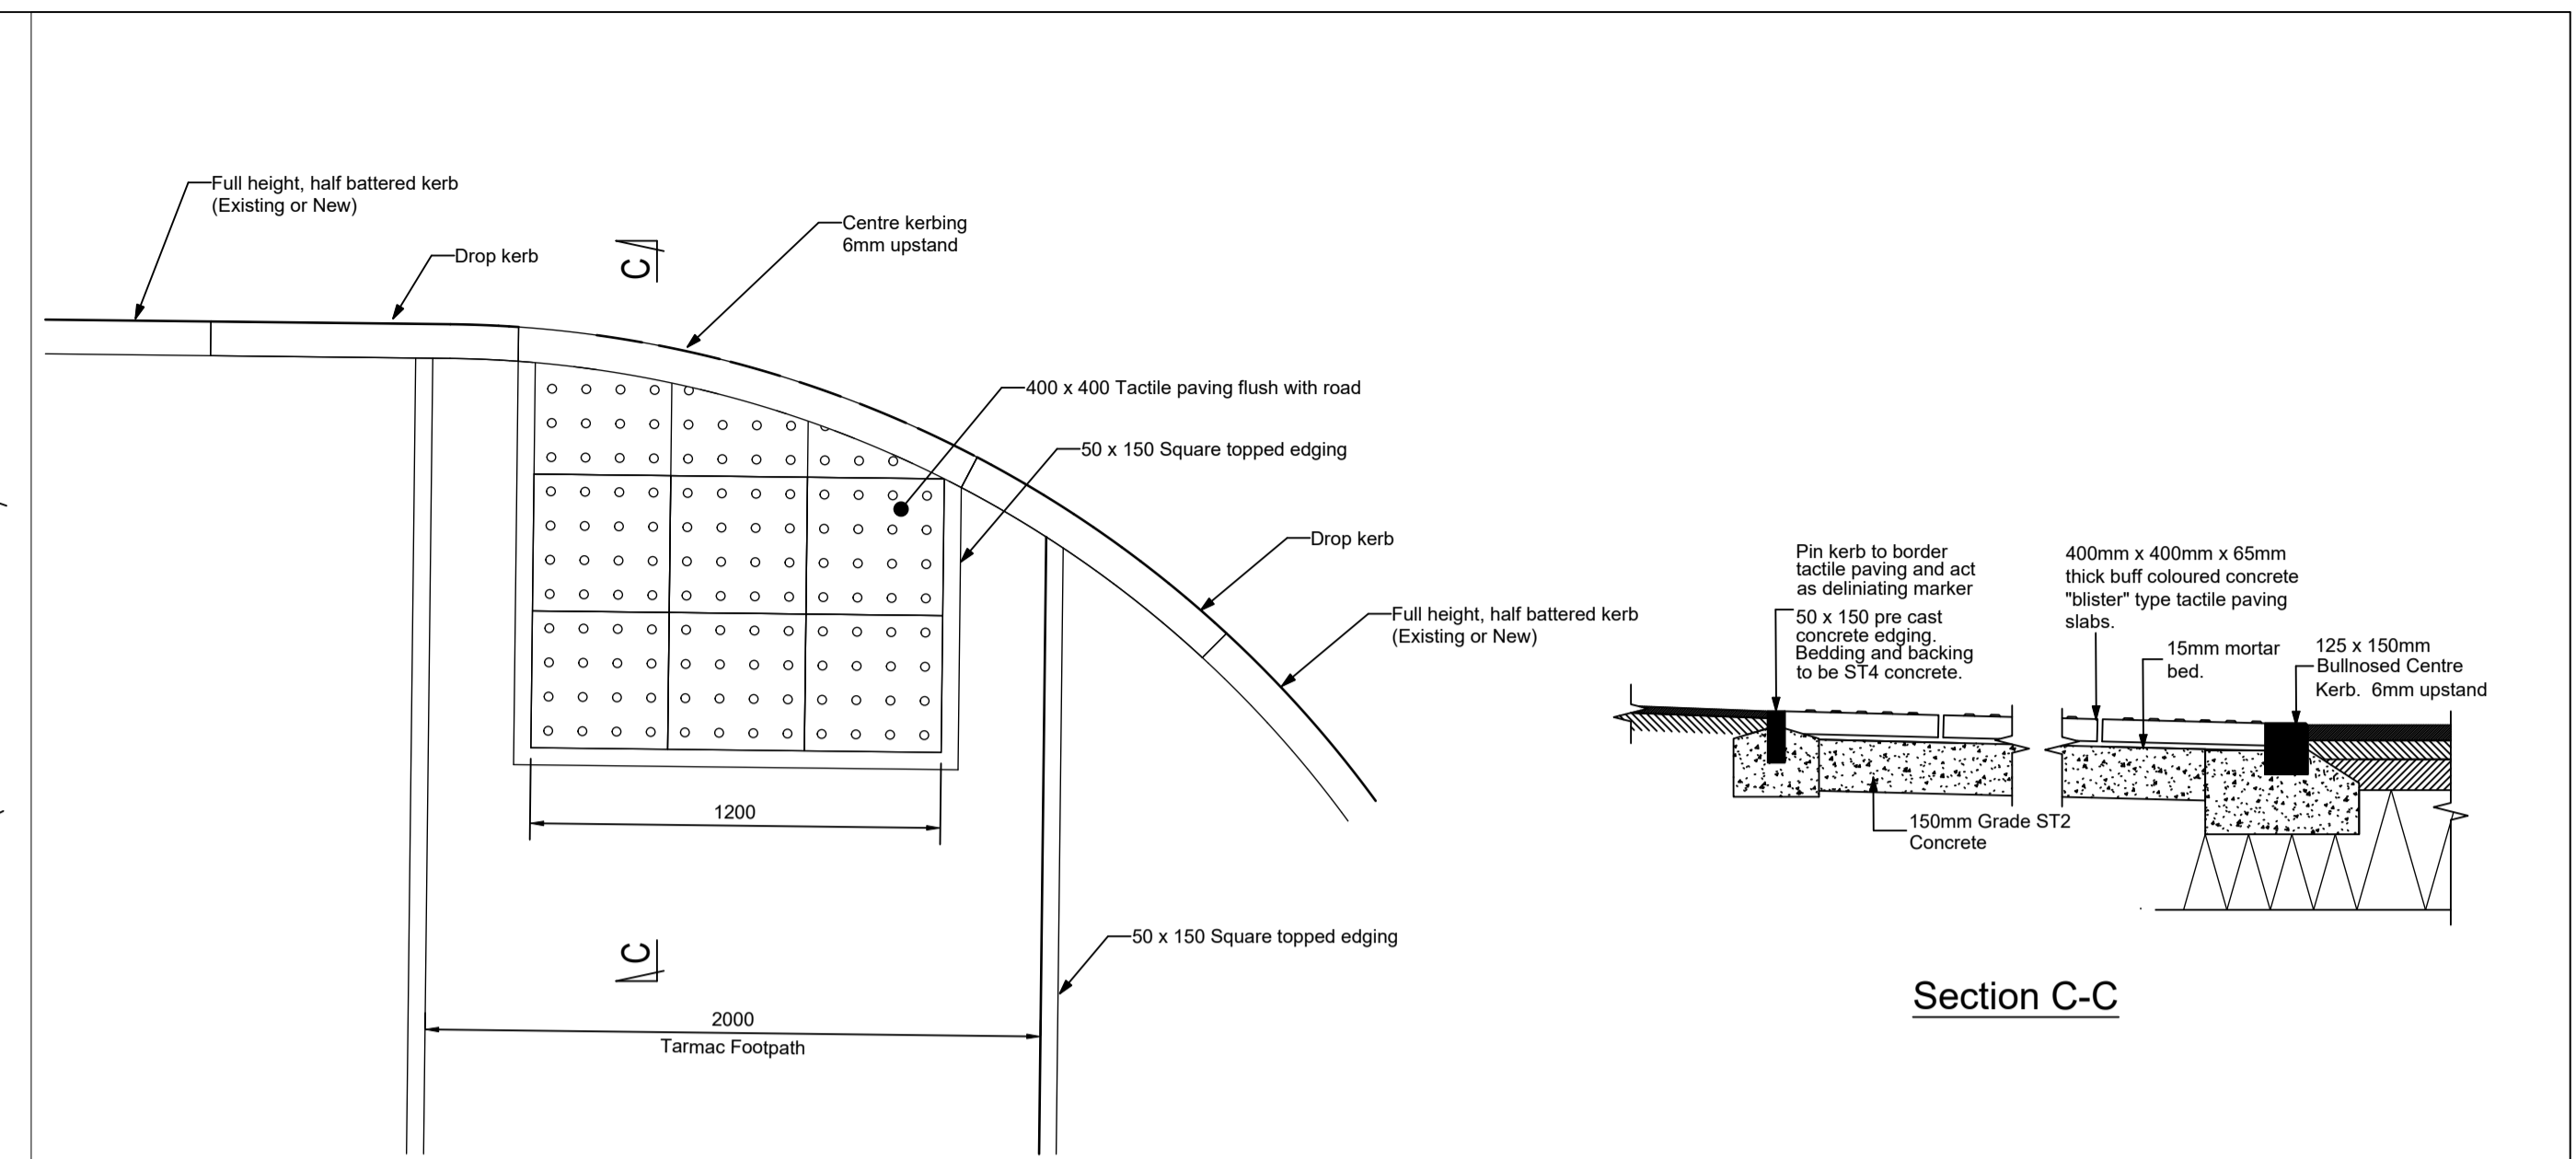

Detail E - Typical Tactile Crossing 1:20

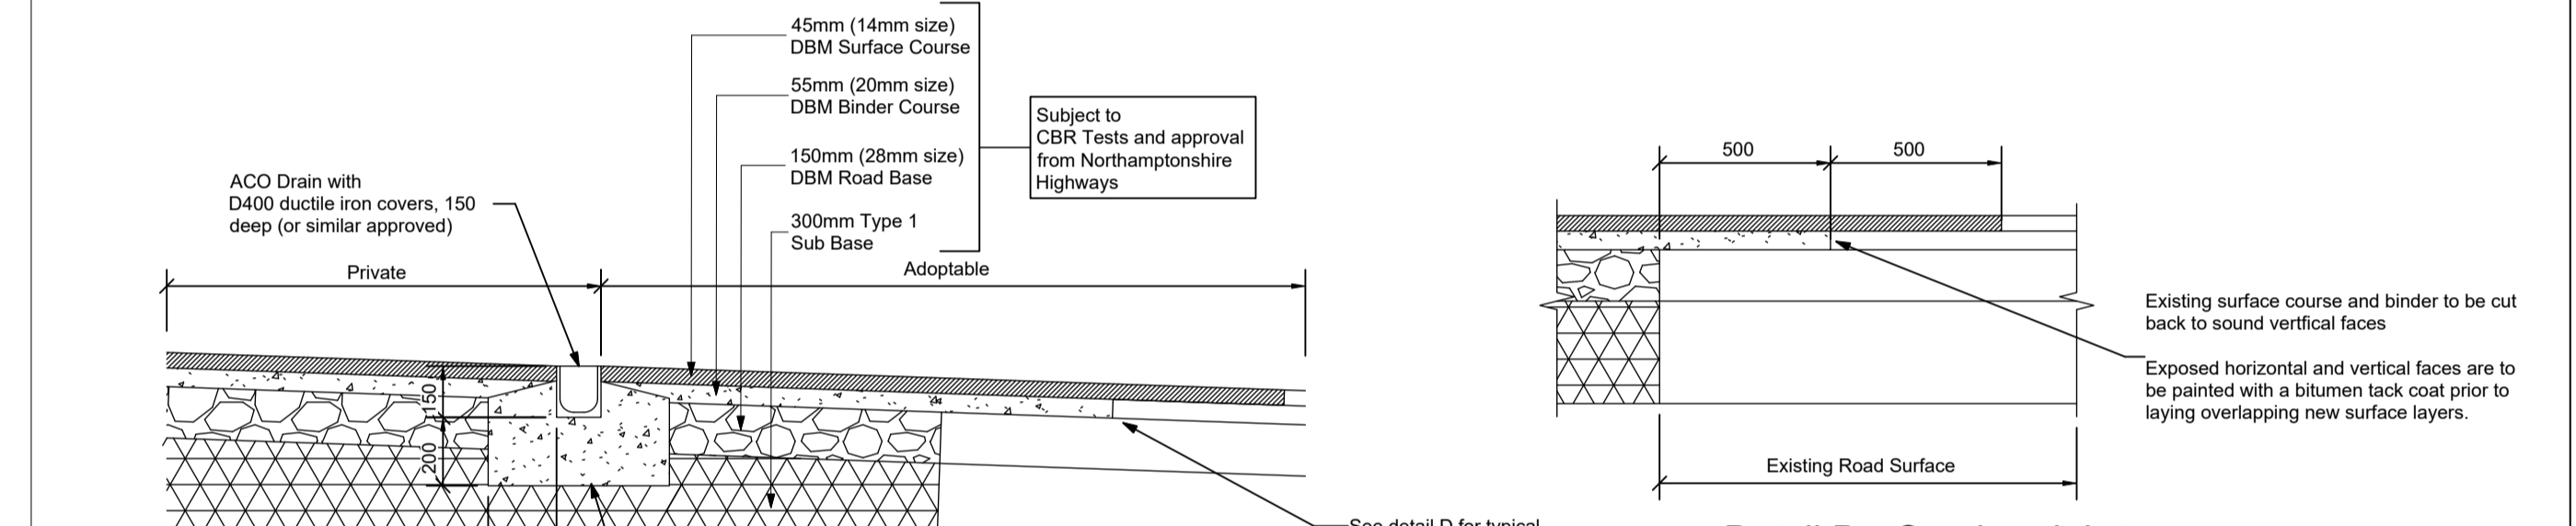


Section B-B

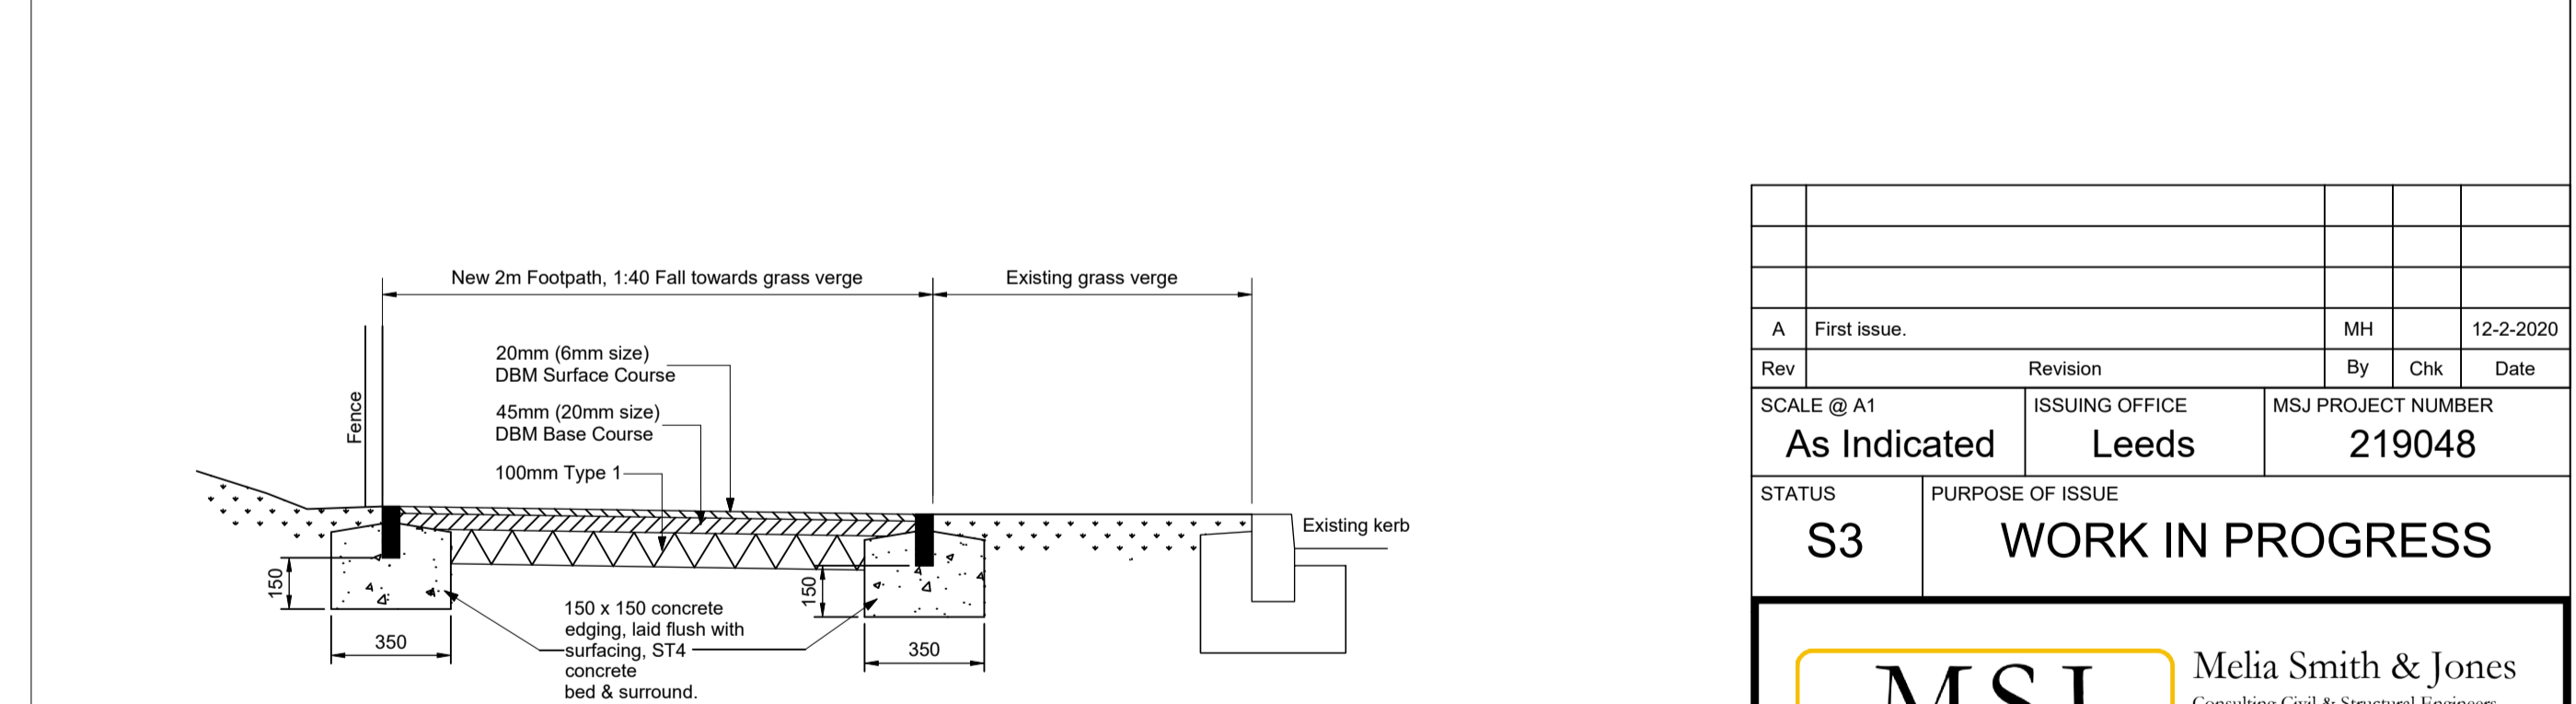


Section A-A



Typical kerb Detail

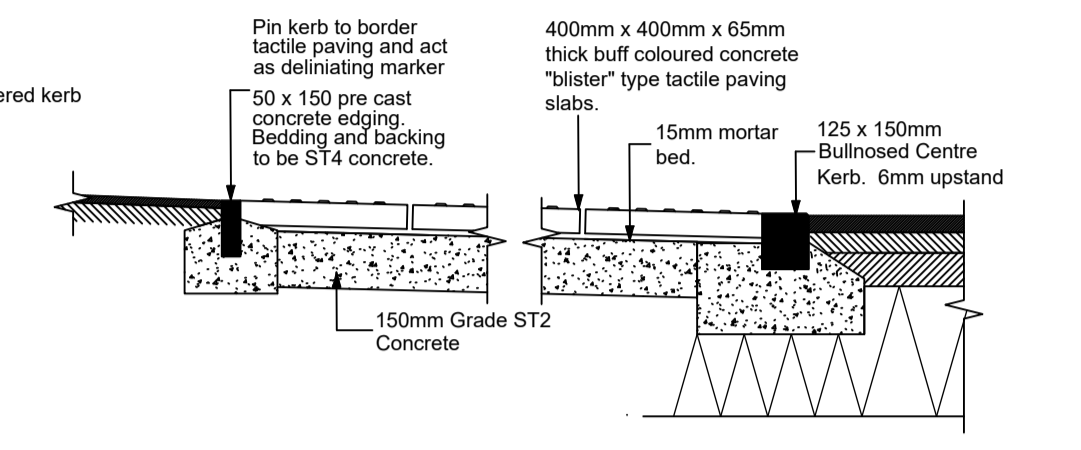

Section C-C

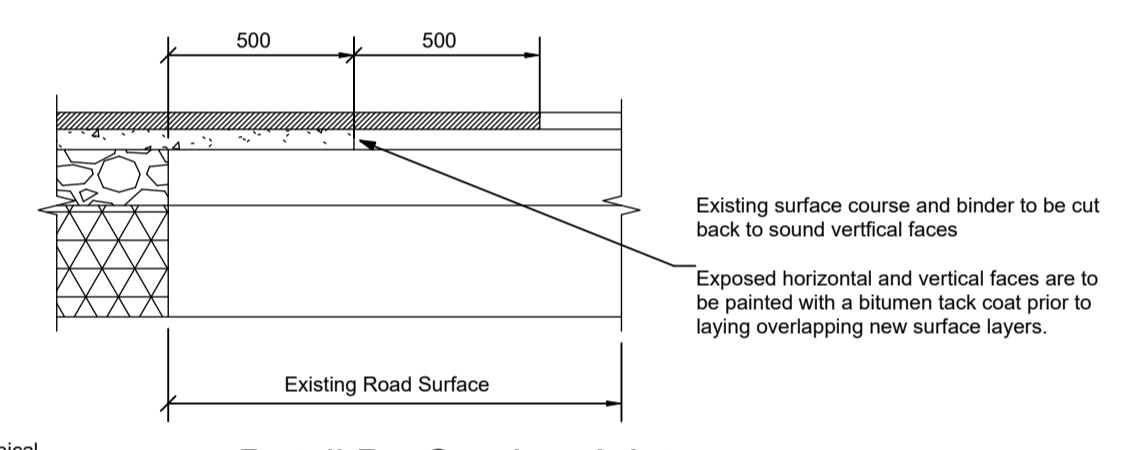

Detail D - Overbreak Into Existing Carriageway

A First Issue		MH	12-2-2020
Rev	Revision	By	Chk
SCALE @ A1	ISSUING OFFICE	MSJ PROJECT NUMBER	
As Indicated	Leeds	219048	
STATUS	PURPOSE OF ISSUE		
S3	WORK IN PROGRESS		
PROJECT			
Corby Energy Recovery Centre			
TITLE			
Site Entrance & Footpath Works			
CLIENT			
Cobalt			
DRAWING NUMBER	REV		
219048-MSJ-ZZ-XX-DR-D-4003	P1		

MSJ
Melia Smith & Jones

Melia Smith & Jones
Consulting Civil & Structural Engineers
Viney Court
58 Cardigan Lane
Leeds LS4 2LD
0113 2360880
www.msj.co.uk