




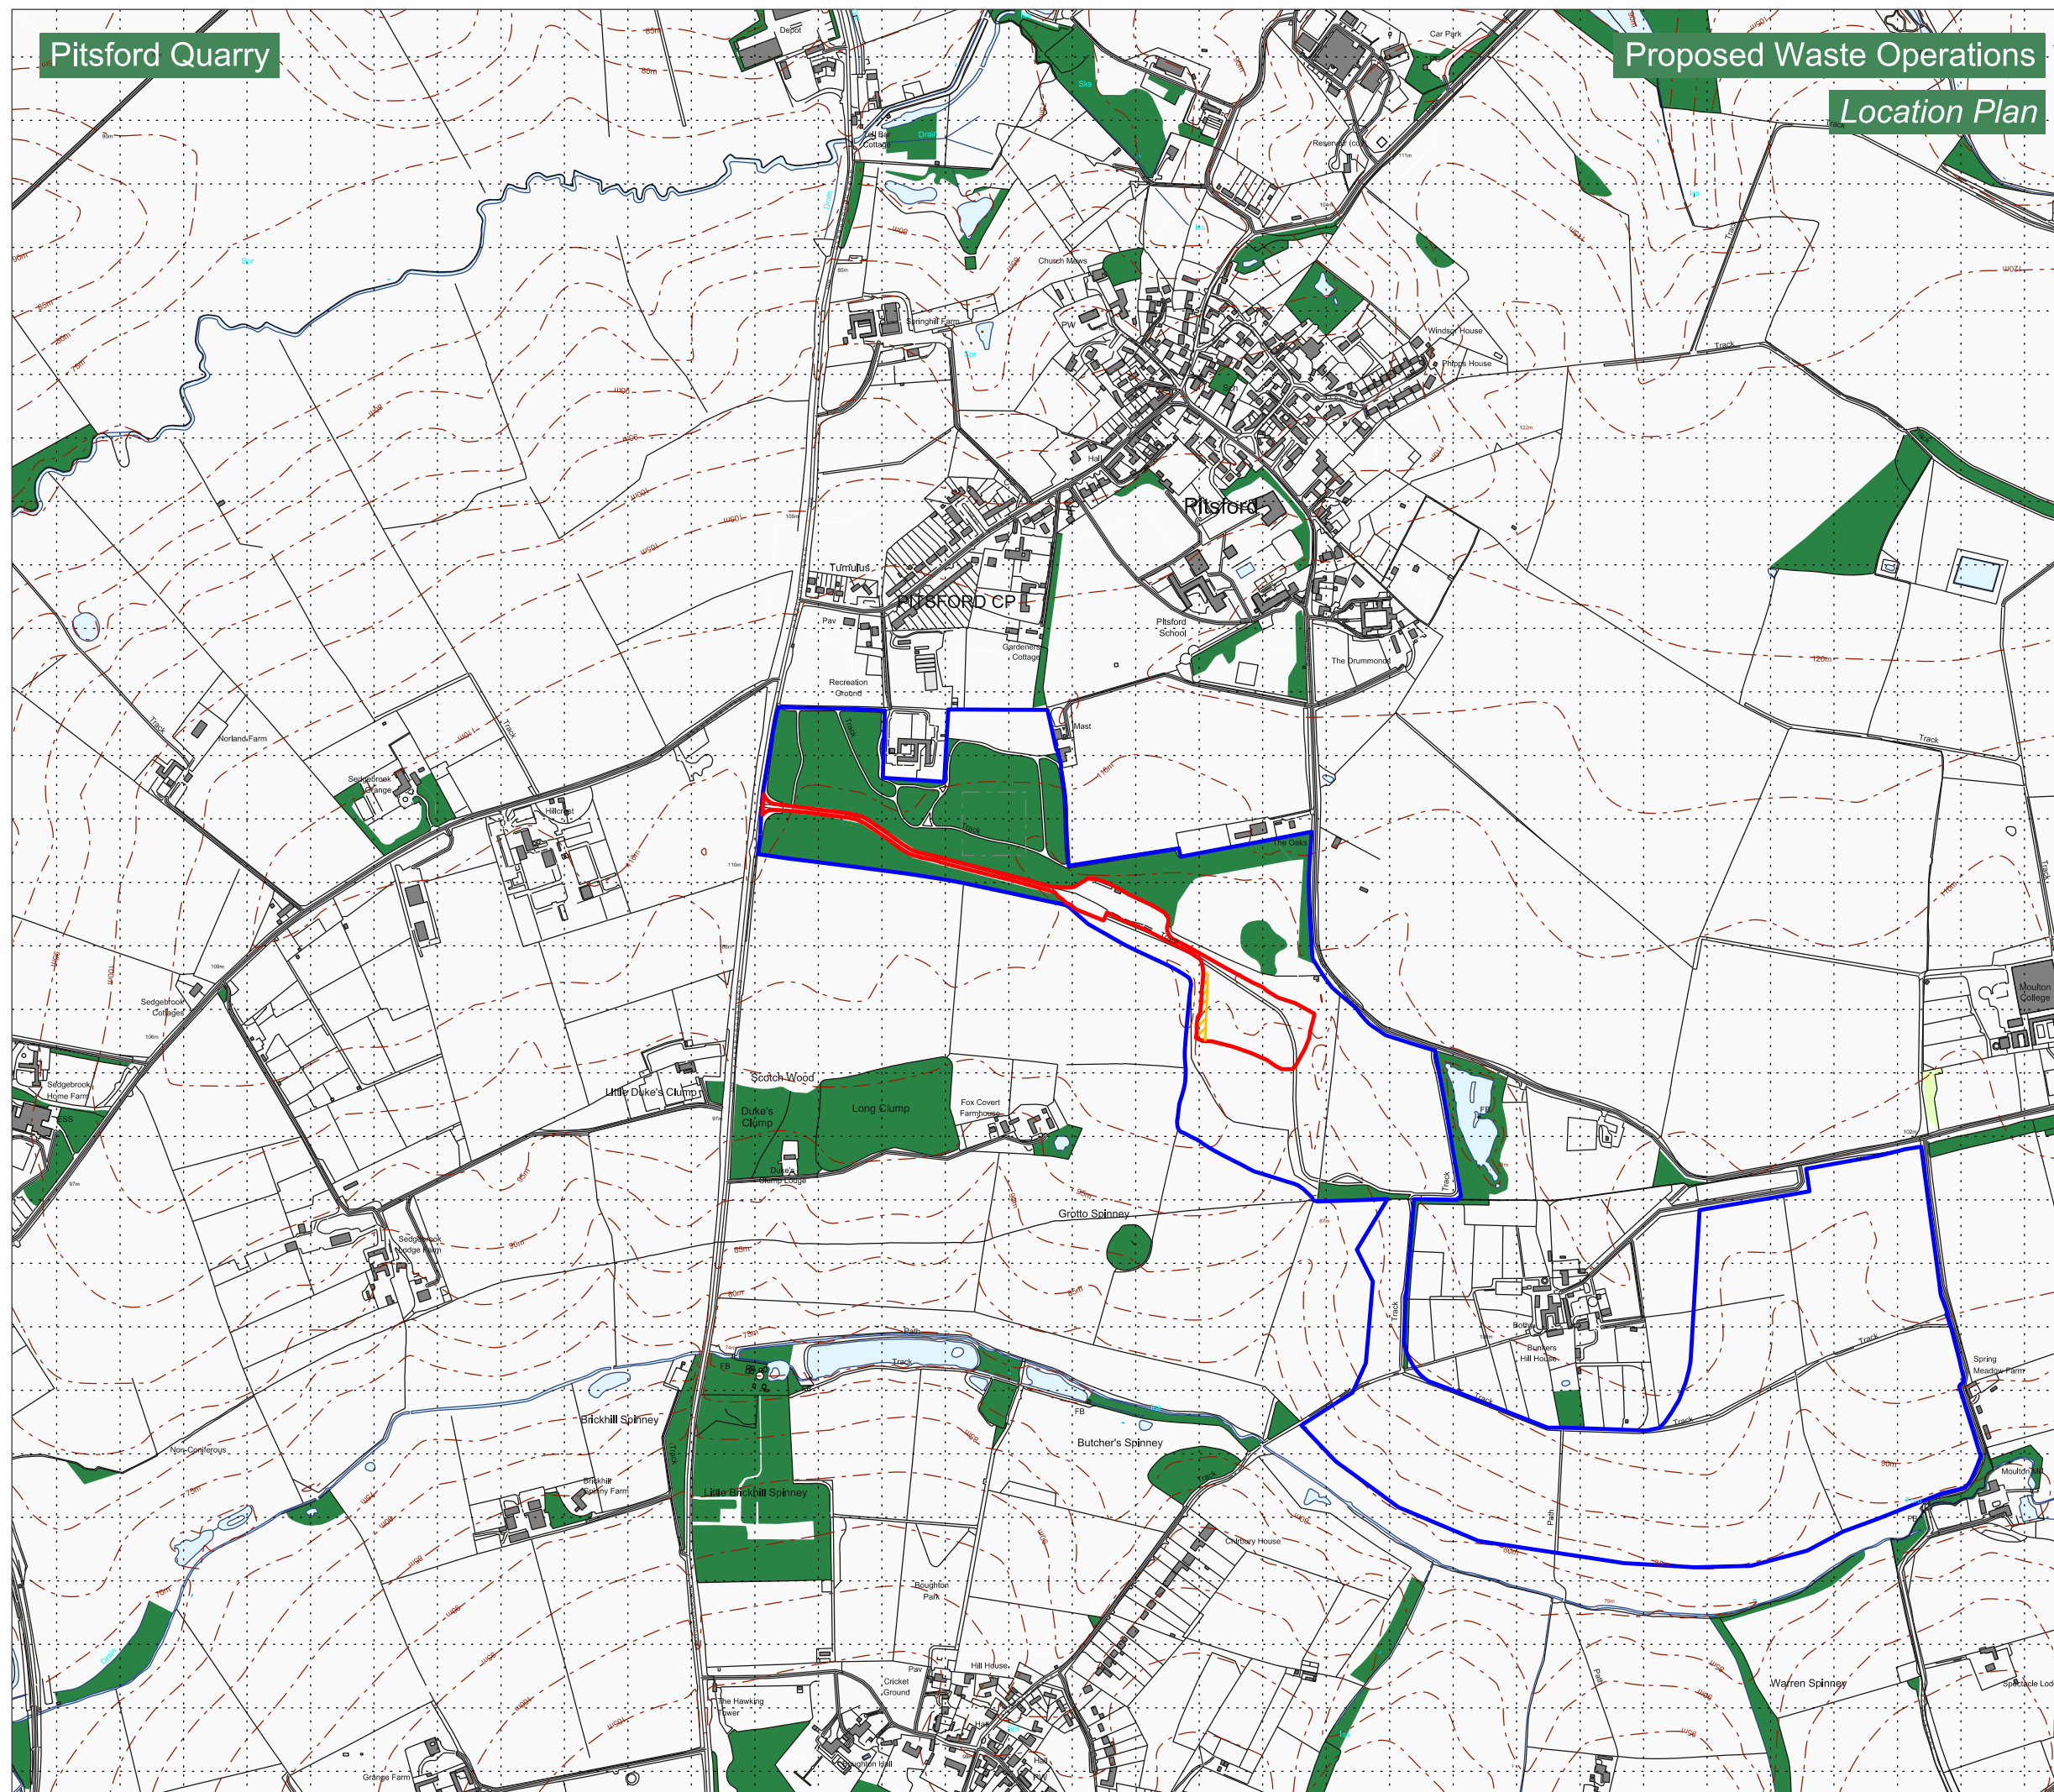
Pitsford Quarry

Proposed Waste Operations

Location Plan

LEGEND

-  Application Site Boundary
-  Land Under the Control of the Applicant
-  Exclusion Zone



**Heatons**  
 Planning Environment Design

PROJECT  
**Pitsford Quarry**

DRAWING TITLE  
**Location Plan**

DATE: March 2021  
 REFERENCE: PBL-006-M.D.001



SCALE  
 1:10,000 @ A3  
 STATUS  
**FINAL**