





All dimensions to be verified on site. Figured dimensions to take precedent to those scaled. Any areas indicated on this drawing are for guidance only, no responsibility is taken for their accuracy.
 The drawing is the property of GPP Planning Limited. Copyright is reserved by them and the drawing is issued on the condition that it is not copied, reproduced, released or disclosed to any unauthorised person, either wholly or in part without the written consent in writing of GPP Planning.
 © 2021 GPP Planning Limited. All rights reserved.

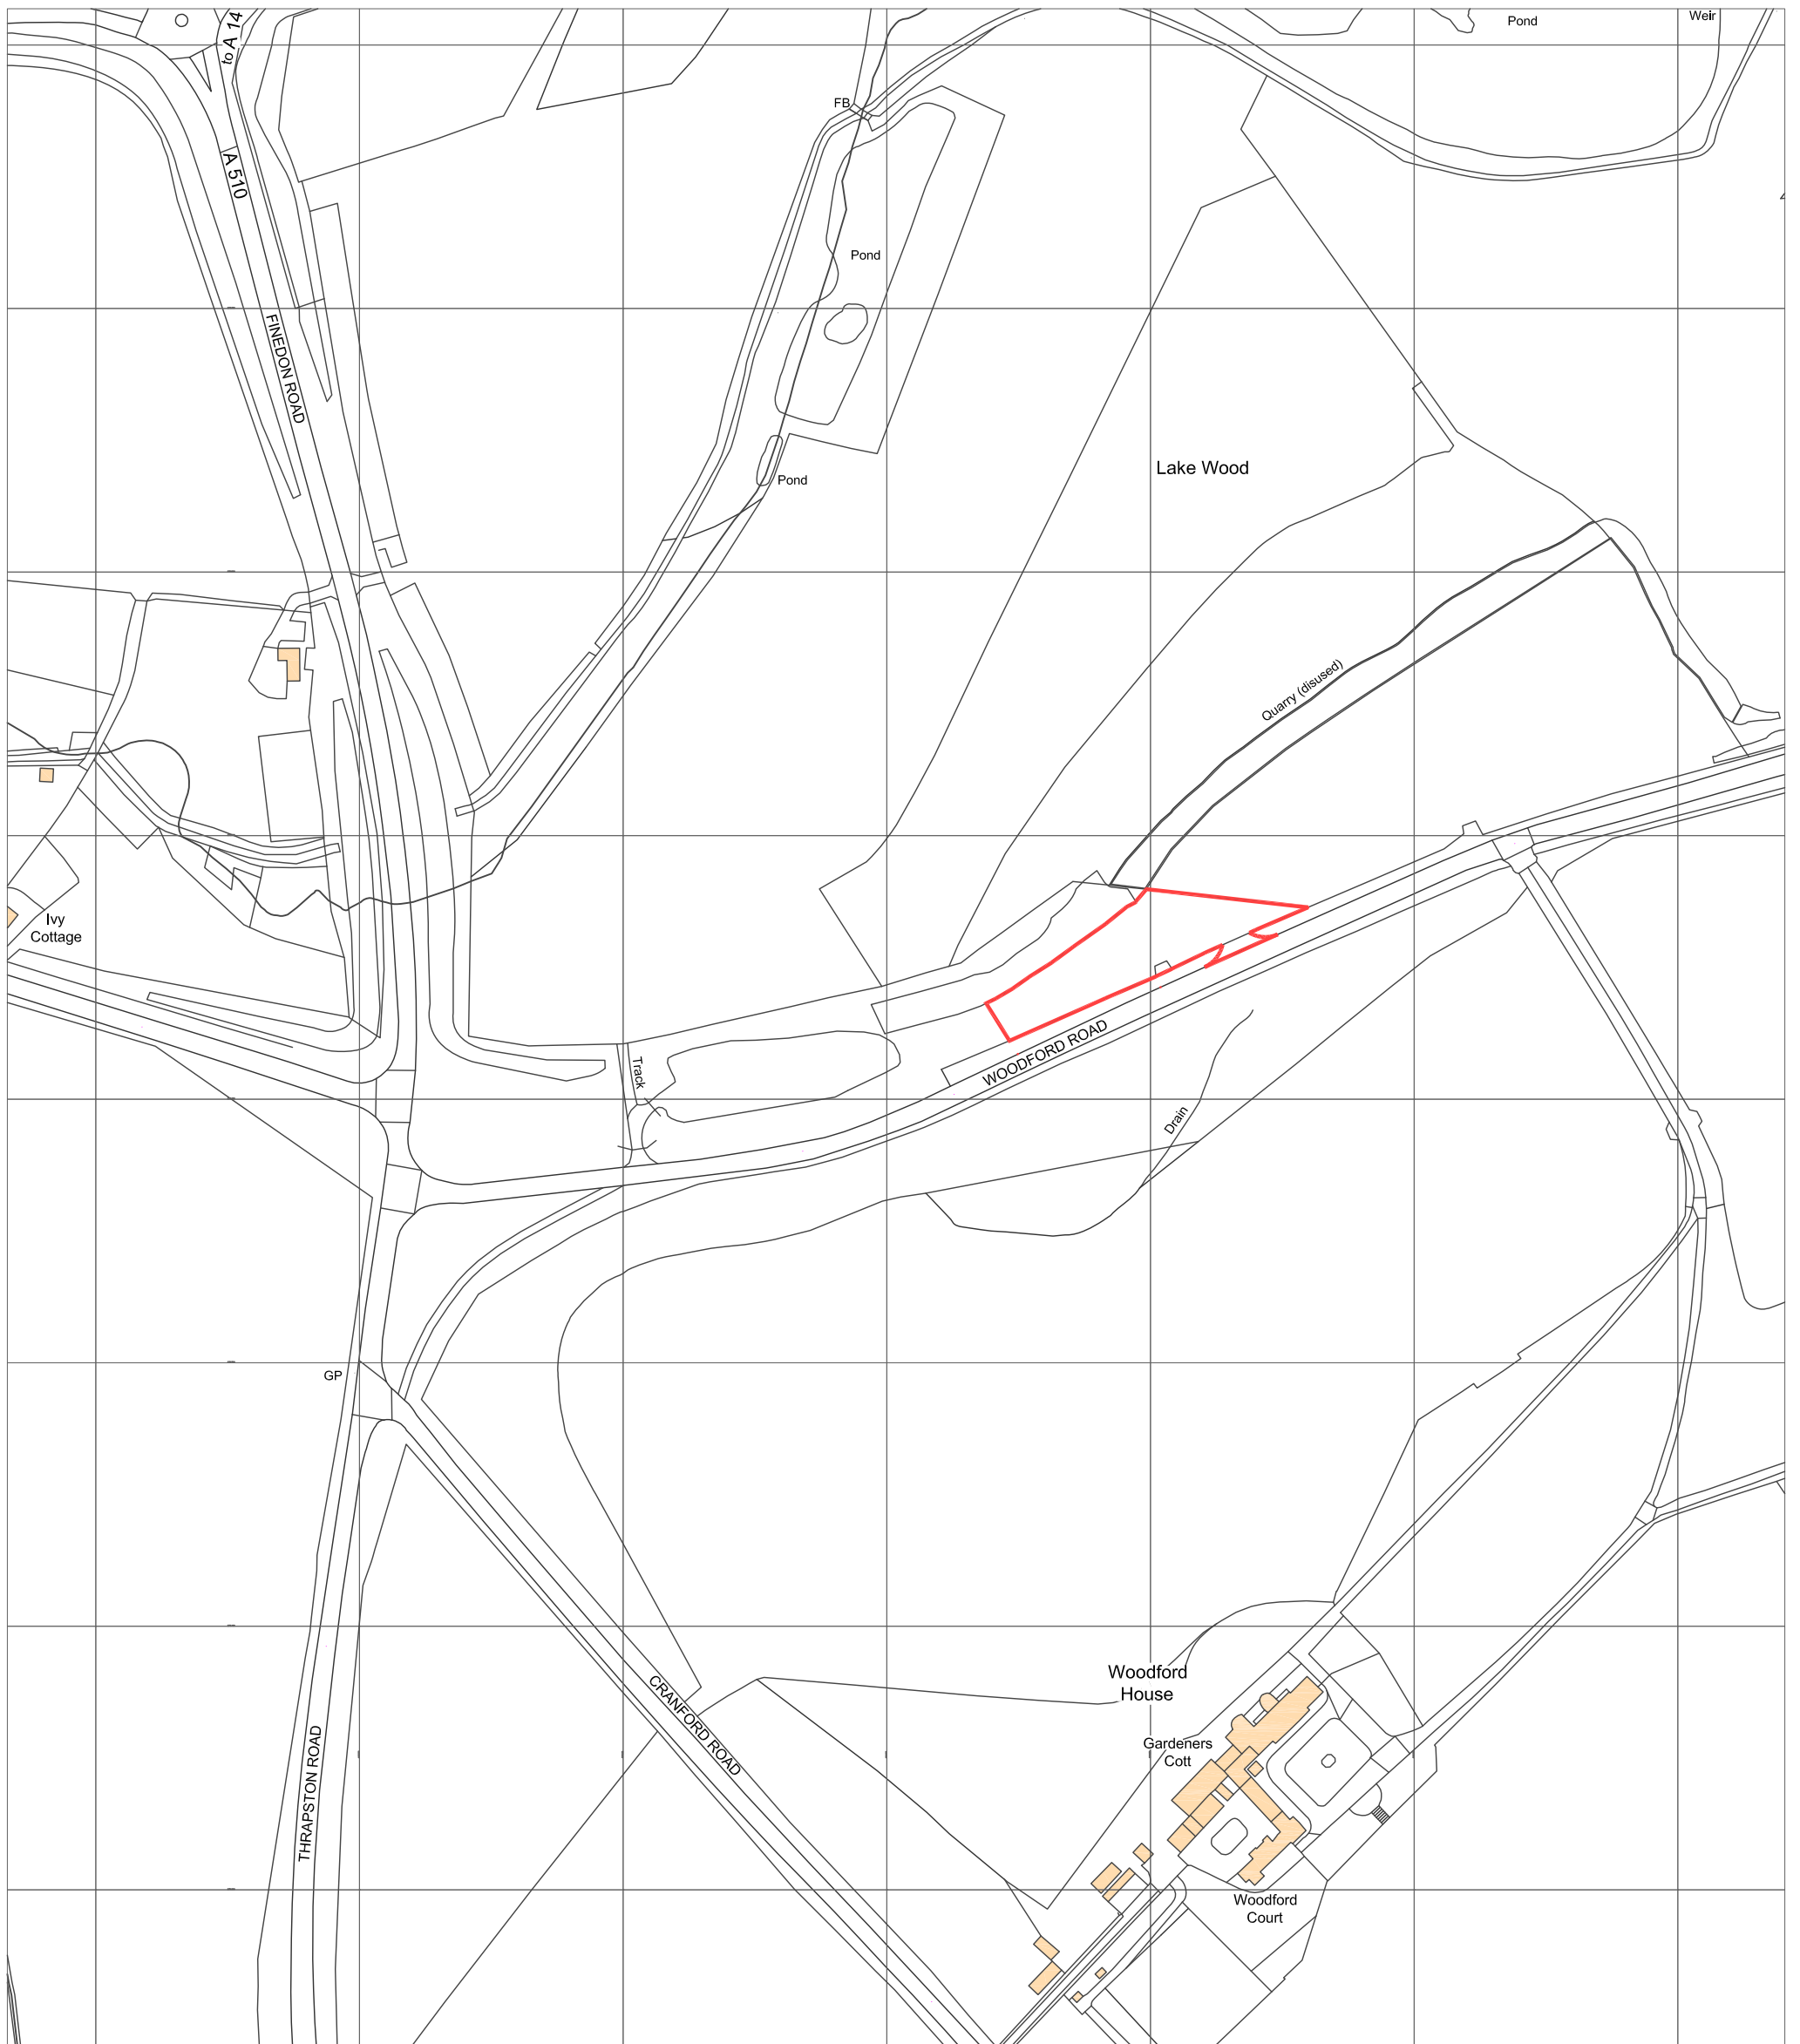

Ordnance Survey, (c) Crown Copyright 2021. All rights reserved. Licence number 10002432

4	Amendment to planning application boundary, existing access.	KD	30/06/21
3	Amendment to planning application boundary, new access.	KD	22/06/21
2	Amendment to planning application boundary, area reduced.	KD	02/06/21

Rev	Description	Initial	Date
-----	-------------	---------	------

KEY
 Planning Application Boundary
 Area Measurement: 2547.9138 sqm / 0.254791 ha

Planning Consultants			
		<small>T: 01604 771123 E: info@gppplanning.co.uk W: www.gppplanning.co.uk Icon Environmental Innovation Centre, Eastern Way, Daventry, Northamptonshire, NN11 0GB Registered in England No. 6019666</small>	
TITLE:	Green Waste Processing at Woodford Road, Woodwell, Woodford, Kettering, Northants Site Location Plan		
CLIENT:	STONETREE RECYCLING		
<small>Ordnance Survey Licence: Reproduction from the Ordnance Survey Map with sanction of the Controller of Her Majesty's Stationery Office © Crown Copyright, Licence number 51206561. For identification purposes only.</small>			
DRAWN BY:	KD	CHECKED BY:	MD
DRAWING NO.:	GPP/SR/W/21/02	REV NO.:	4
SCALE:	1:2500 at A3	DATE:	26 May 2021
SCALE BAR:			