


Appendix A.2 Application Area Plan

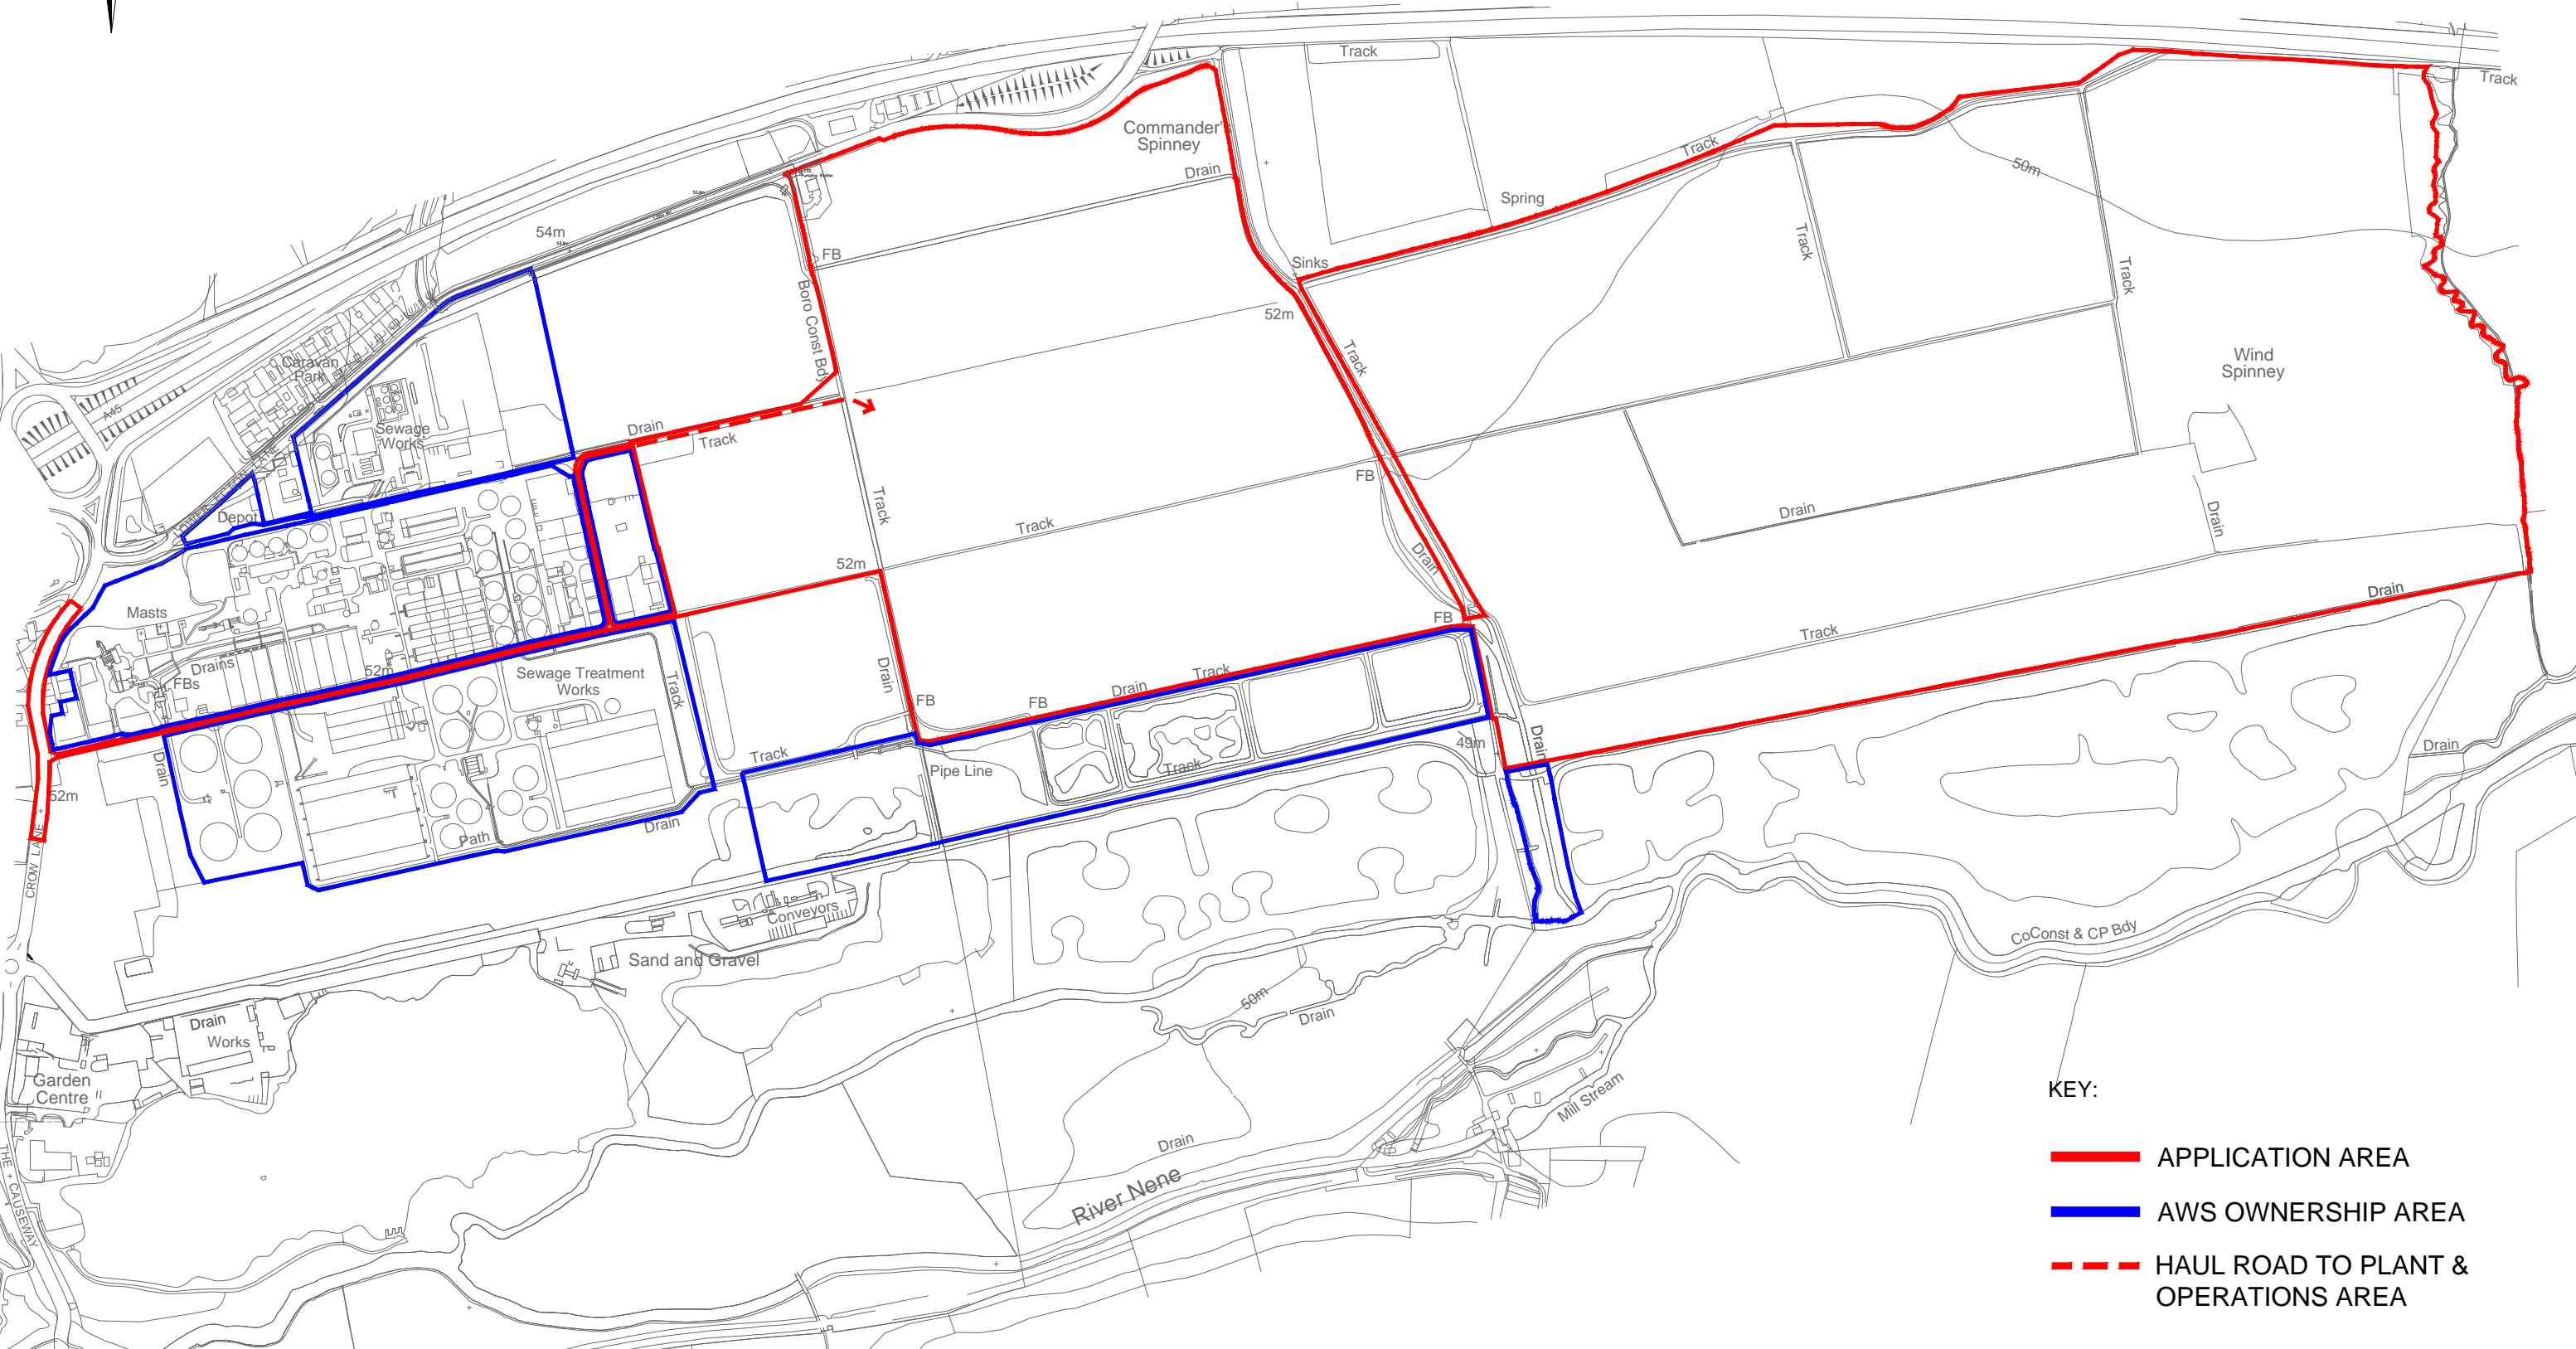

- KEY:
- ▬ APPLICATION AREA
 - ▬ AWS OWNERSHIP AREA
 - - - HAUL ROAD TO PLANT & OPERATIONS AREA

REV	DESCRIPTION	CH	PA	DATE
B	ACCESS ROAD EDITS			13/07/17
A	AWS BOUNDARY EDITS			03/11/16

PROJECT TITLE	GREAT BILLING NORTHANTS
DRAWING TITLE	MINERALS APPLICATION AREA

CLIENT	ANGLIAN WATER SERVICES LTD			
DESIGNED	DRAWN	CHECKED	PASSED	SCALE @ A3
-	AS	RT	-	1:7500

DATE	14/10/16
ISSUE STATUS	PRELIMINARY

CANNON
 CONSULTING ENGINEERS
 Highways, Transport & Infrastructure Planning

Cannon Consulting Engineers Cambridge House, Kentford, Newmarket, Cambs, CB8 7PN Tel: +44 (0)1638 555 107 info@cannonce.co.uk www.cannonce.co.uk	
DRAWING NUMBER	REV
F191 - 033	B

NOTE THE PROPERTY OF THIS DRAWING AND DESIGN IS VESTED IN CANNON CONSULTING ENGINEERS AND MUST NOT BE COPIED OR REPRODUCED IN ANY WAY WITHOUT THEIR WRITTEN CONSENT