


# Proposed Inert Recycling Facility at Old Blisworth STW Landscape Plan.

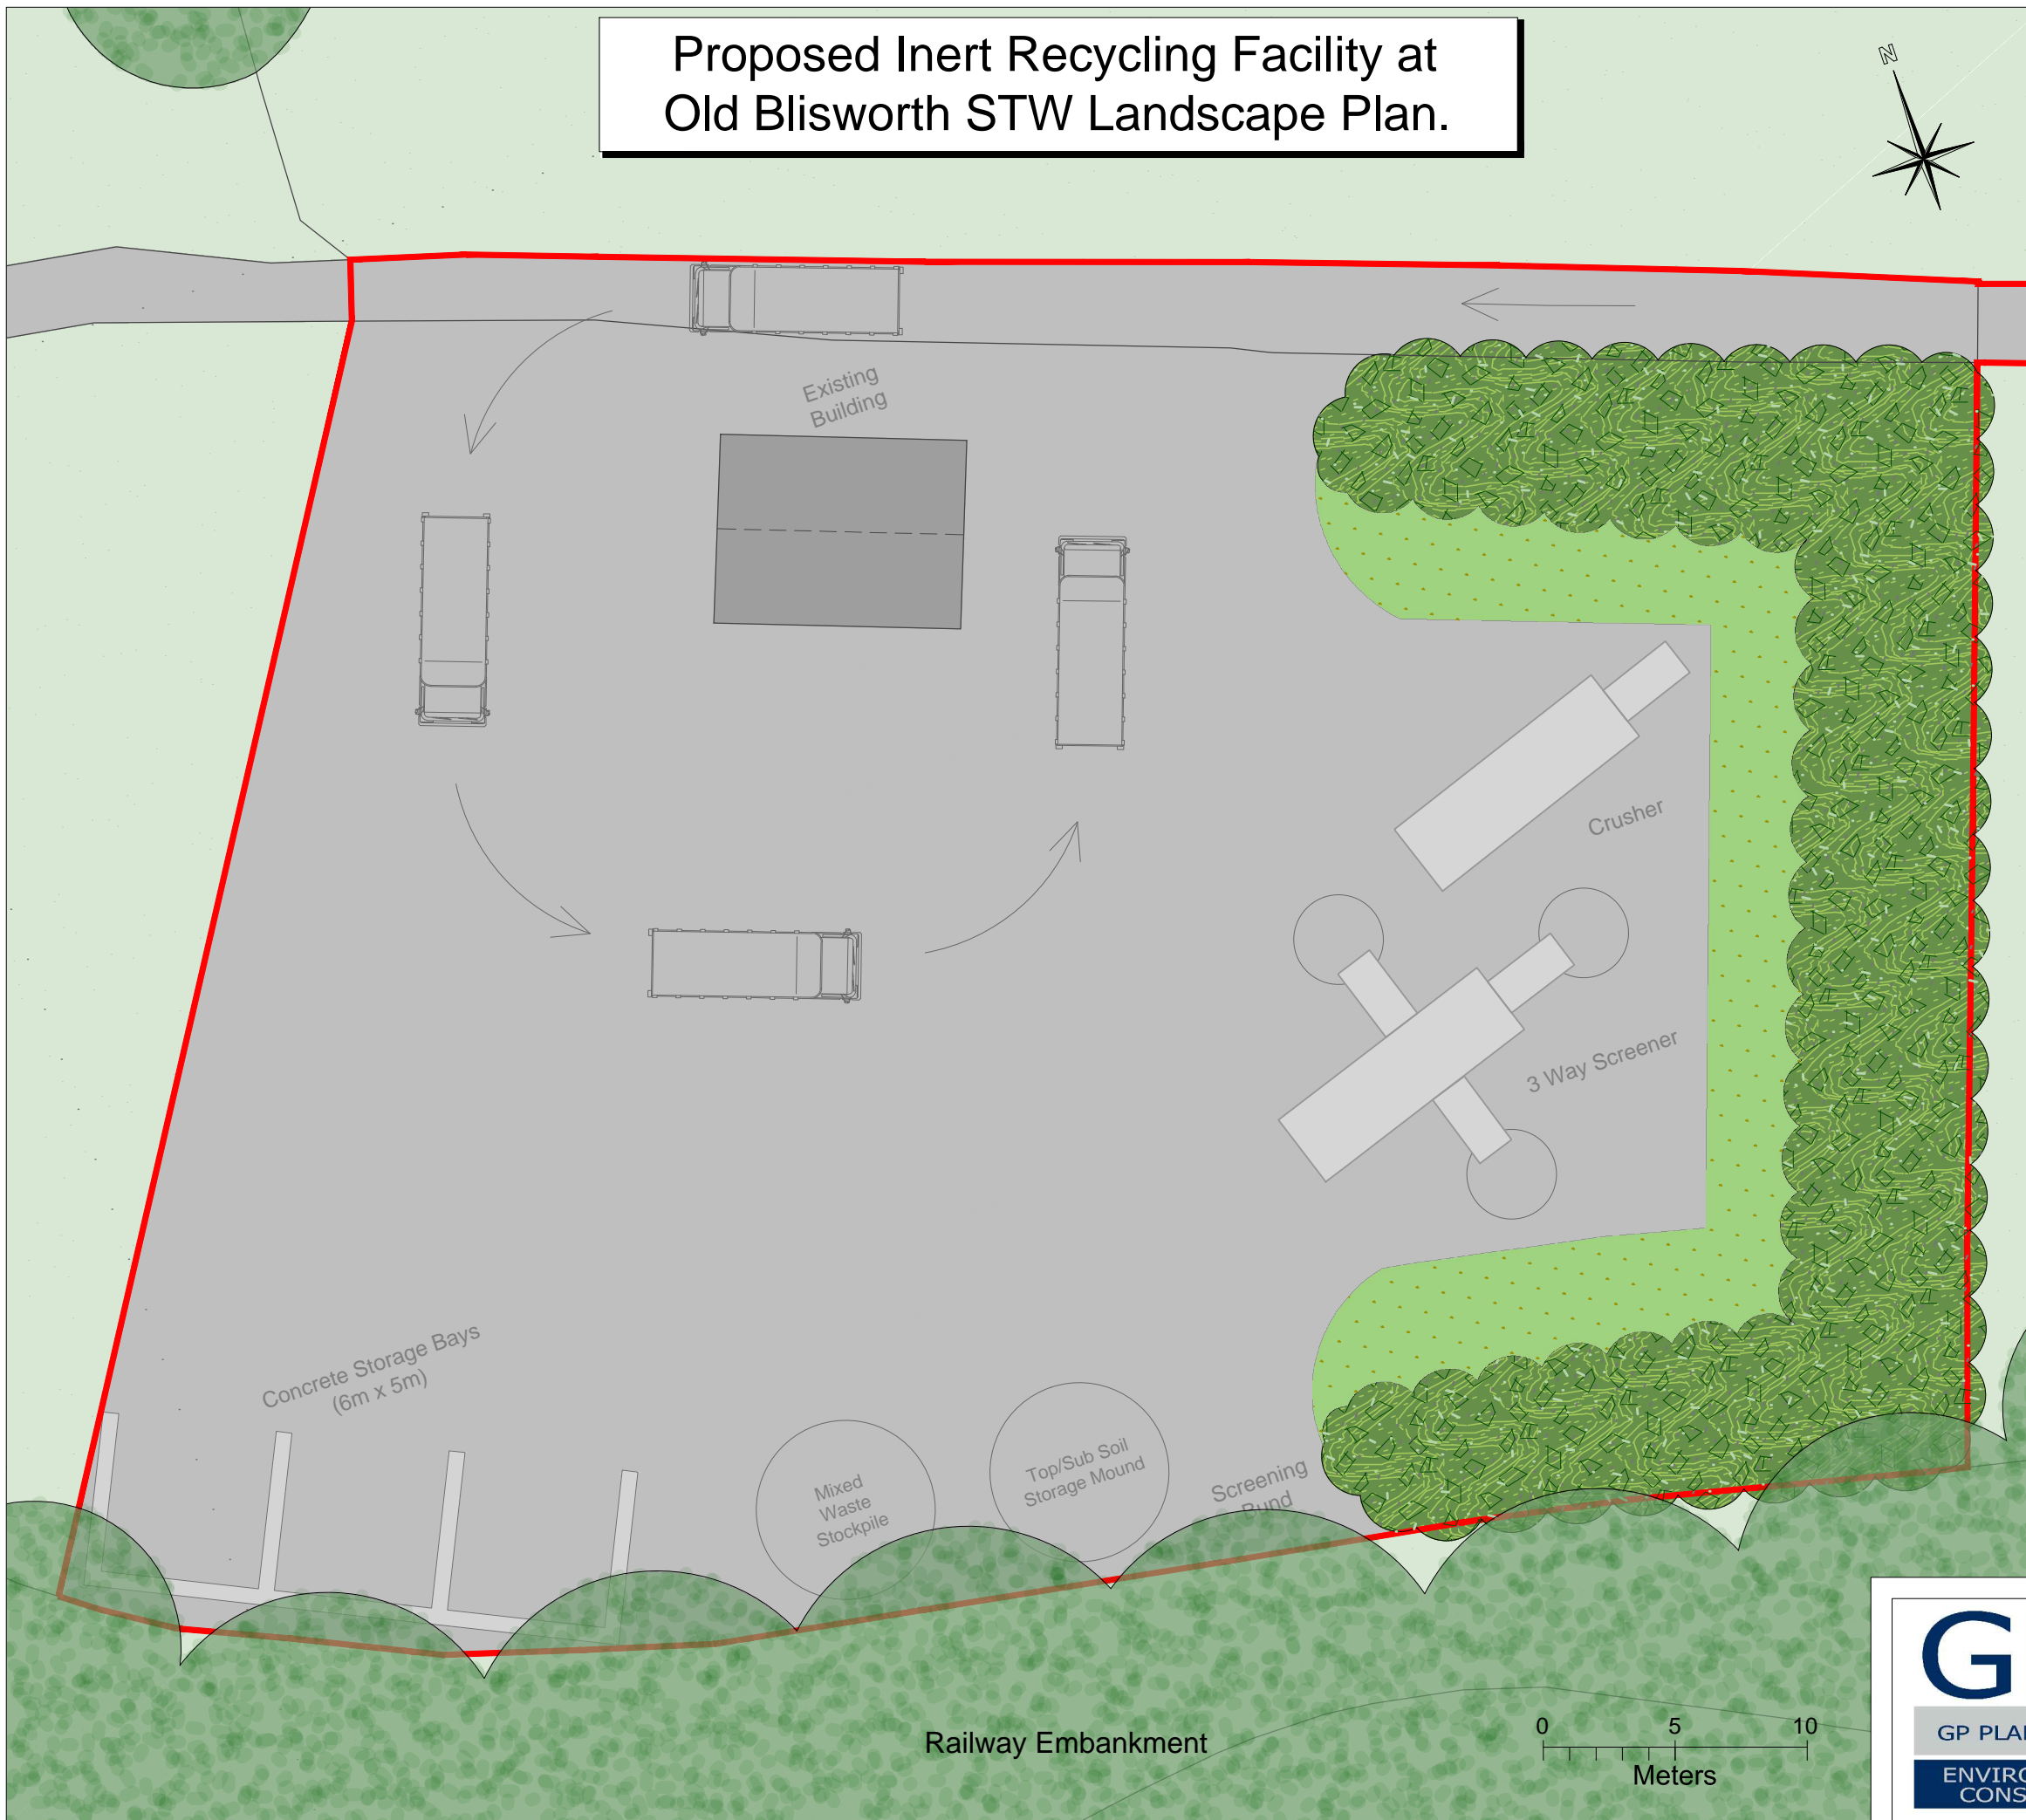

OLD BLISWORTH PLANT NUMBERS				
Botanical Name	Common Name	Size	Tree Guard	Bund planting
Acer campestre	Field Maple	45-60cm	1.2m shelter	10
Crataegus monogyna	Hawthorn	45-60cm	600mm spiral	50
Prunus spinosa	Blackthorn	45-60cm	600mm spiral	25
Corylus avellana	Hazel	45-60cm	600mm spiral	20
Rosa canina	Dog Rose	45-60cm	600mm spiral	15
			Total	120

**Key:-**

- Site boundary
- Existing trees and vegetation
- Proposed tree and shrub planting
- Bund to be seeded with Germinal Seeds WFG8 Hedgerows and Shaded Areas or similar

Scale: 1:250@A3  
 November 2020  
 Drawing Number: KB-BLIS001

**GPP**  
 GP PLANNING LTD  
 ENVIRONMENTAL CONSULTANTS

*Katie Burfitt*  
 Restoration | Landscaping | Conservation | Project Management  
 The Last Cottage  
 Stretton-under-Fosse  
 Rugby, Warwickshire  
 CV23 0PE  
 Mobile: 07785 708706  
 email: katie.burfitt@outlook.com  
 Tel/Fax 01788 833663

