


**1. Proposed East Sectional Elevation C - C**  
1:200@A1

Rev.	Date	Drawn	Checked	Description
C	11.06.09	JCL	MC	Updated elevations
B	28.05.09	HP	MC	Roof radius added
A	15.05.09	JCL	MC	Decorative glazing added

**GSSARCHITECTURE**

2 SPENCE PARADE, NOTTINGHAM, NN1 5AA  
 Telephone: 01604 631 919, Fax: 01604 624 016  
 Email: gss@gssarch.co.uk, Web: www.gssarch.co.uk  
 Kellingly: 01509 513 165, Birkeld: 01275 378 310

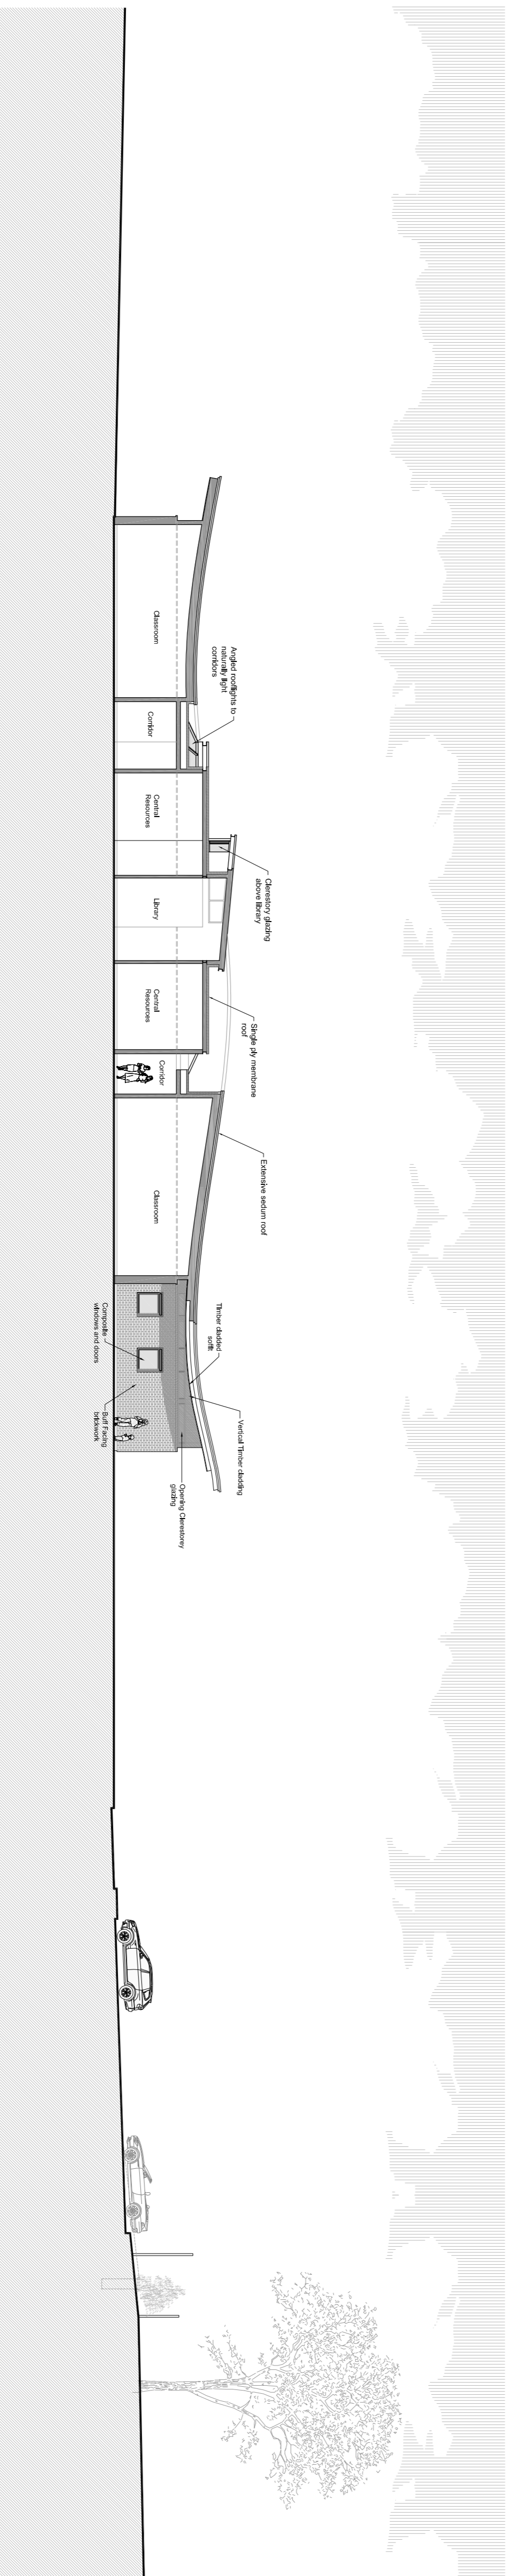

**2. Proposed West Sectional Elevation C - C**  
1:200@A1

<b>Drawing Title:</b>	Proposed sectional Elevations C - C
<b>Client:</b>	Lend lease Projects
<b>File Number:</b>	Sch132b
<b>Drawn By:</b>	JCL
<b>Checked By:</b>	MC
<b>Scale@A1:</b>	1:200
<b>Date:</b>	11.06.09
<b>Dwg No:</b>	SK18
<b>Rev:</b>	C