



Do not scale from this drawing for construction or acquisition purposes. Responsibility is not accepted for errors made by others in scaling from this drawing. All construction information must be taken from figured dimensions only. All dimensions and levels must be checked on site and any discrepancies between drawings and specification must be reported to GSSArchitecture. © Copyright GSSArchitecture

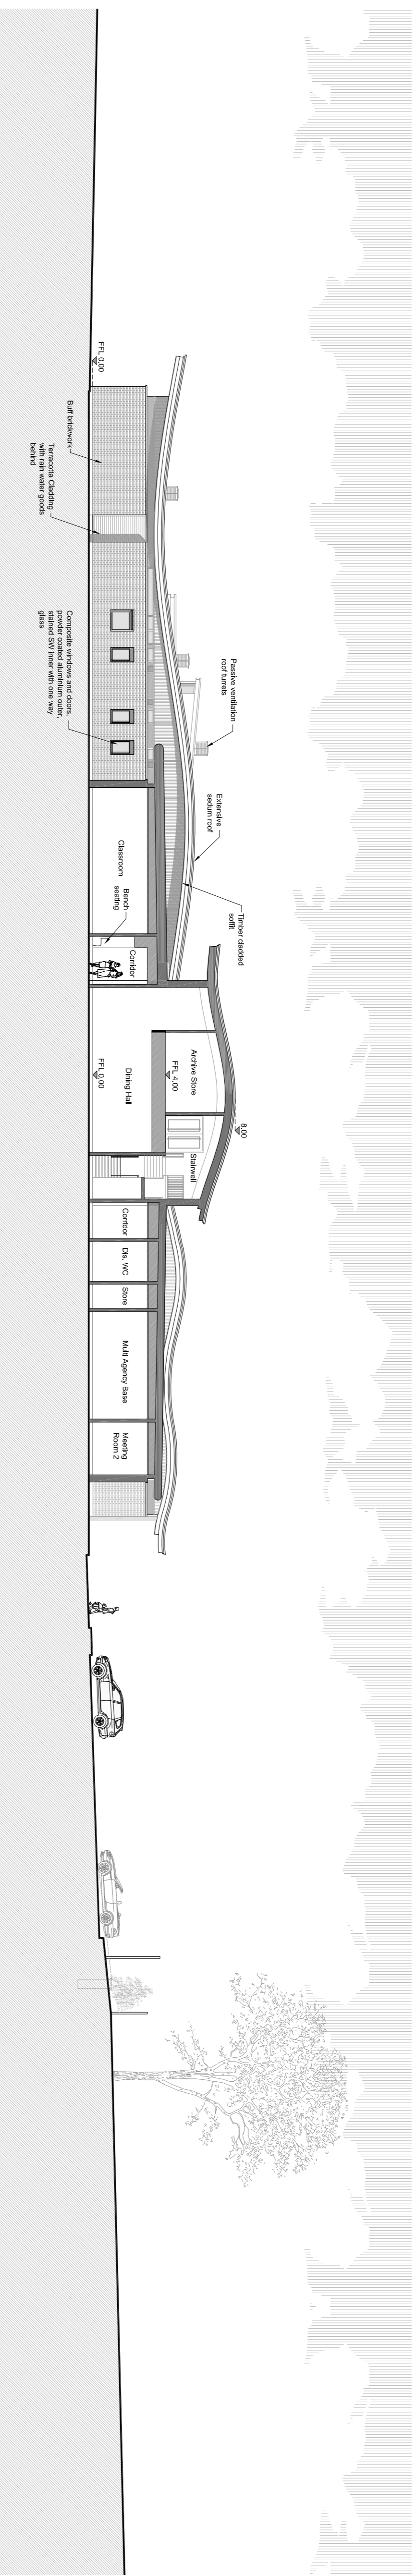

1. Proposed West Sectional Elevation D - D
1:200@A1

Rev.	Date	Drawn	Checked	Description
E	17.06.09	JCL	MC	Amended drawing description
D	11.06.09	JCL	MC	Updated elevations
C	28.05.09	KJB	MC	Roof radius added
B	22.05.09	JCL	MC	Revised elevations
A	12.05.09	JCL	MC	Added section through Plant Room

GSSARCHITECTURE
2 SPENCER PARADE, NORTHAMPTON, NN1 5AA
Telephone: 01604 631 919, Fax: 01604 624 018
Email: gss@gssarch.co.uk, Web: www.gssarch.co.uk
Kellinging: 01536 513 165, Birkeld: 01275 379 310

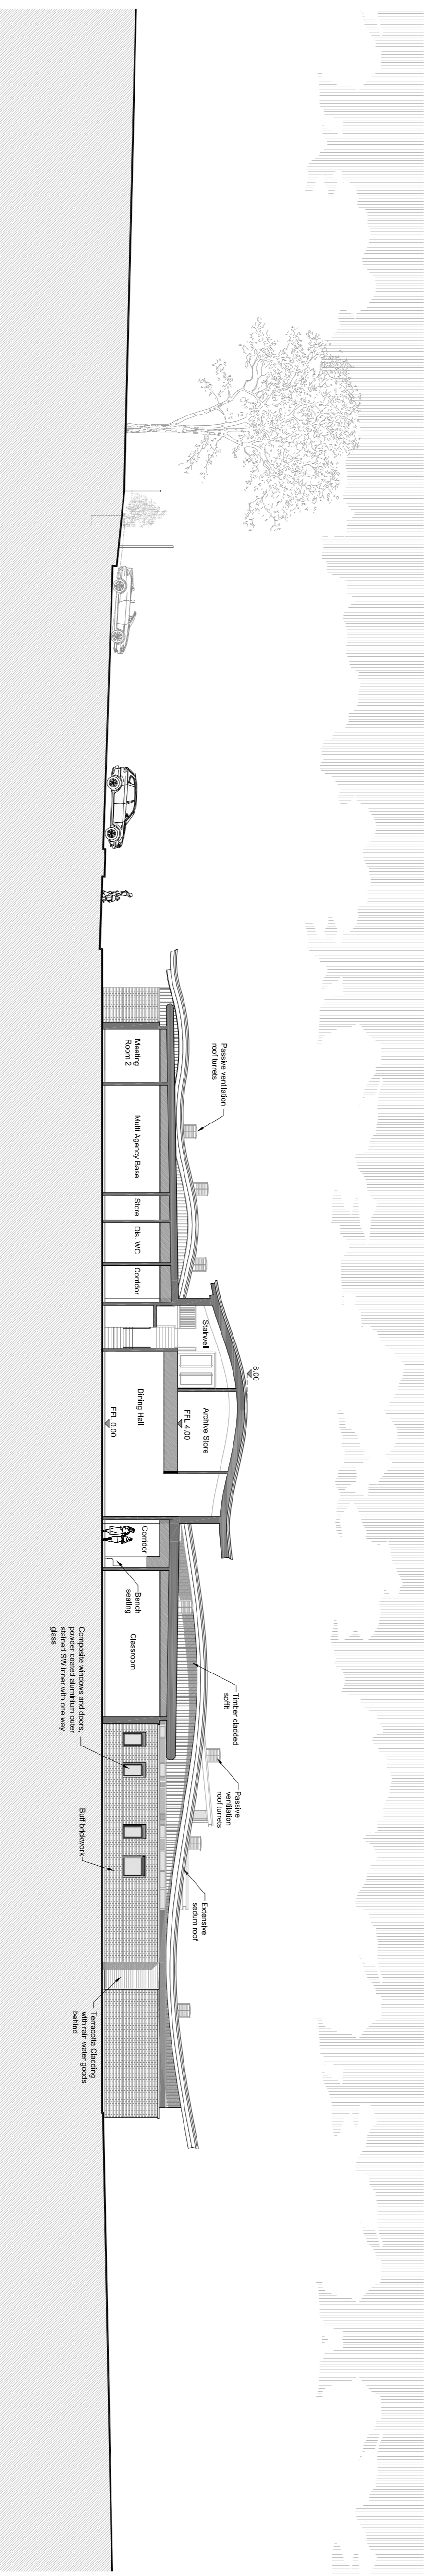

2. Proposed East Sectional Elevation D - D
1:200@A1

Client:
Lend lease Projects

Project Title:
New Maplefields School,
Farmstead Road, Corby

Drawing Title:
Proposed Sectional Elevations D - D

File Number: Sch132b

Drawn By: JCL

Checked By: MC

Scale@A1: 1:200 **Date:** 11.06.09

Dwg No: SK19 **Rev:** E