




NOTES
DO NOT SCALE THIS DRAWING
CONTRACTOR TO CHECK ALL DIMENSIONS AND REPORT ALL ERRORS AND OMISSIONS TO THE ENGINEER

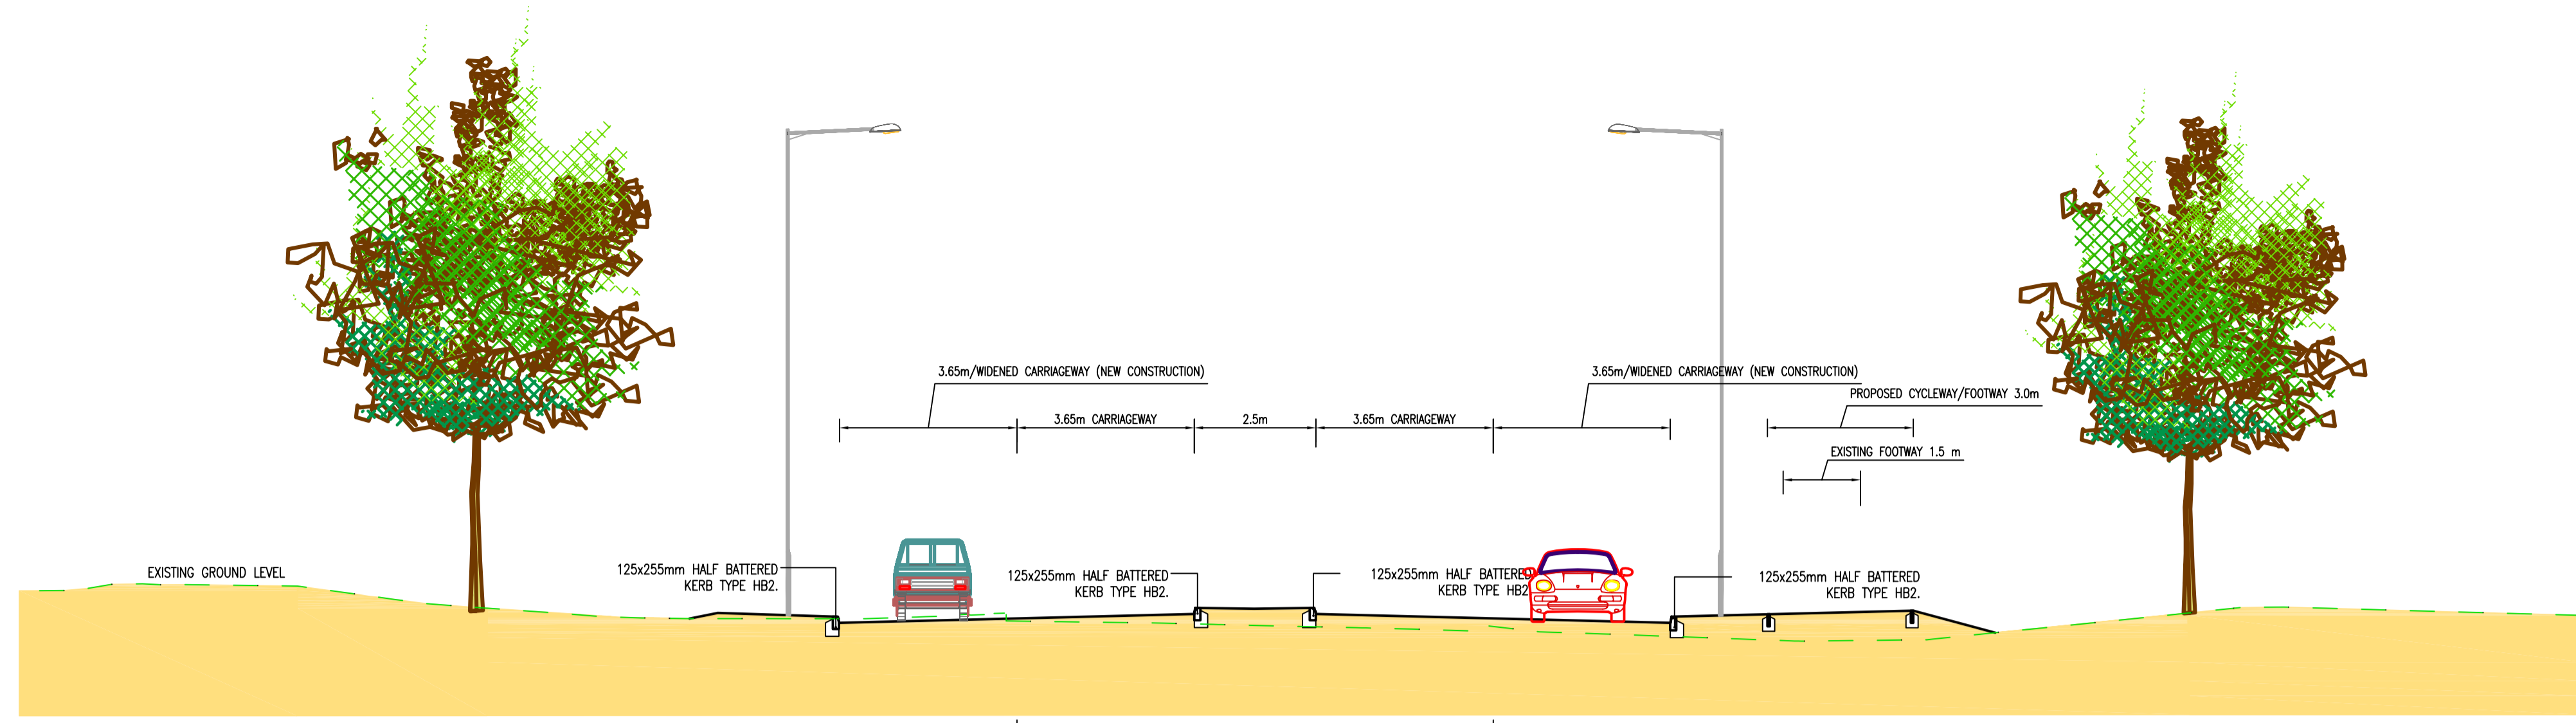


TYPICAL SECTION ROAD 1 - CHAINAGE 300

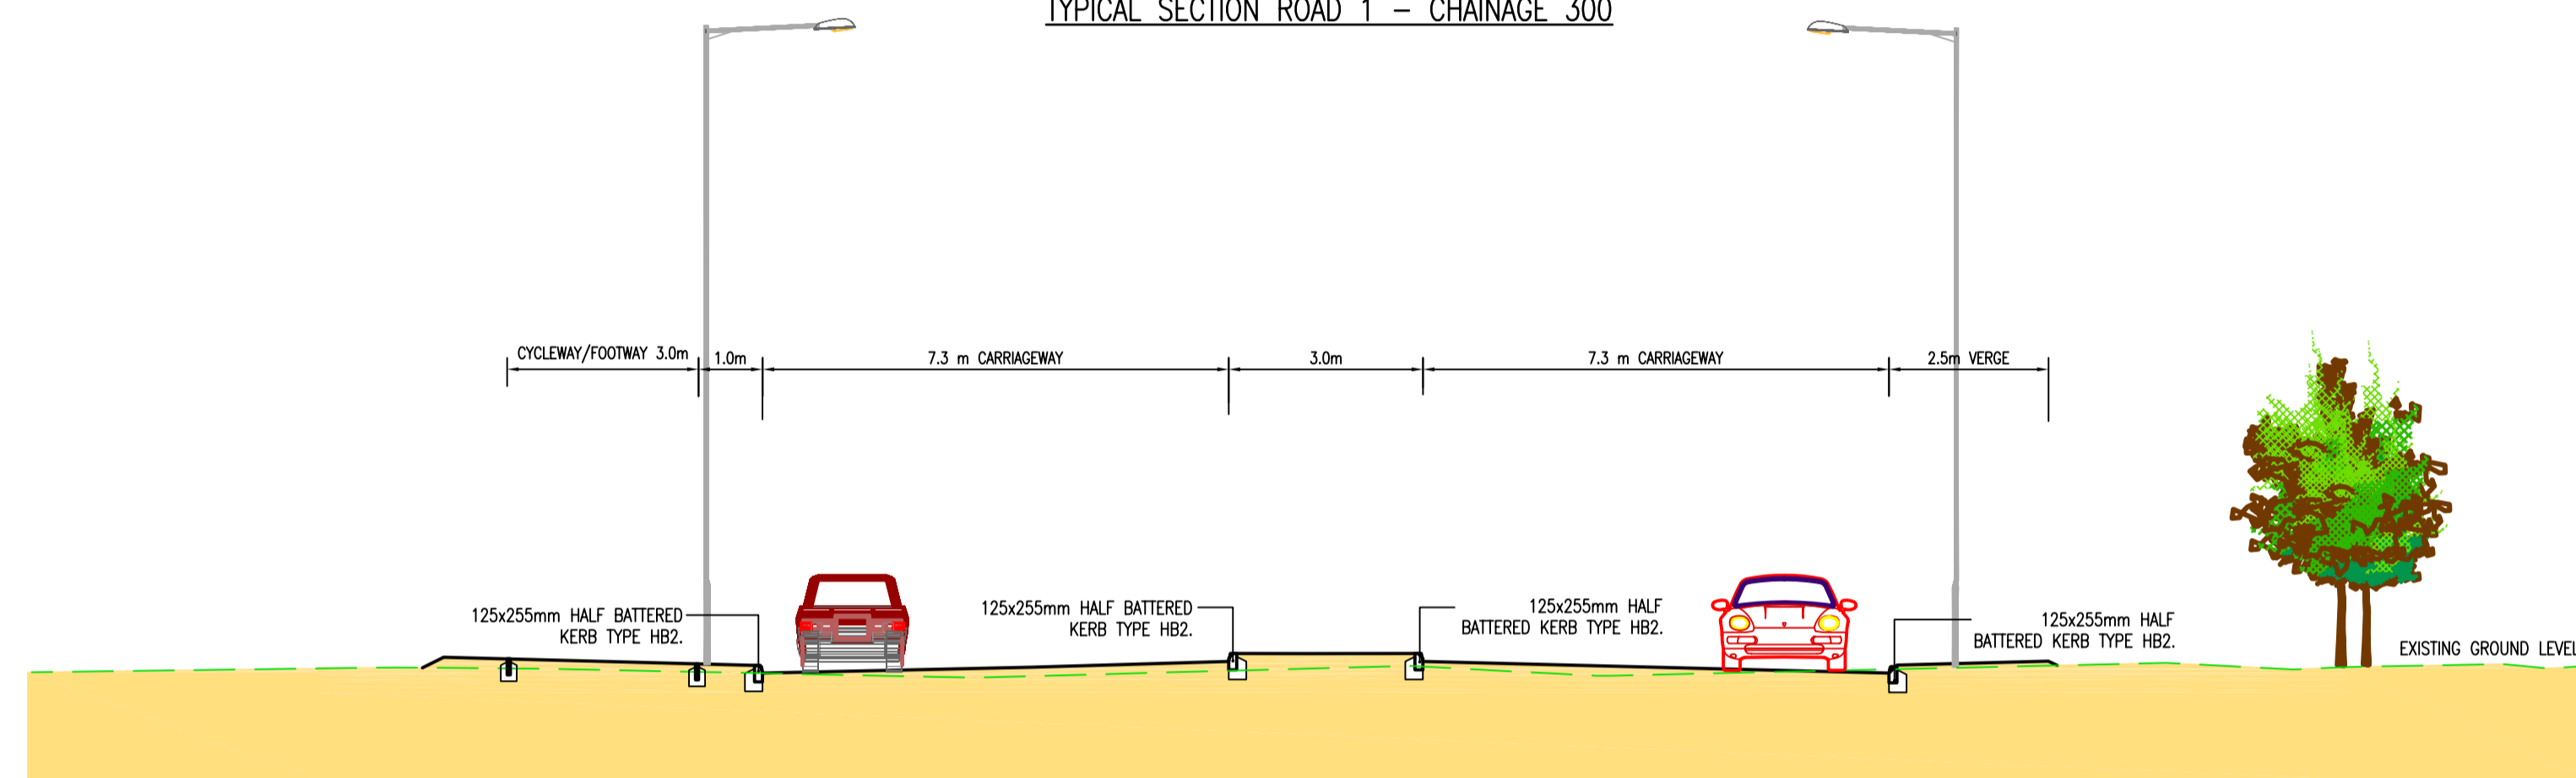

TYPICAL SECTION ROAD 2 - CHAINAGE 200

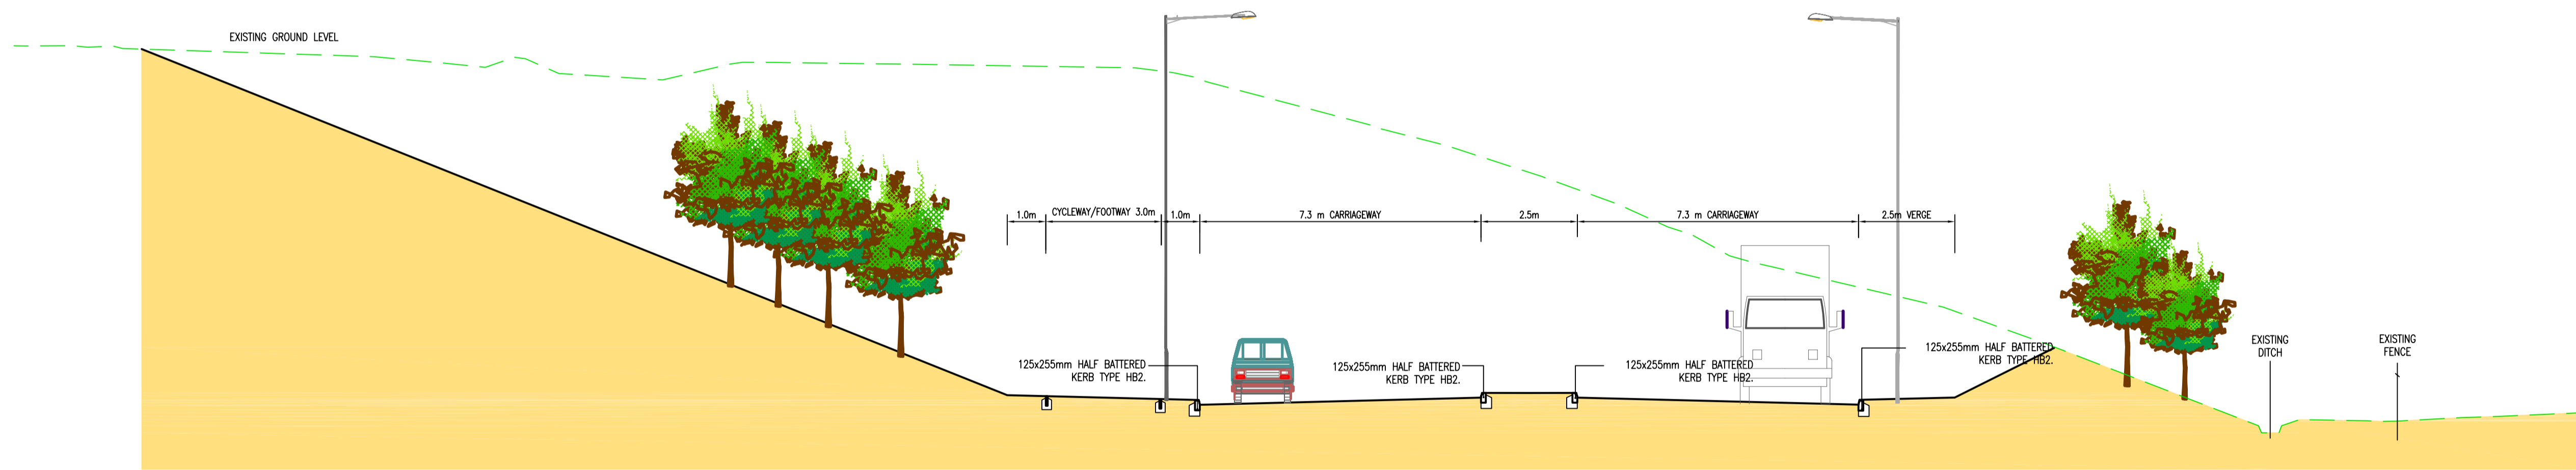

TYPICAL SECTION ROAD 3 - CHAINAGE 500

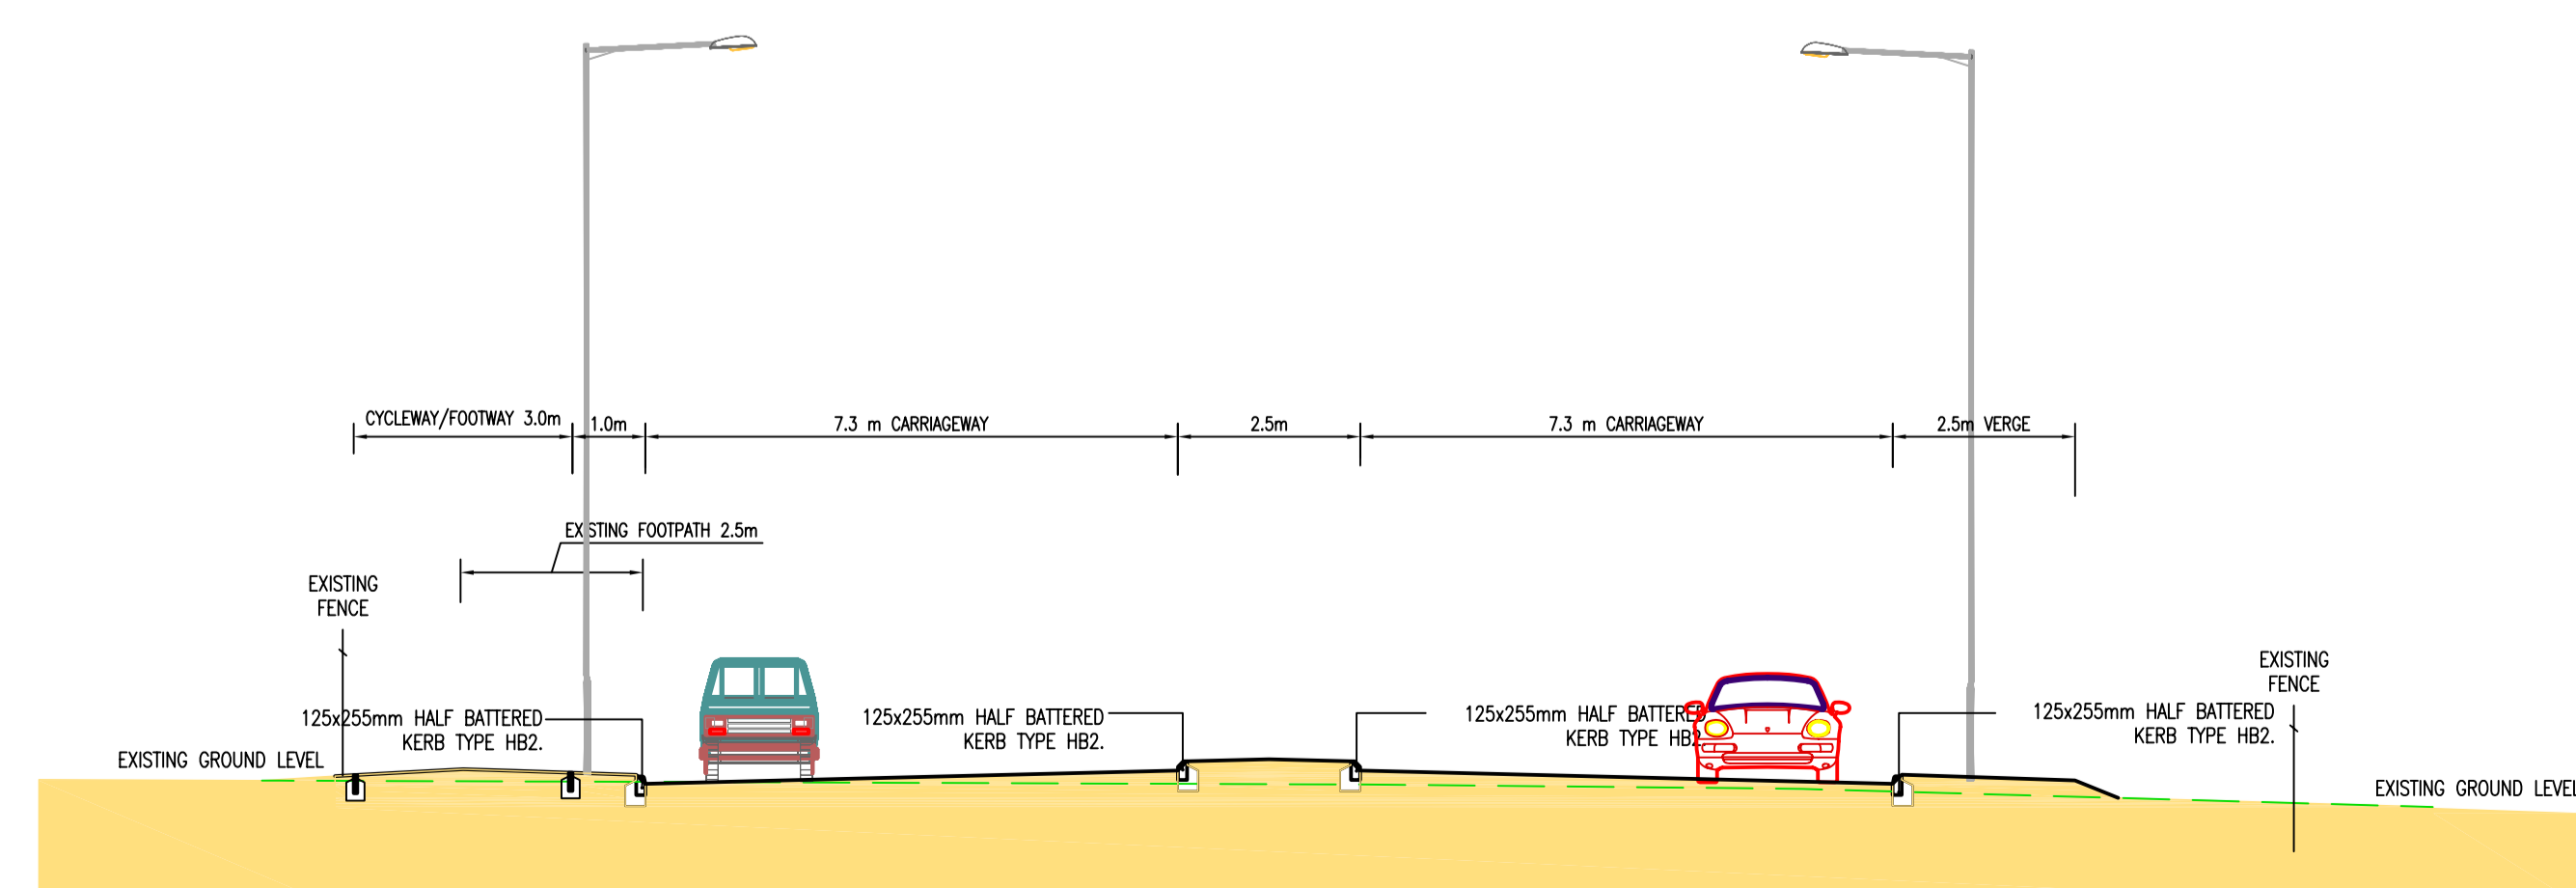

TYPICAL SECTION ROAD 4 - CHAINAGE 300

Rev	Detail	By	Date
A	REVISED PLANNING APPLICATION	ER	12/09/07

Revisions

clarkebond
Clarke Bond Civils Ltd.
Management & Engineering Consultants
Shand House
14 - 20 Shand Street
London
SE1 2ES
tel +44 (0) 20 7939 0959
fax +44 (0) 20 7407 3825
e-mail london@clarkebond.co.uk
web www.clarkebond.co.uk
Bristol Birmingham Cardiff Exeter London Swansea

Client
BELA PARTNERSHIP LTD

Project
CORBY NORTHERN ORBITAL ROAD

Drawing Title
TYPICAL SECTIONS

PLANNING ISSUE

Project No.	Drawing No.
CLO0490	P39
Scales	Date
1:100	24.11.06
Drawn	Checked
ANS	TG
Sheet Size	Revision
A1	A

© This drawing may not be copied without prior written permission