



LOCATION PLAN 4209/HSP600
SCALE 1:1250

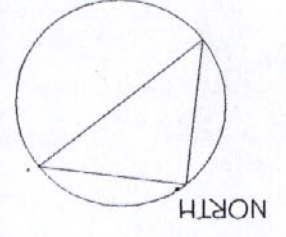

NORTHAMPTONSHIRE
COUNTY COUNCIL
19 FEB 2007
GROWTH MANAGEMENT

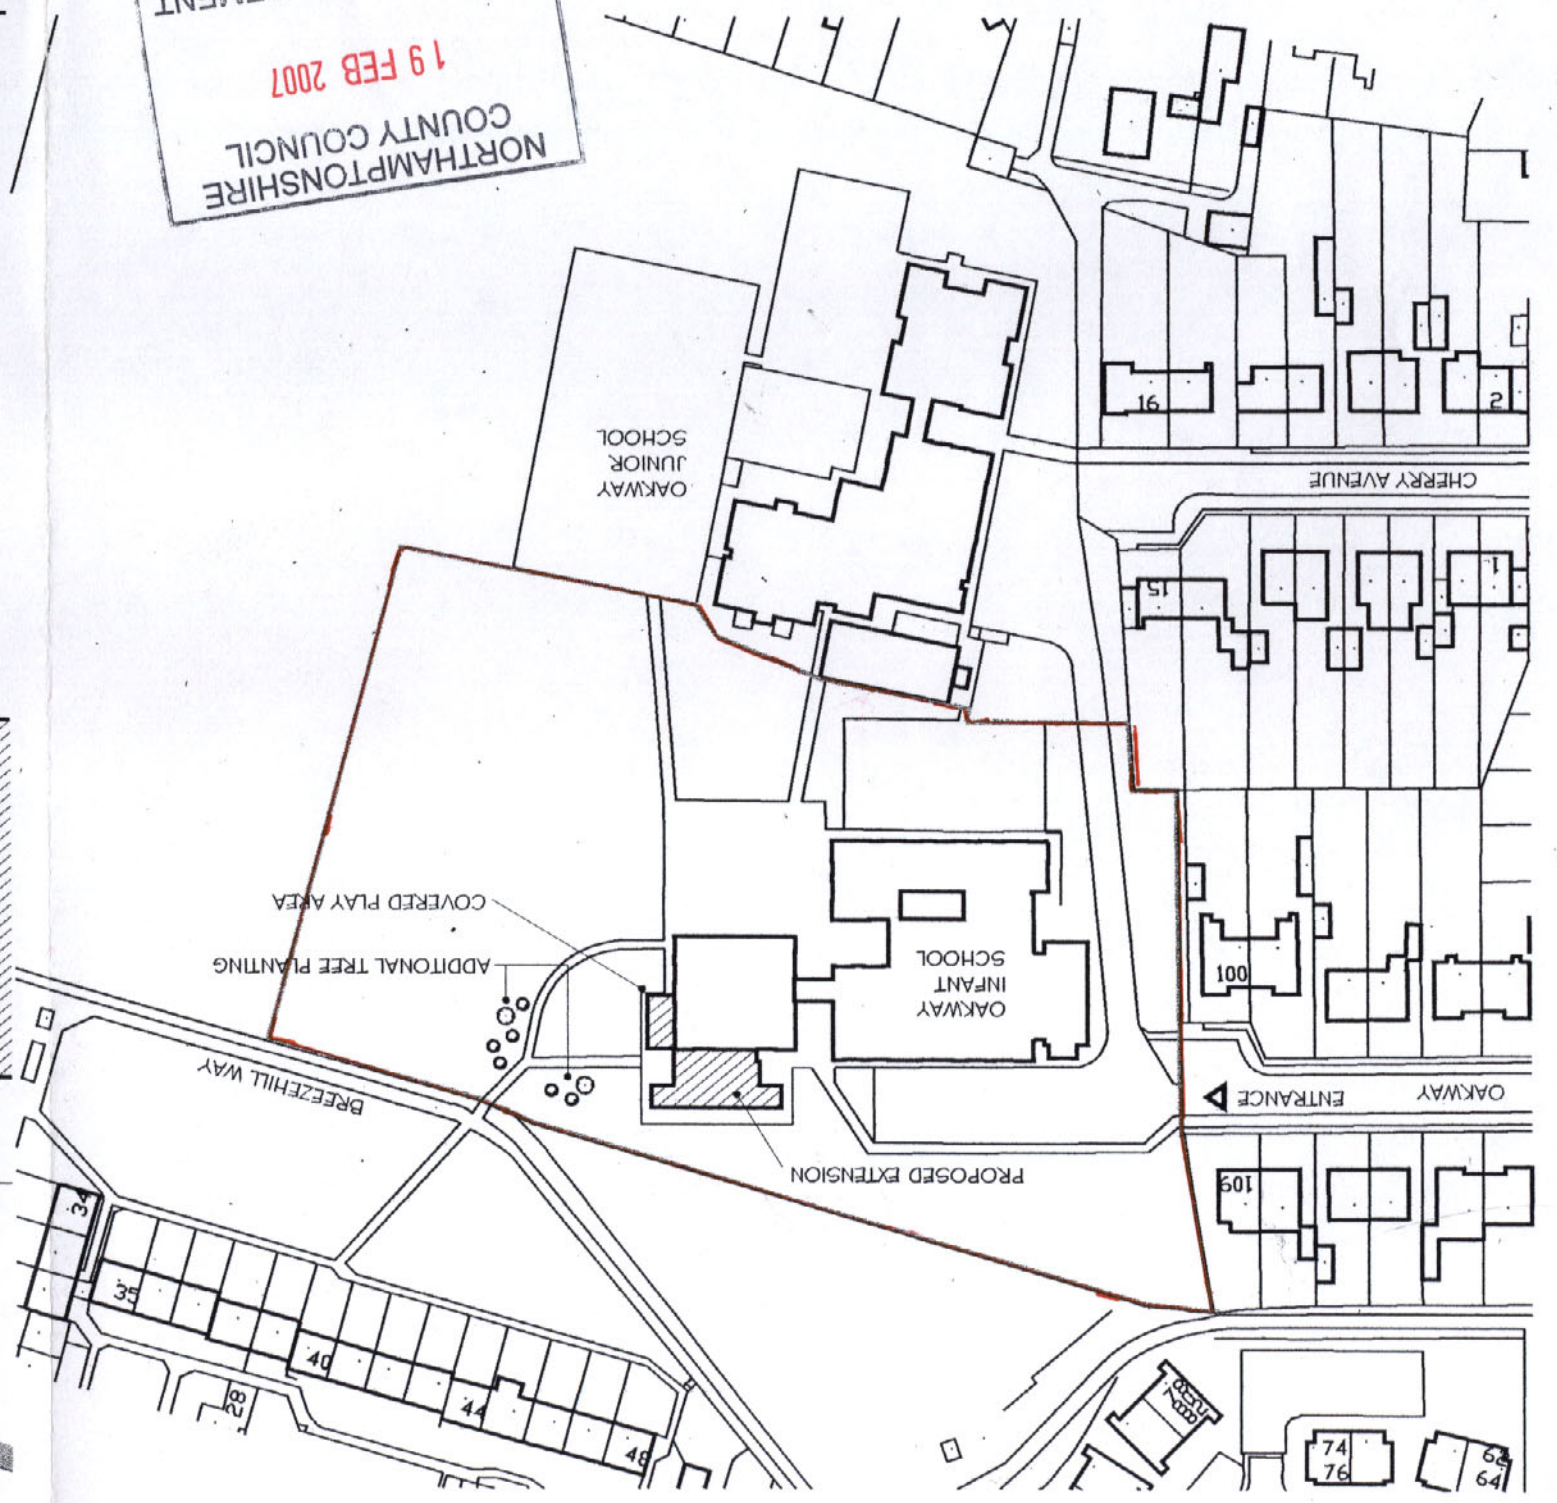

ADDITIONAL TREE PLANTING
SCALE 1:200

