



All dimensions to be verified on site. Figured dimensions to take precedence to those scaled. Any areas indicated on this drawing are for guidance only, no responsibility is taken for their accuracy.
 The drawing is the property of GP Planning Limited. Copyright is reserved by them and the drawing is issued on the condition that it is not copied, reproduced, related or disclosed to any unauthorised person, either wholly or in part without the written consent in writing of GP Planning.
 © 2014 GP Planning Limited. All rights reserved.

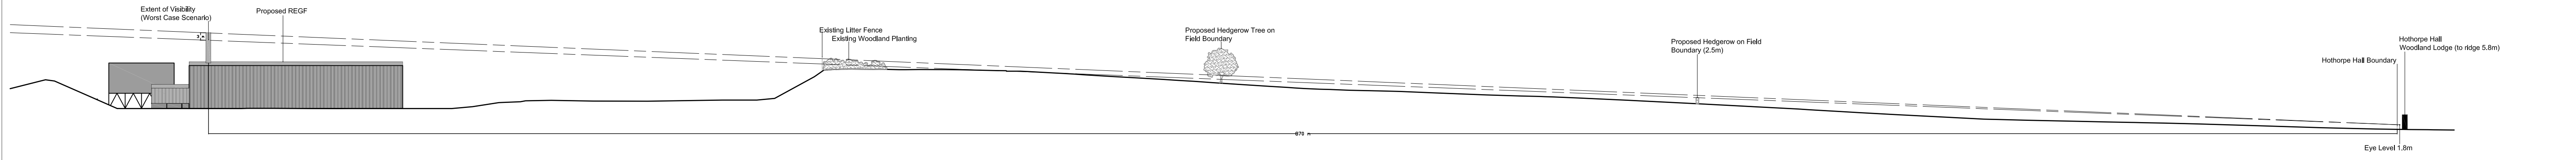

Cross Section 1: Permitted Hothorpe Hall Woodland Lodge - Proposed REGF Facility (including buildings and stack)


Scale 1:1250

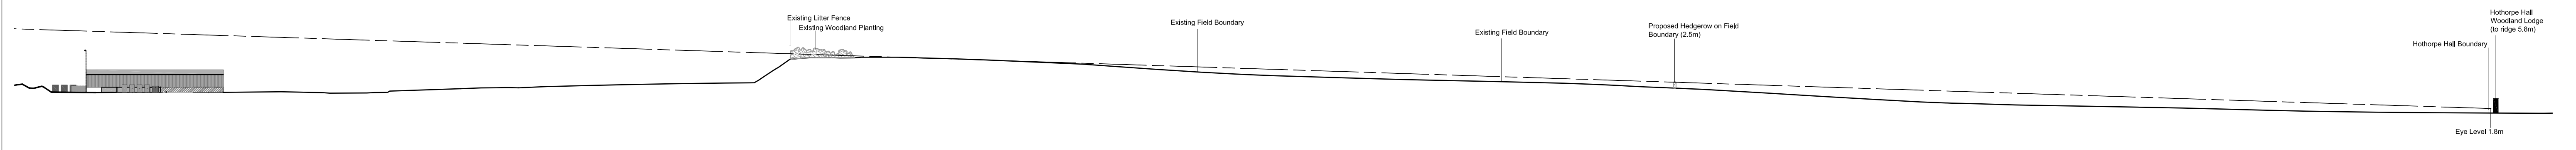


Cross Section 2: Permitted Hothorpe Hall Woodland Lodge - Proposed TAD Facility (including buildings and stack)

Scale 1:1250

Plan to Show Location of Cross Sections (Not to Scale)

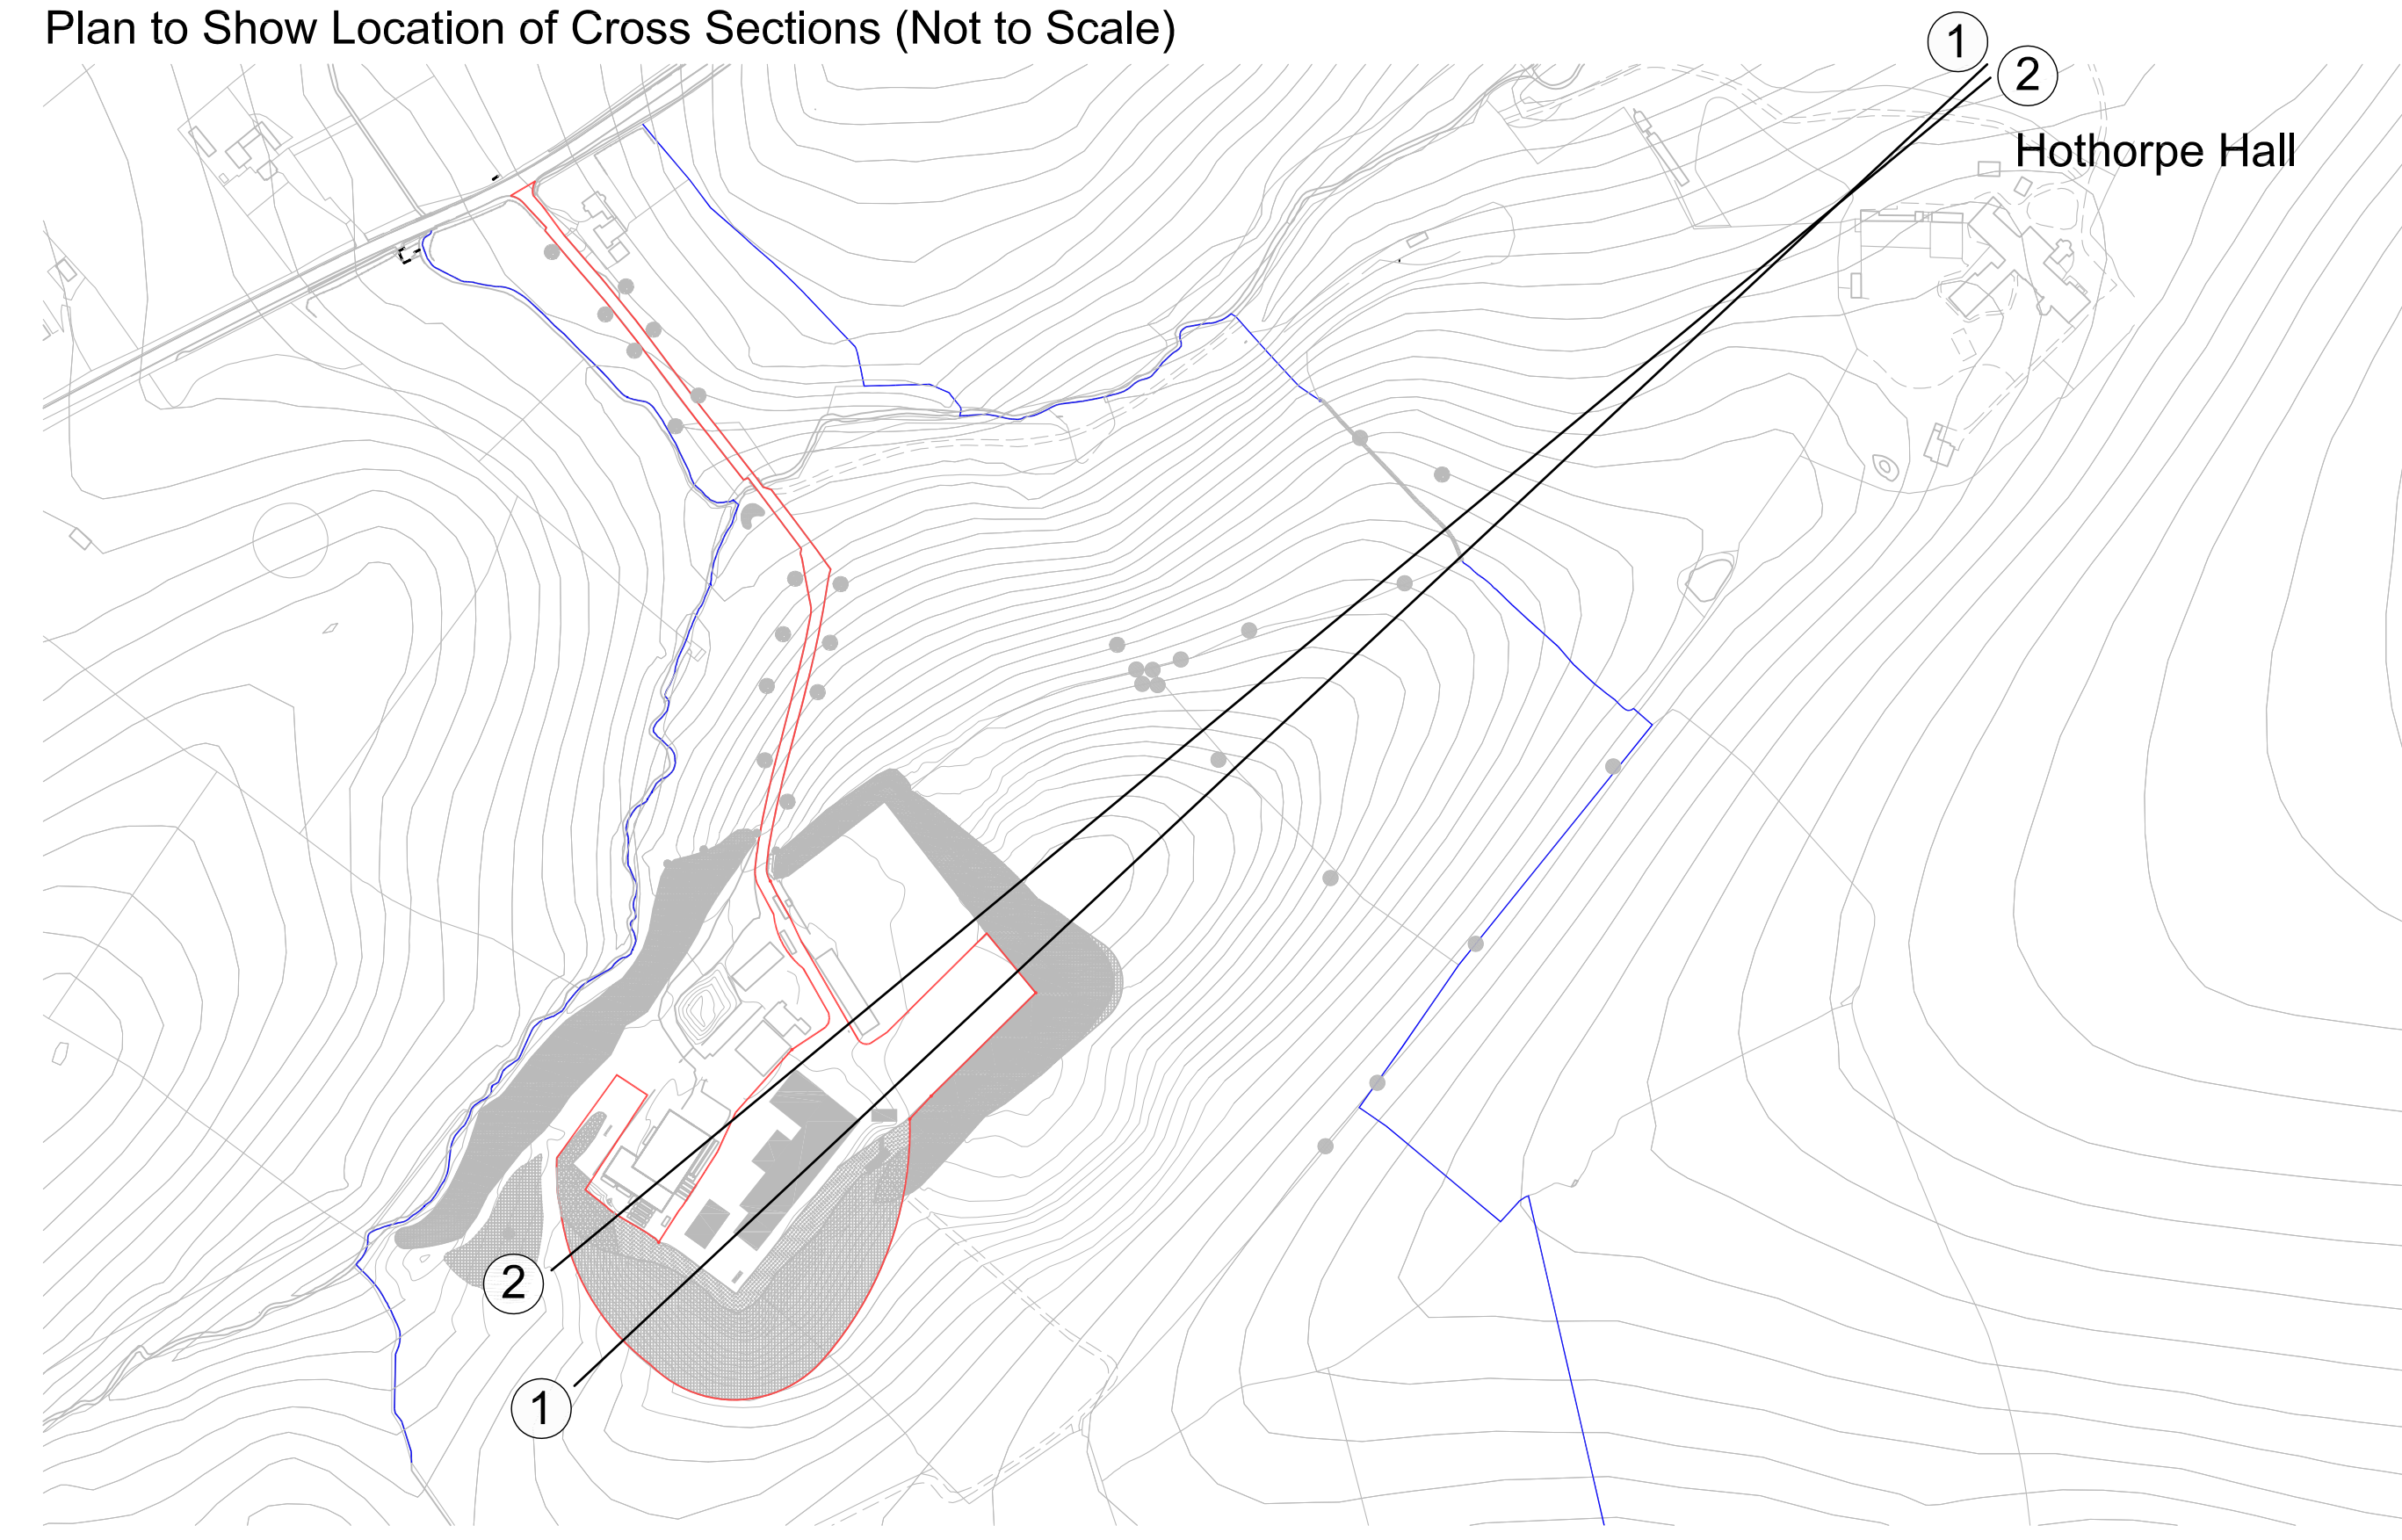

Notes
 Cross Sections provided by Shyres Rural Ltd
 General Section Details
 SCR.53.14
 8.4.2014
 Hedgerow and trees shown at or near maturity

Rev	Description	Initial	Date
 Environmental Consultants T: 01604 771123 F: 01604 771086 E: info@gppplanning.co.uk The Stables, Long Lane, East Haddon, Northamptonshire, NN6 8DU Registered in England No. 6019666			
TITLE:		Proposed REGF at Pebble Hall Theddingworth Cross Sections (Hothorpe Hall)	
CLIENT:		Carbonarius Limited	
<small>Ordnance Survey Licence: Reproduction from the Ordnance Survey Map with sanction of the Controller of Her Majesty's Stationery Office © Crown Copyright. Licence number 51206561. For Identification purposes only.</small>			
DRAWN BY:	Lucy Booth	CHECKED BY:	GP
DRAWING NO.:	GPP/C/PH/REGF/14/21	REV NO.:	1
SCALE:	Various	DATE:	9 April 2014
SCALE BAR:			