


Plan showing location of cross section

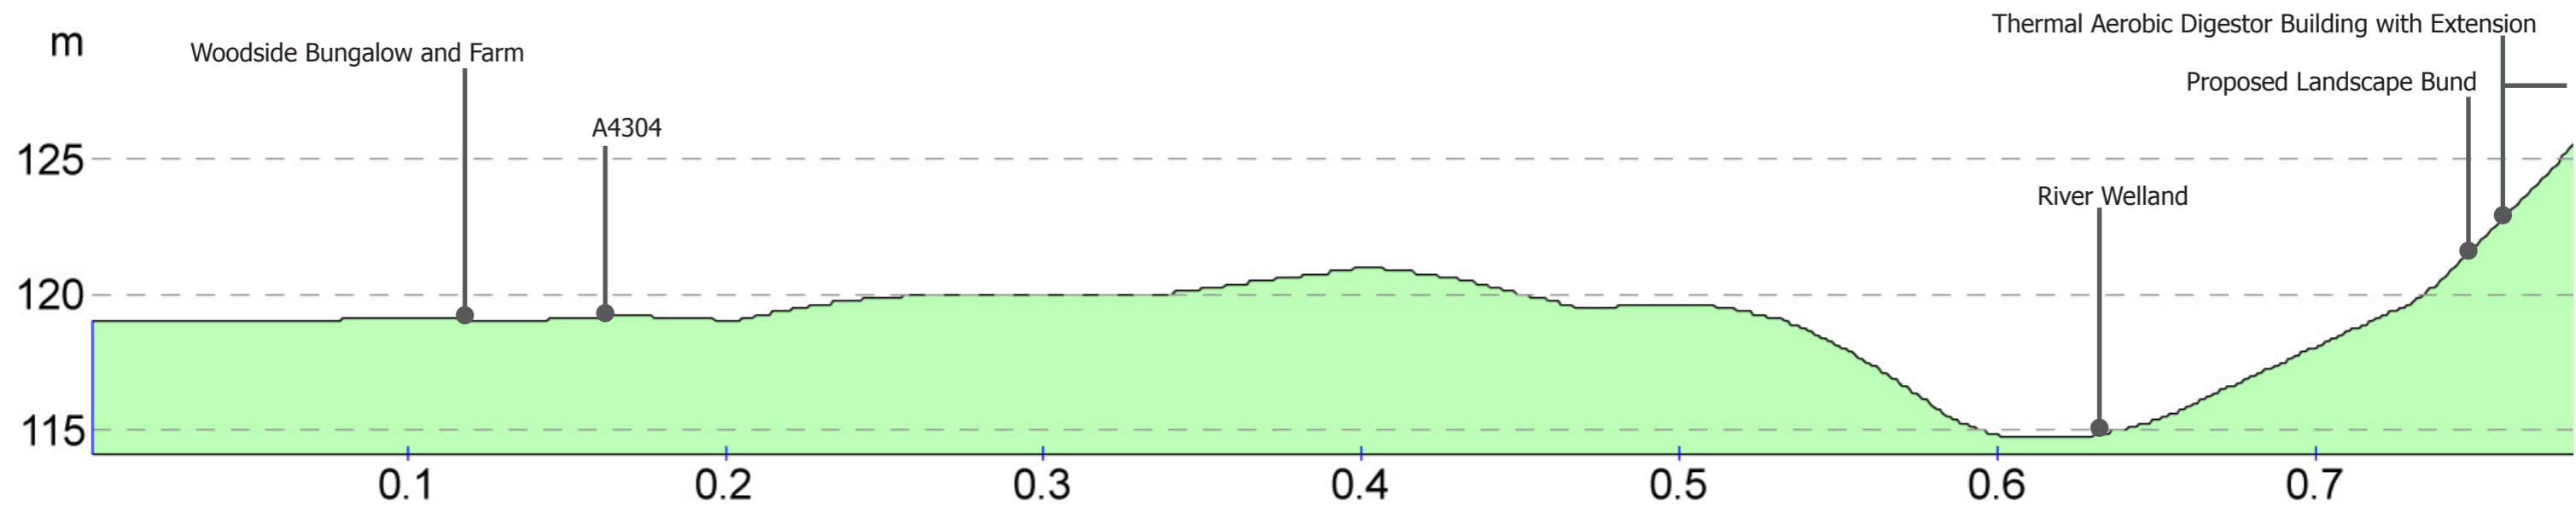

Illustrative cross section

© 2013 GP PLANNING LTD All Rights Reserved

DRAWN BY:	LB	CHECKED BY:	SE
DRAWING NO.:	GPP/WWM/PH/13/09	REV NO.:	1
SCALE:	NTS	DATE:	28/01/2013

PEBBLE HALL
WELLAND WASTE MANAGEMENT
ILLUSTRATIVE CROSS SECTIONS

