
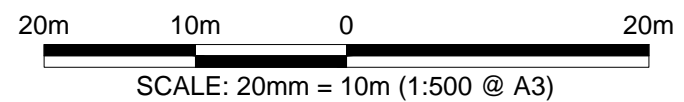


SECTION A-A
SCALE 1:100 @ A3

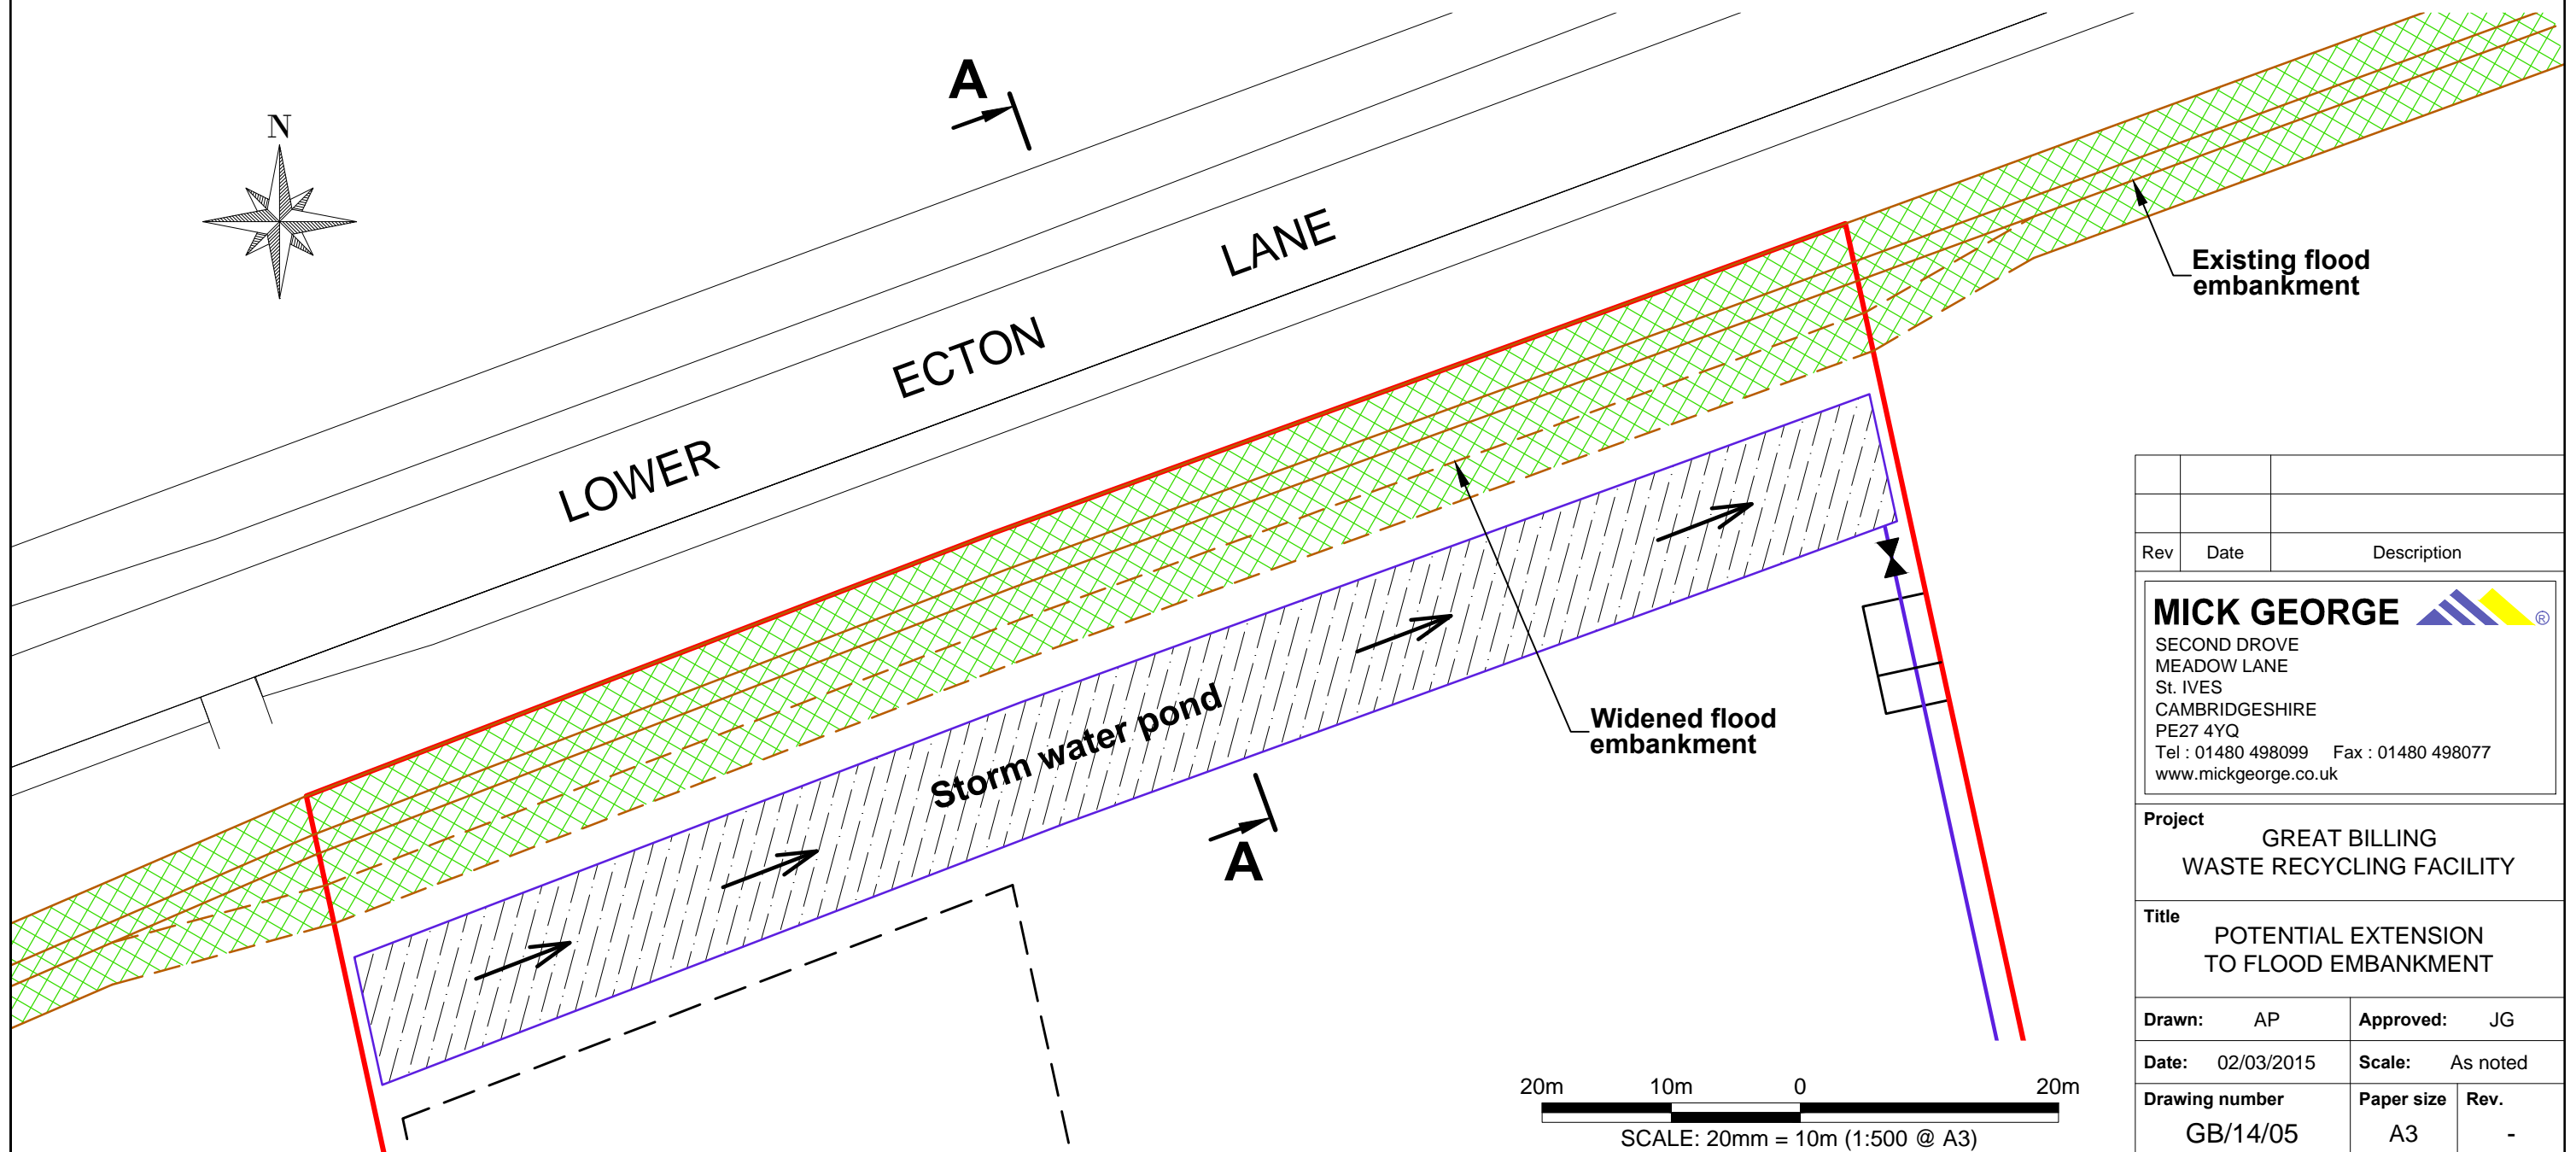

Rev	Date	Description
<p>MICK GEORGE </p> <p>SECOND DROVE MEADOW LANE St. IVES CAMBRIDGESHIRE PE27 4YQ Tel : 01480 498099 Fax : 01480 498077 www.mickgeorge.co.uk</p>		
<p>Project GREAT BILLING WASTE RECYCLING FACILITY</p>		
<p>Title POTENTIAL EXTENSION TO FLOOD EMBANKMENT</p>		
<p>Drawn: AP</p>		<p>Approved: JG</p>
<p>Date: 02/03/2015</p>		<p>Scale: As noted</p>
<p>Drawing number GB/14/05</p>		<p>Paper size A3</p>
<p>Rev. -</p>		