


All dimensions to be verified on site. Figured dimensions to take precedent to those scaled. Any areas indicated on this drawing are for guidance only, no responsibility is taken for their accuracy.
 The drawing is the property of GP Planning Limited. Copyright is reserved by them and the drawing is issued on the condition that it is not copied, reproduced, retained or disclosed to any unauthorised person, either wholly or in part without the written consent in writing of GP Planning.
 © 2015 GP Planning Limited. All rights reserved.

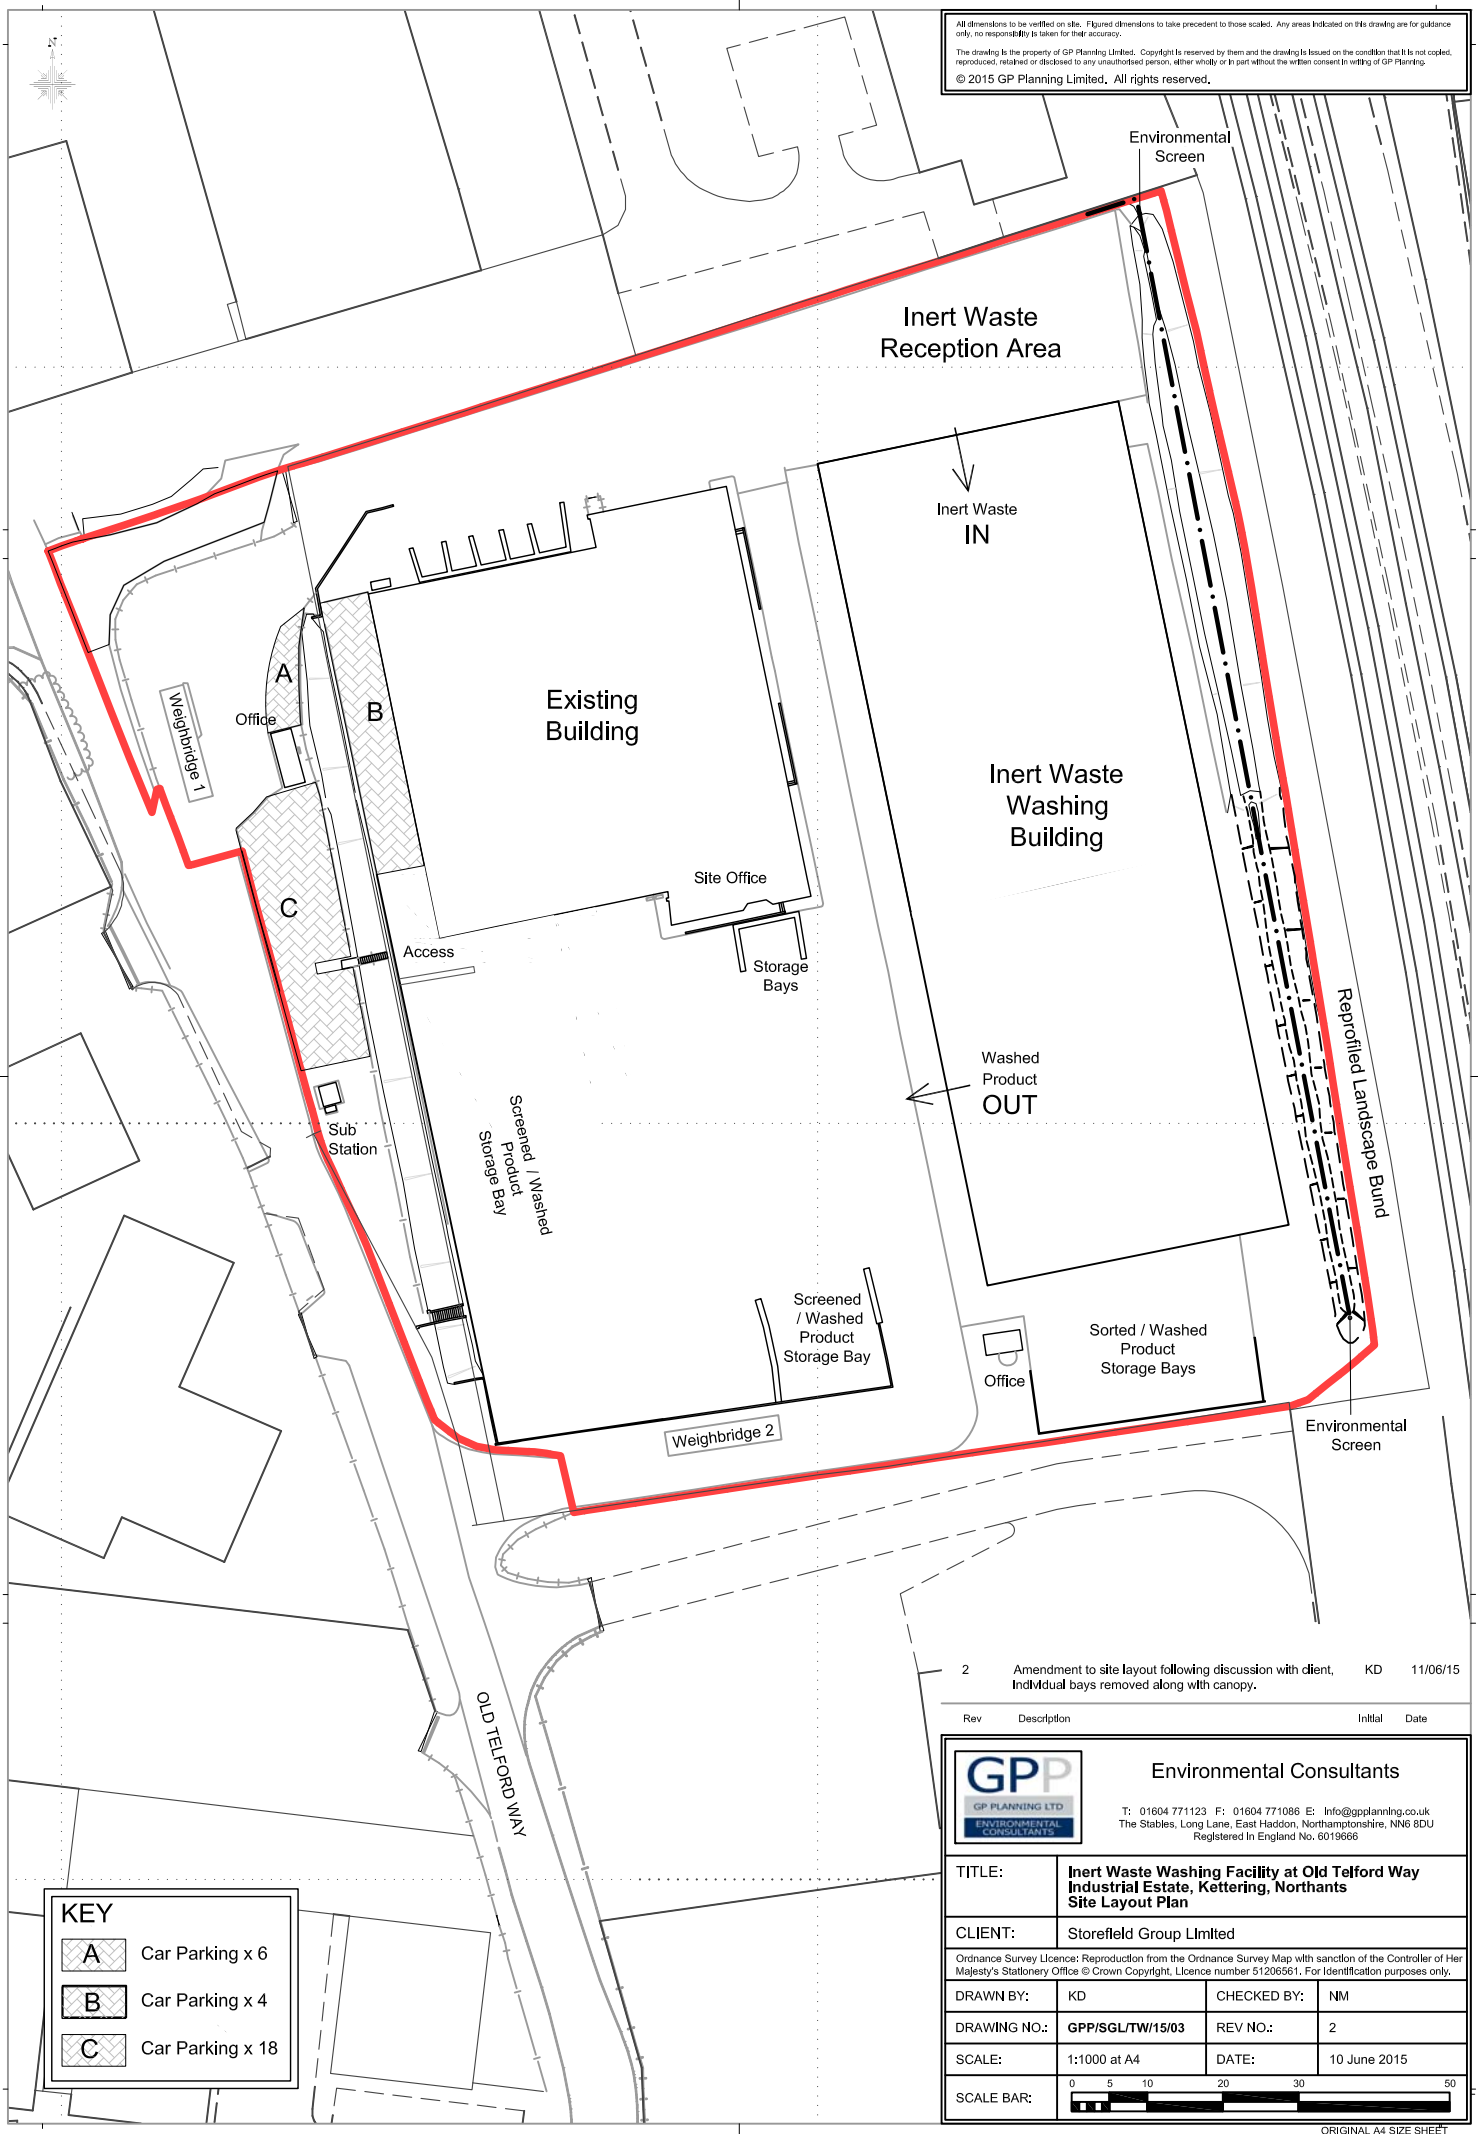

KEY	
	Car Parking x 6
	Car Parking x 4
	Car Parking x 18

2	Amendment to site layout following discussion with client, Individual bays removed along with canopy.	KD	11/06/15
Rev	Description	Initial	Date

		Environmental Consultants	
<small>GP PLANNING LTD ENVIRONMENTAL CONSULTANTS</small>		<small>T: 01604 771123 F: 01604 771086 E: info@gpplanning.co.uk The Stables, Long Lane, East Haddon, Northamptonshire, NN6 8DU Registered in England No. 6019666</small>	
TITLE:	Inert Waste Washing Facility at Old Telford Way Industrial Estate, Kettering, Northants Site Layout Plan		
CLIENT:	Storefield Group Limited		
<small>Ordnance Survey Licence: Reproduction from the Ordnance Survey Map with sanction of the Controller of Her Majesty's Stationery Office © Crown Copyright. Licence number 51206561. For Identification purposes only.</small>			
DRAWN BY:	KD	CHECKED BY:	NM
DRAWING NO.:	GPP/SGL/TW/15/03	REV NO.:	2
SCALE:	1:1000 at A4	DATE:	10 June 2015
SCALE BAR:			