


Longitudinal Section (Ch0 to Ch1250)
 Scale 1:2000 Horizontal
 1:200 Vertical



Longitudinal Section (Ch1250 to Ch2522.464)
 Scale 1:2000 Horizontal
 1:200 Vertical

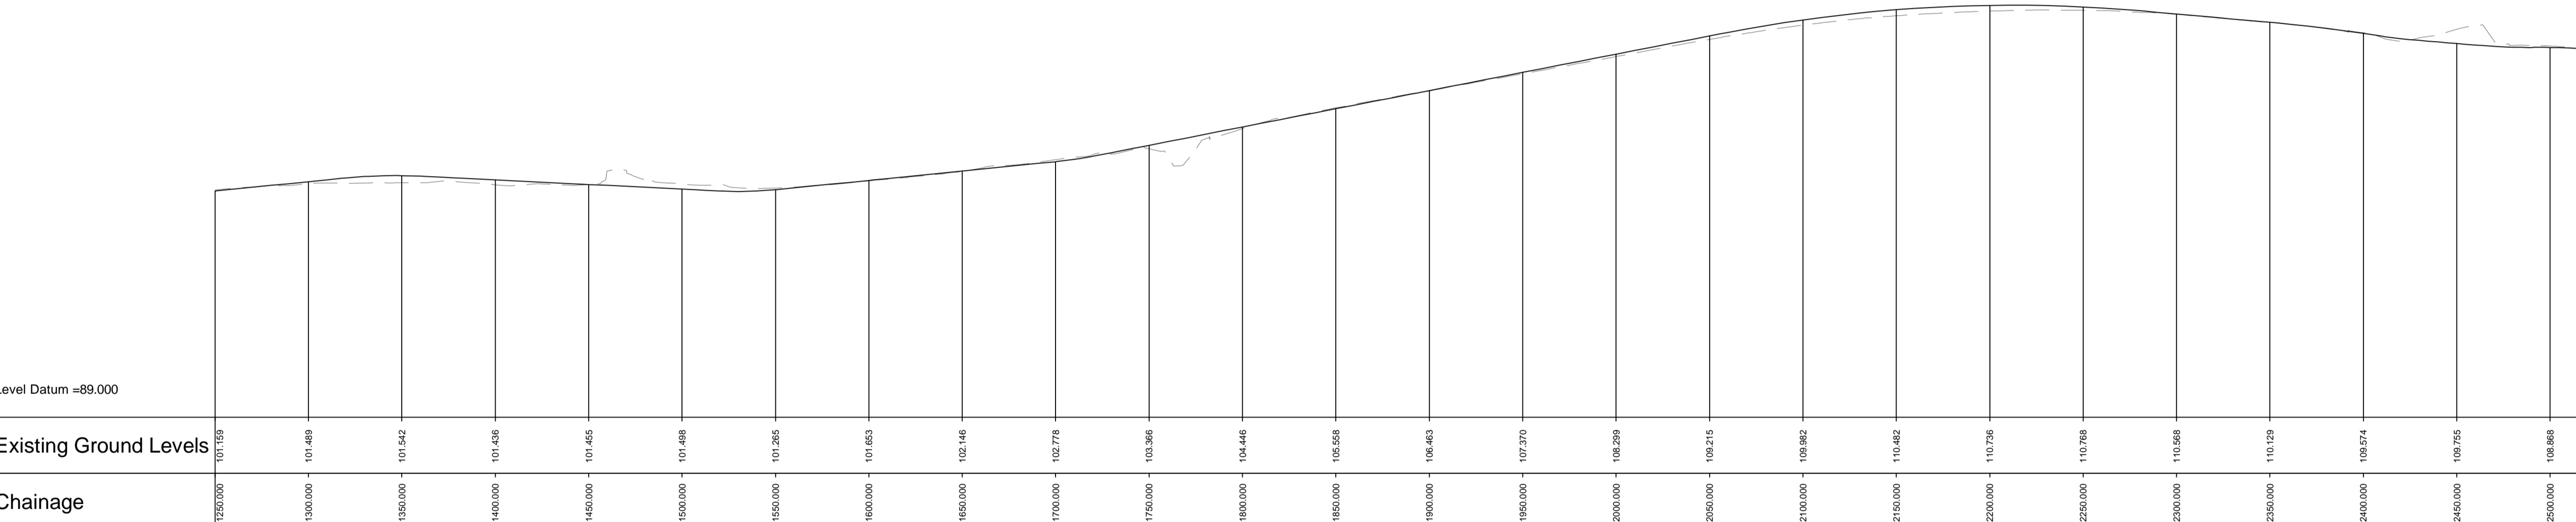

Longitudinal Section (Overstone Link Road)
 Scale 1:1250 Horizontal
 1:250 Vertical

REVISIONS		
No.	Date	Details
-	04.03.2015	First issue

NOTES	
No.	Details



FOR INFORMATION



The Forum
 Barnfield Road, Exeter
 Devon EX1 1QR
 Tel: 44-(0)1392-229700
 Fax: 44-(0)1392-229701

Client:
 Northamptonshire
 County Council

Site/Project:
 A43 Moulton Bypass
 Phase 1b

Title:
 Longitudinal Sections

Drawn: JL	Checked: TO
Designed: JL	Approved: TO
Date: 26/11/2014	Scale: As shown A1 Sheet: 1 of 1
Drawing Number:	Revision:

287512A-HHE-PA-008 -