




Cross-section A-A (Ch 120.0m)
Scale 1:50

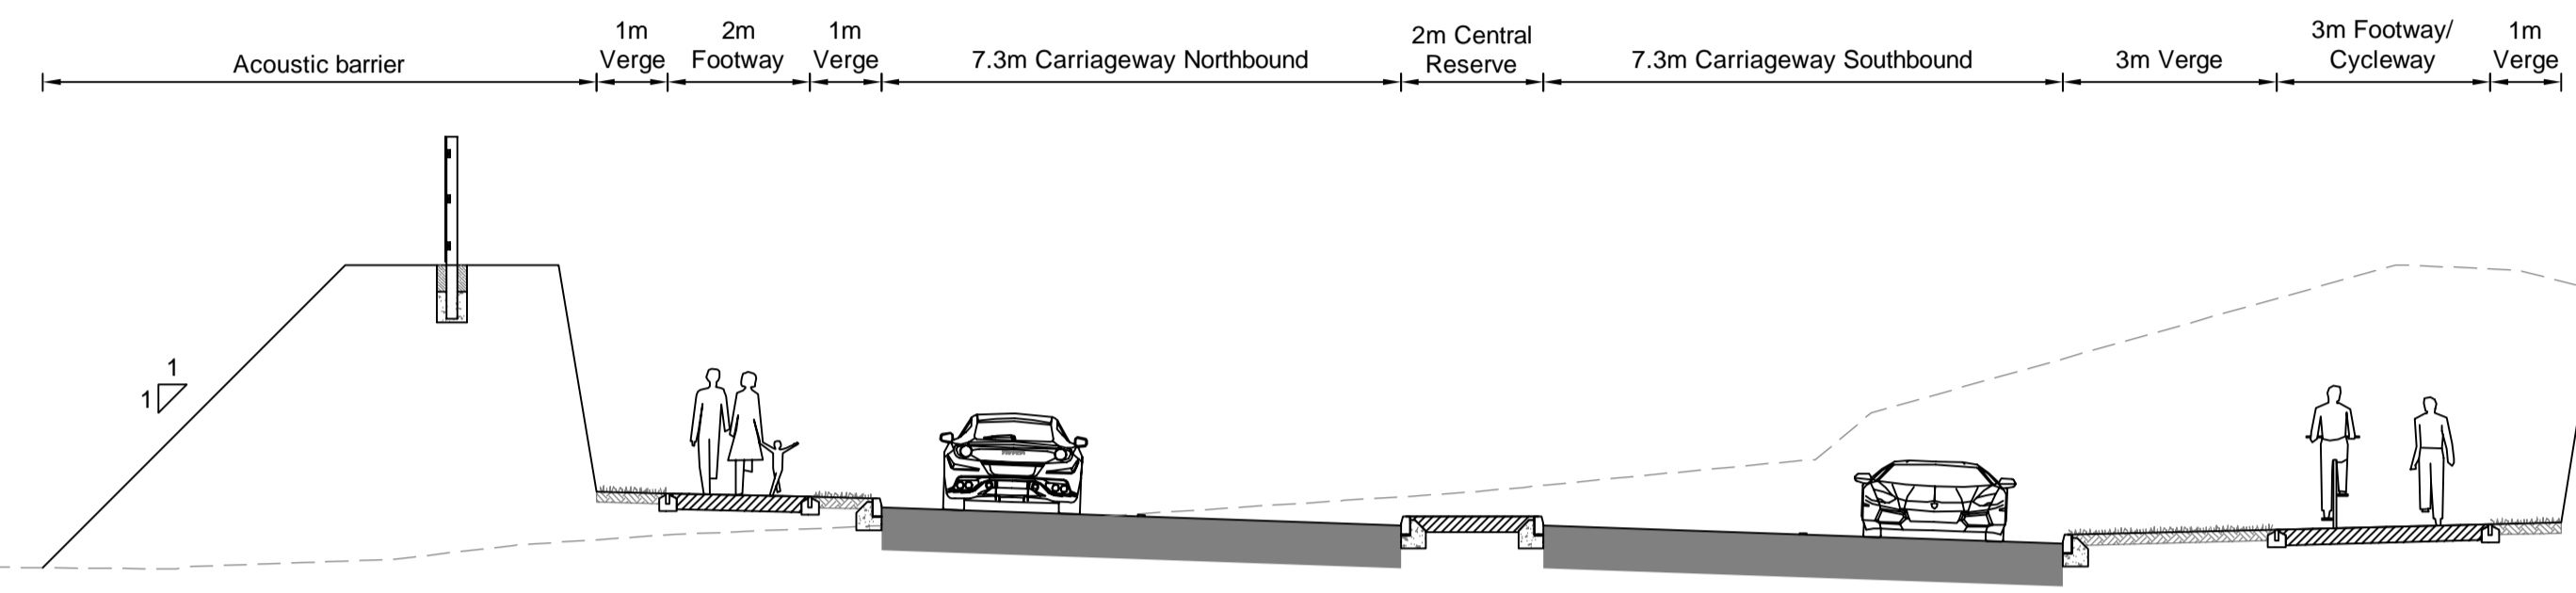


Cross-section B-B (Ch 450.0m)
Scale 1:100

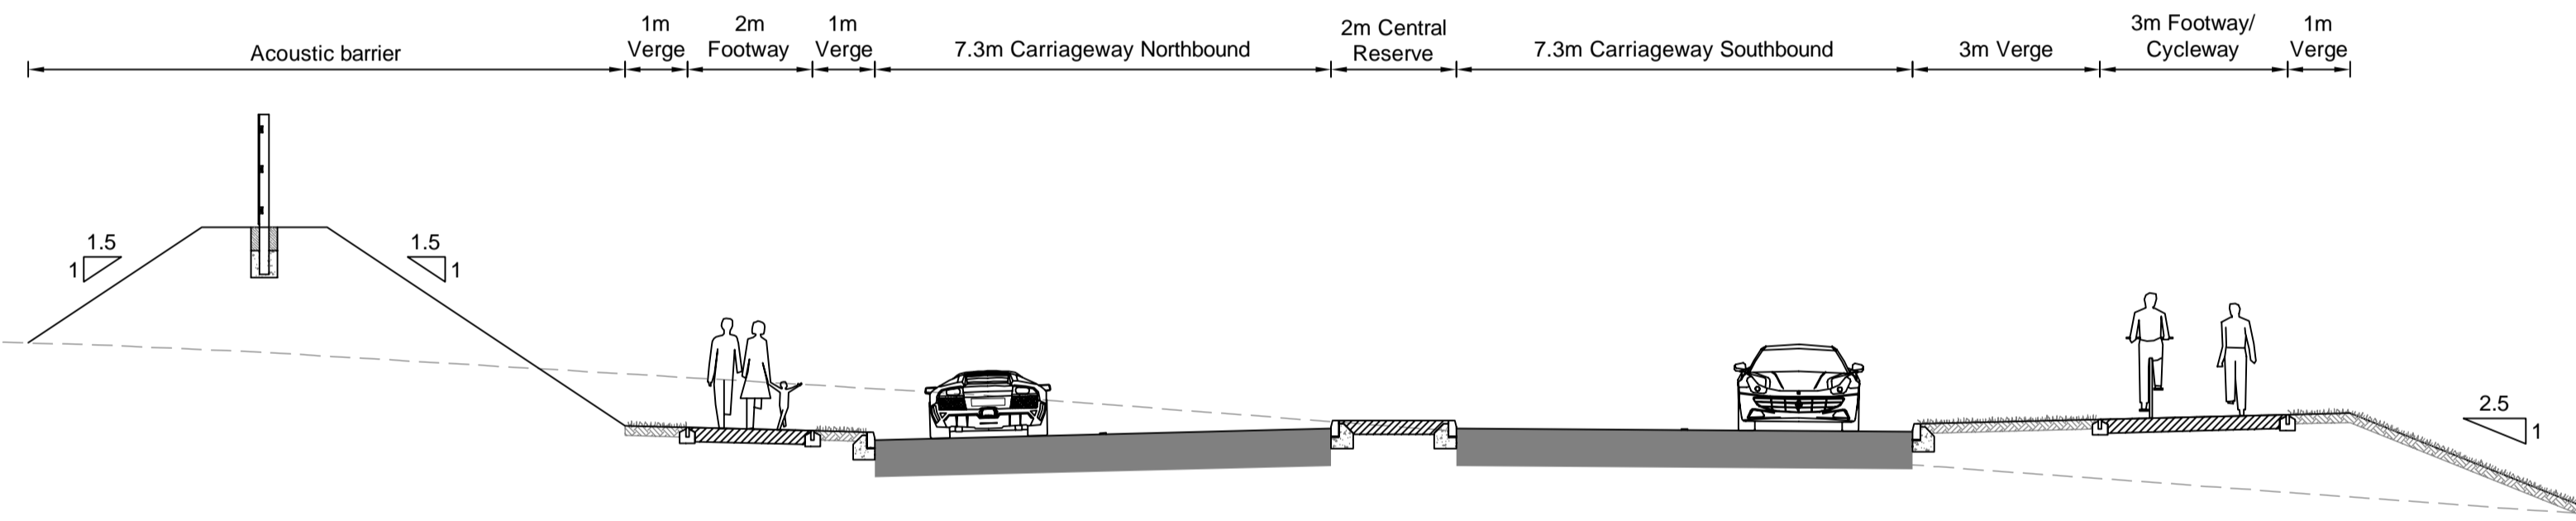

Cross-section C-C (Ch 600.0m)
Scale 1:100

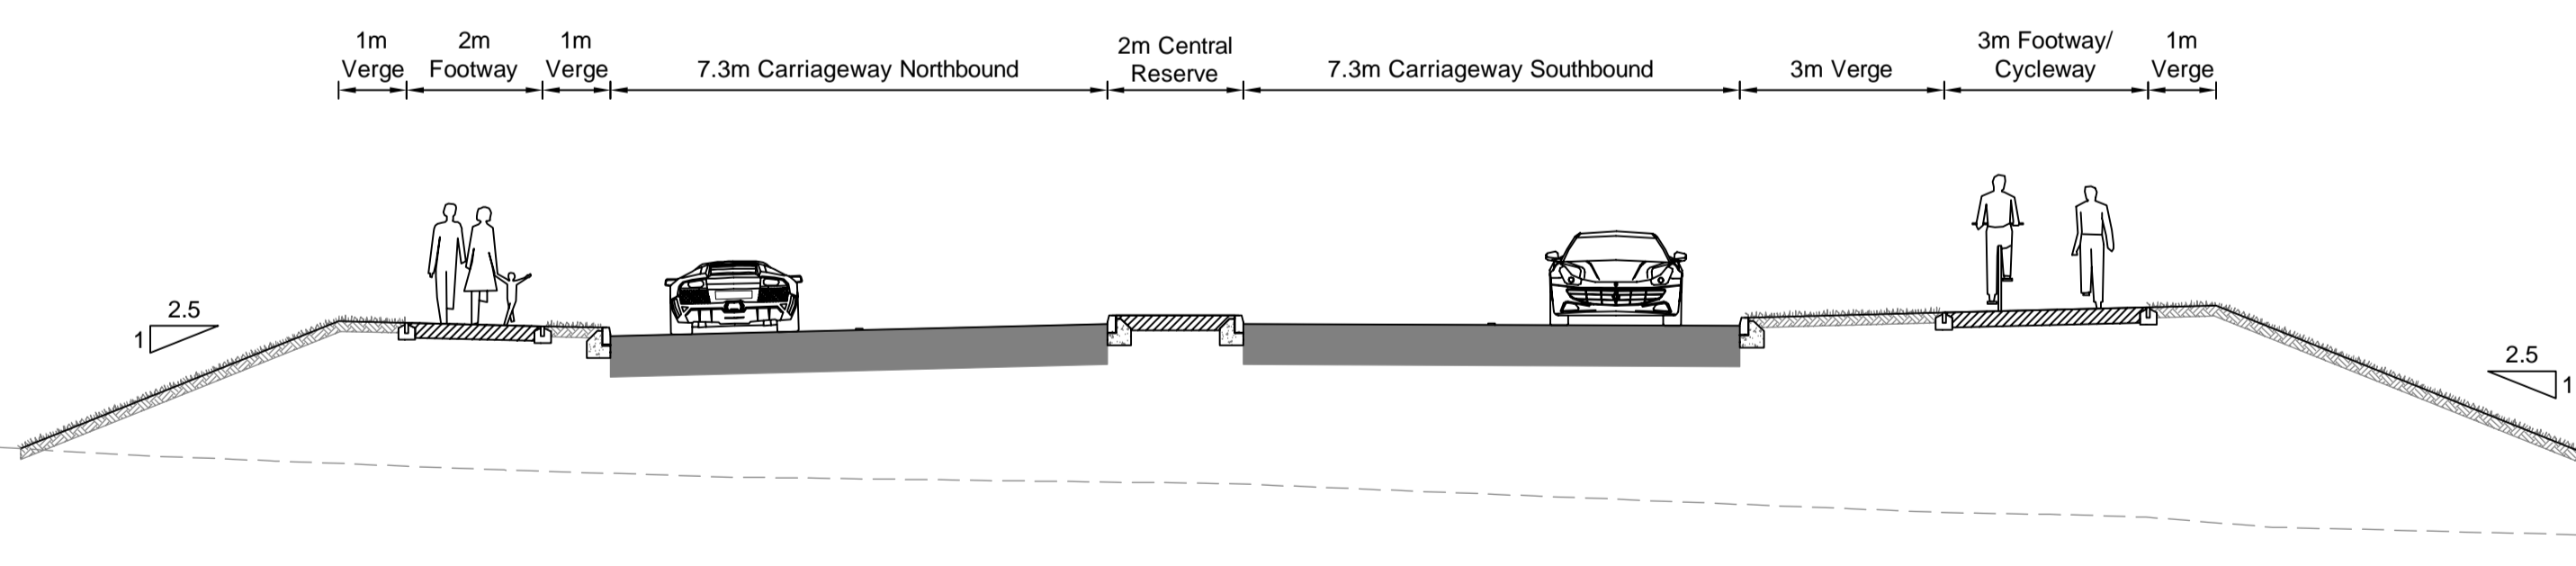

Cross-section D-D (Ch 850.0m)
Scale 1:100

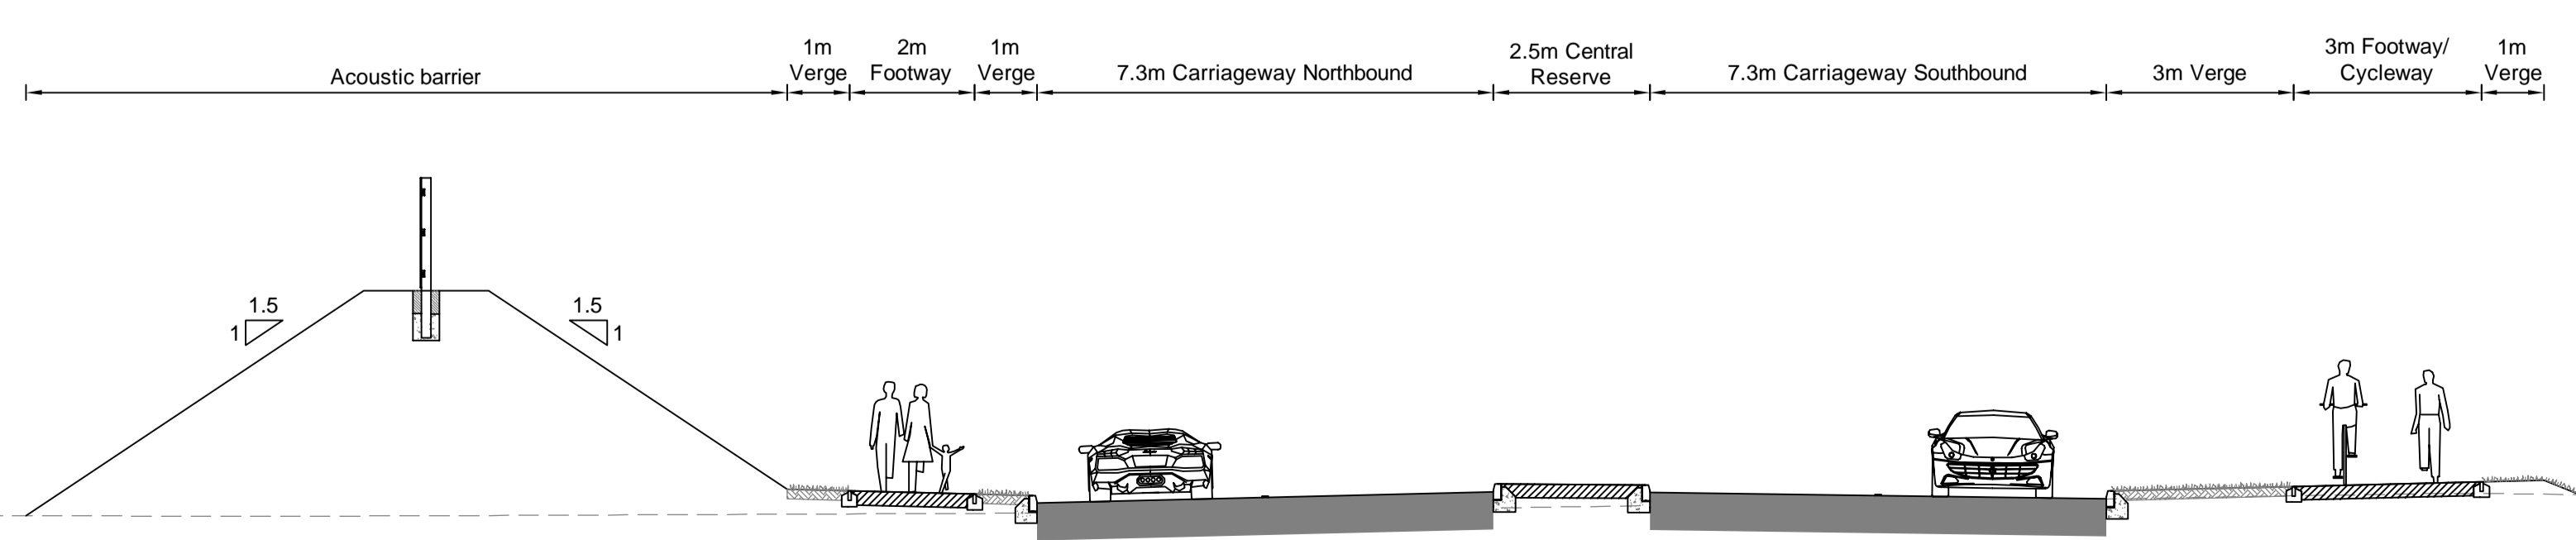

Cross-section E-E (Ch 1400.0m)
Scale 1:100

REVISIONS		
No.	Date	Details
-	04.03.2015	First issue

NOTES	
No.	Details

Northamptonshire County Council

Balfour Beatty Civil Engineering

FOR INFORMATION

PARSONS BRINCKERHOFF


The Forum
Barnfield Road, Exeter
Devon EX1 1QR

Tel: 44-(0)1392-229700
Fax: 44-(0)1392-229701

Client:	Northamptonshire County Council					
Site/Project:	A43 Moulton Bypass Phase 1b					
Title:	Typical Cross-sections Sheet 1 of 2					
Drawn:	JL	Checked:	TO			
Designed:	JL	Approved:	TO			
Date:	26/11/2014	Scale:	As shown	A1	Sheet:	1 of 2
Drawing Number:	287512A-HHE-PA-009	Revision:	-			


© Copyright Parsons Brinckerhoff

Acoustic barrier 5.88m Verge 2m Footway 1m Verge 7.3m Carriageway Northbound 4m Central Reserve 7.3m Carriageway Southbound 3m Verge 3m Footway/ Cycleway 1m Verge

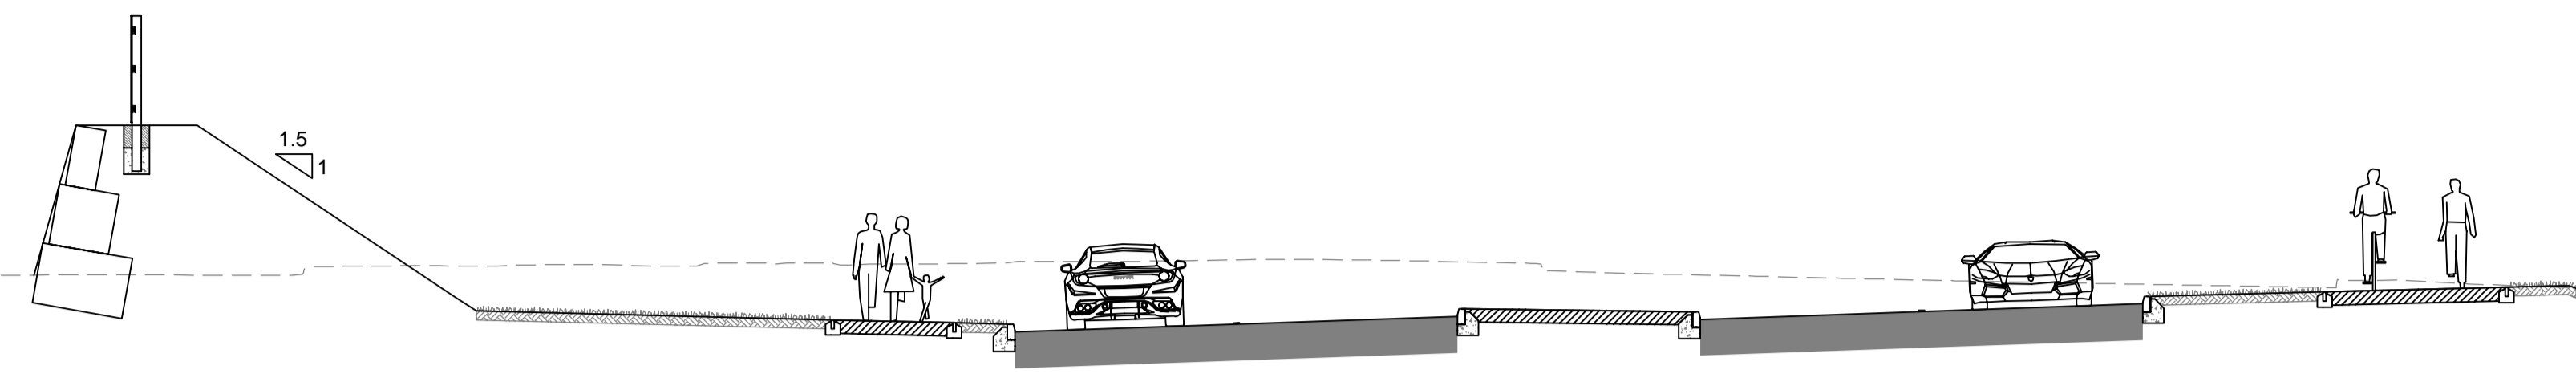


Cross-section F-F (Ch 1470.0m)
Scale 1:100

1m Verge 2m Footway 1m Verge 7.3m Carriageway Northbound 2m Central Reserve 7.3m Carriageway Southbound 3m Verge 3m Footway/ Cycleway 1m Verge

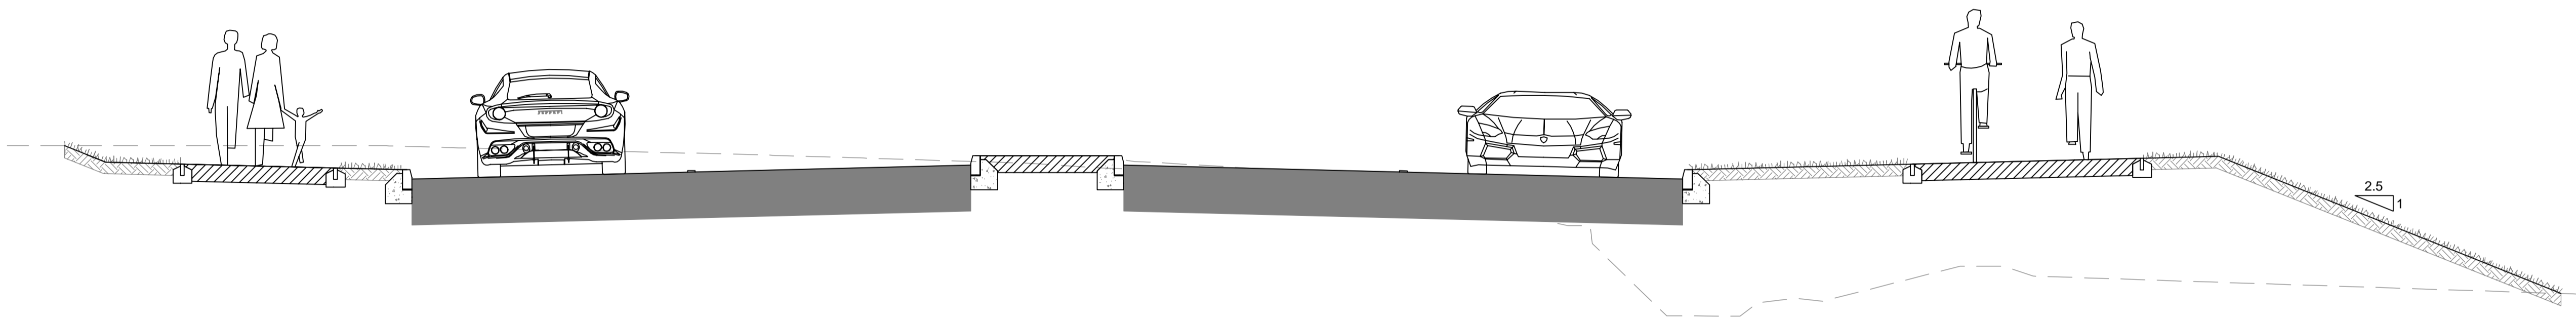


Cross-section G-G (Ch 1900.0m)
Scale 1:50

1m Verge 3m Footway/ Cycleway 6m Carriageway 3m Footway/ Cycleway 1m Verge

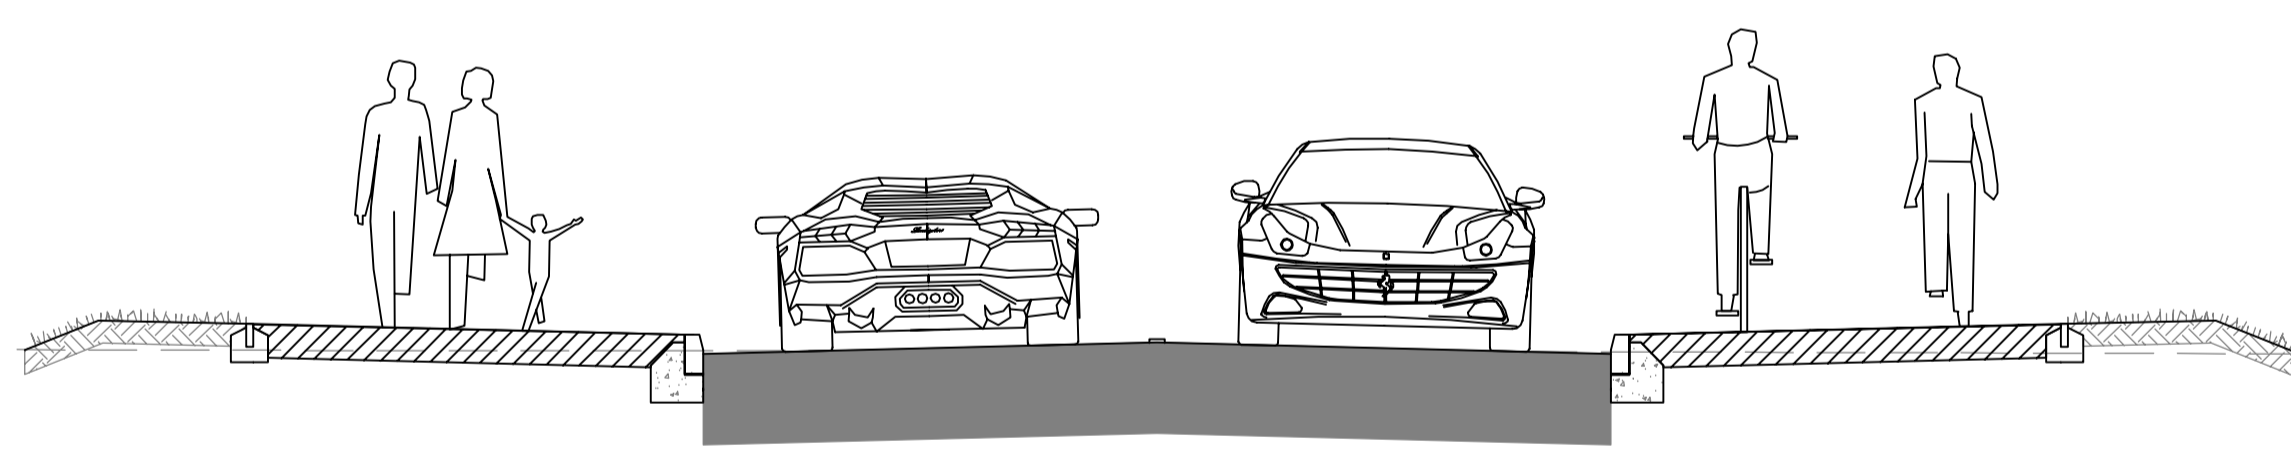

Cross-section H-H (Ch 150.0m)
Scale 1:50

2m Footway/ Cycleway 1m Verge 9.5m Circulatory Carriageway 53m Central Island 9.5m Circulatory Carriageway 3m Verge 3m Footway/ Cycleway 1m Verge

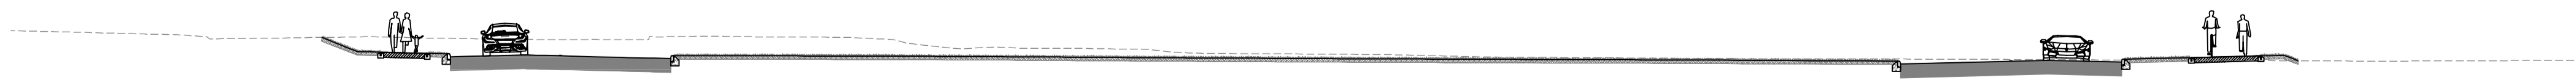

Cross-section J-J
Scale 1:200

REVISIONS		
No.	Date	Details
-	04.03.2015	First issue

NOTES	
No.	Details

Northamptonshire County Council
Balfour Beatty
 Civil Engineering

FOR INFORMATION

PARSONS BRINCKERHOFF
 The Forum
 Barrfield Road, Exeter
 Devon EX1 1QR
 Tel: 44-(0)1392-229700
 Fax: 44-(0)1392-229701

Client:	Northamptonshire County Council
Site/Project:	A43 Moulton Bypass Phase 1b
Title:	Typical Cross-sections Sheet 2 of 2

Drawn:	JL	Checked:	TO
Designed:	JL	Approved:	TO
Date:	26/11/2014	Scale:	As shown
Sheet:	2 of 2	A1	Revision:
Drawing Number:		287512A-HHE-PA-010	
Revision:		-	