


Plan View – First Floor

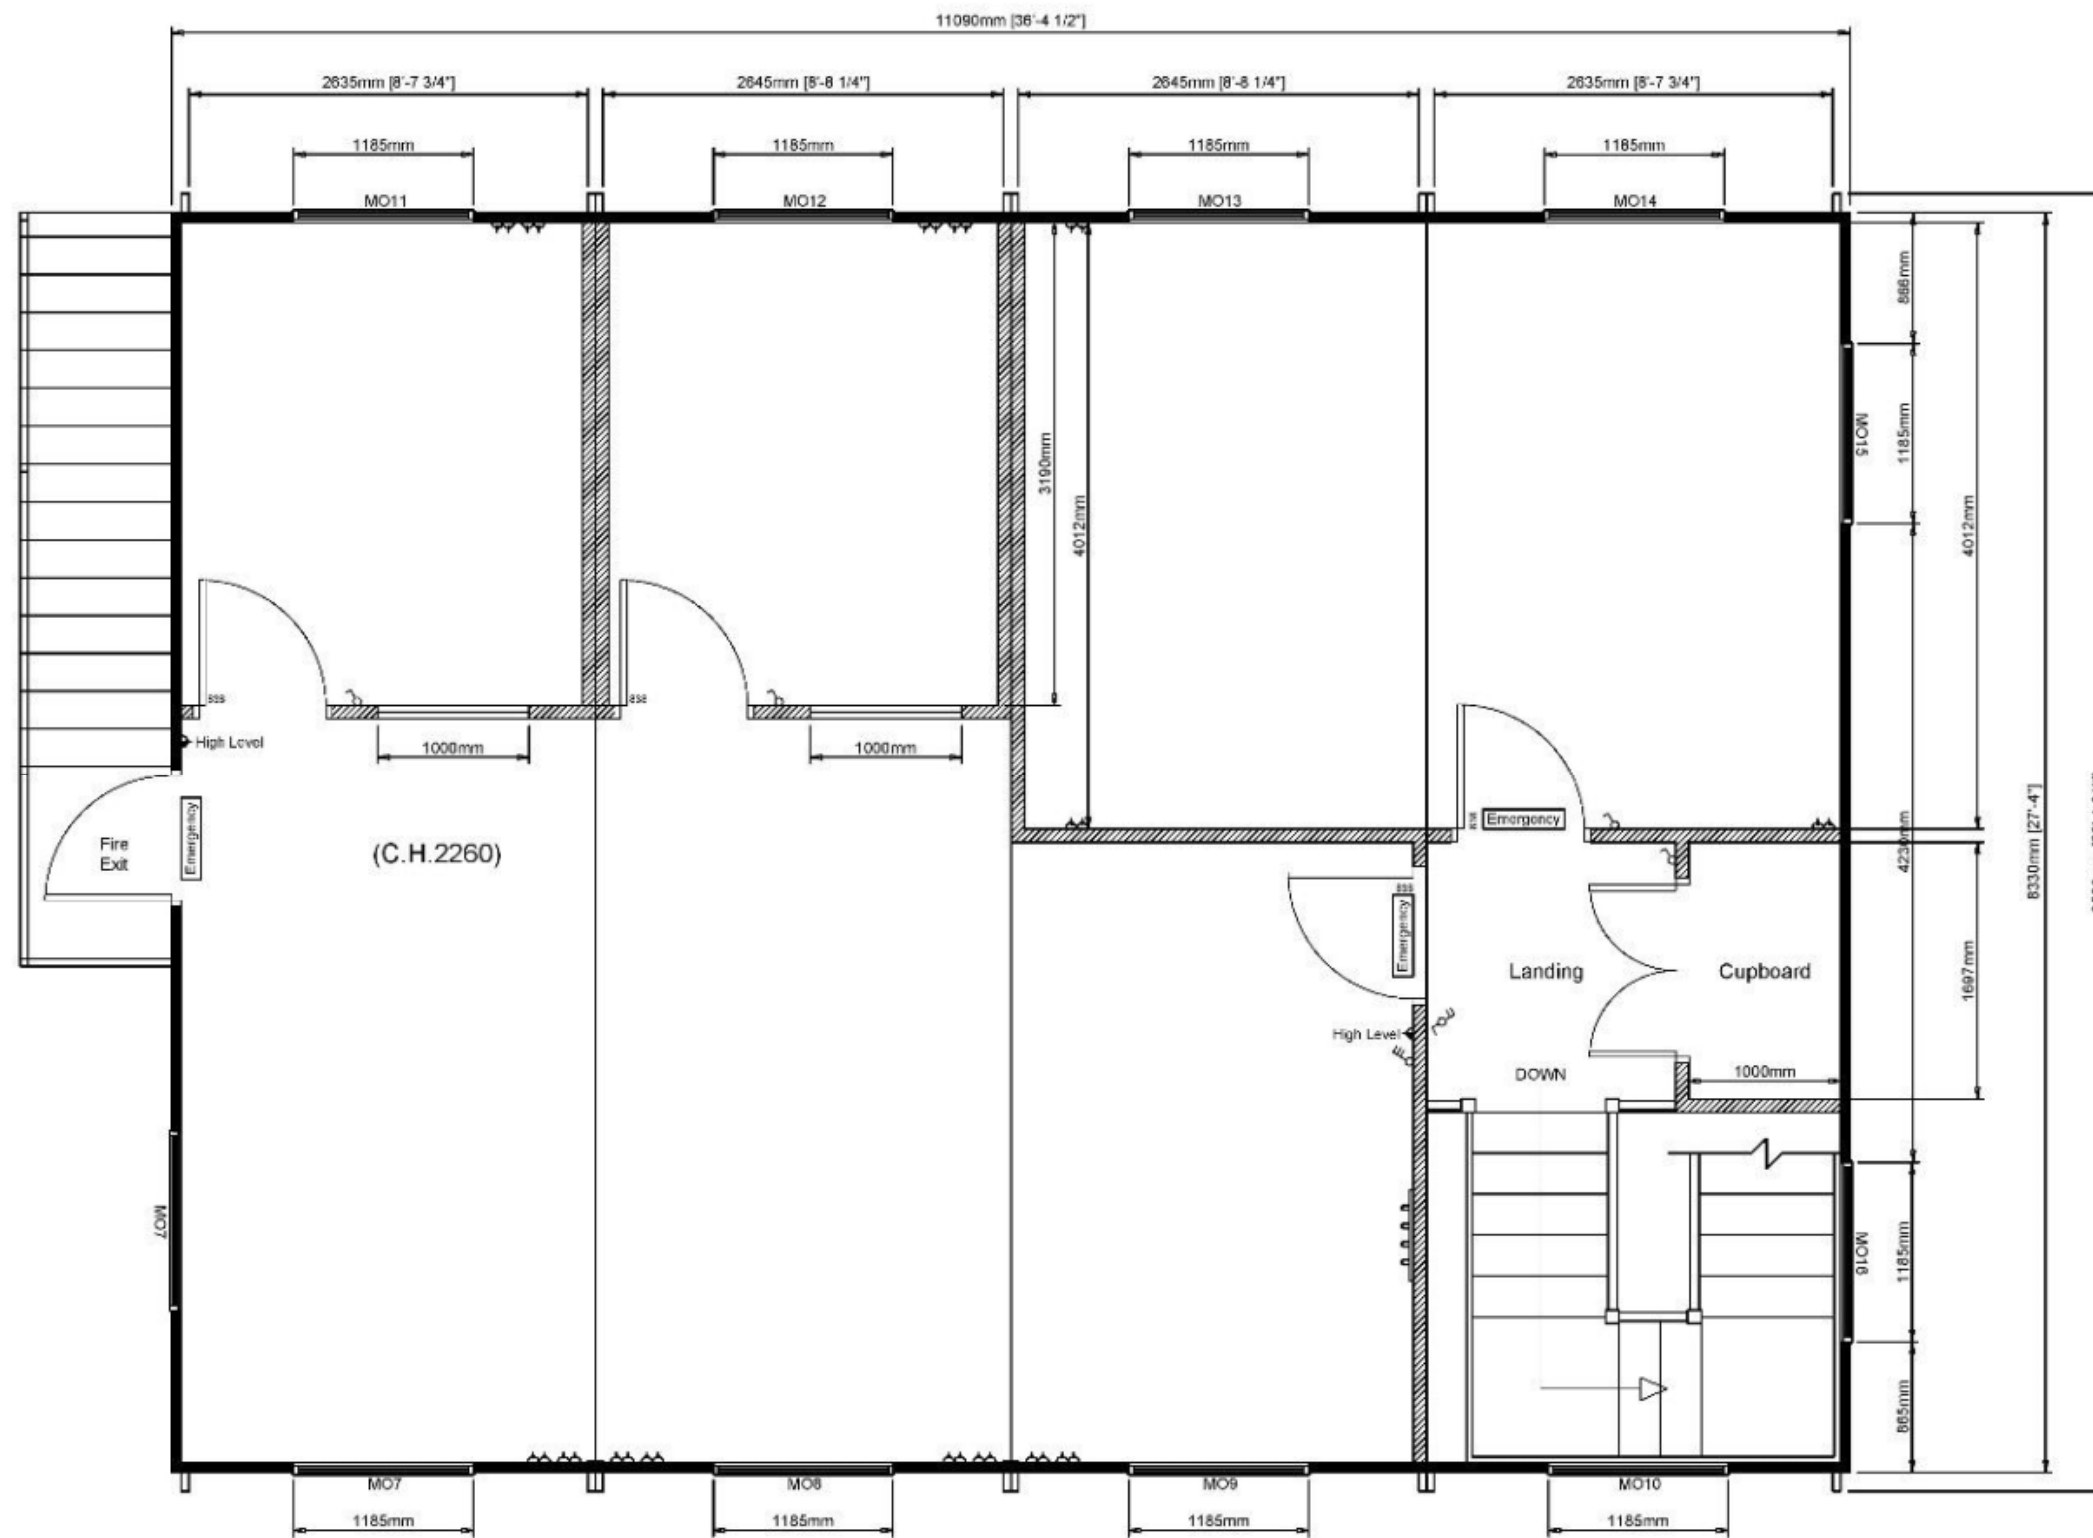

Recycleforce Ltd, Gretton Brook Road, Corby
 Proposed Construction of Replacement Office Block

Scale 1:50 @ A3

Drawing Ref: GPP/RF/CNOB/18/06

