

Gretton Brook Plantation


All dimensions to be verified on site. Figured dimensions to take precedence over those scaled. Any areas indicated on this drawing are for guidance only, no responsibility is taken for their accuracy.
 The drawing is the property of GP Planning Limited. Copyright is reserved by them and the drawing is issued on the condition that it is not copied, reproduced, related or disposed of in any unauthorised person, either wholly or in part without the written consent in writing of GP Planning.
 © 2017 GP Planning Limited, All rights reserved.



KEY

- Planning Application Boundary
- Building to be reconstructed in due course
- Hardcore Area
- Concrete Area
- Landscape Bund
- Grass
- FH Fire Hydrant
- Vehicle Access
- FLC Fibre (loose card)
- F Fibre (paper/card)
- P Plastics
- MP Mechanical Pam
- B Books
- PAP Paper
- G Glass
- CMW Co-Mingled Waste

All bays will be constructed with Legio blocks to a height of 4m, allowing stockpiles of 3m.

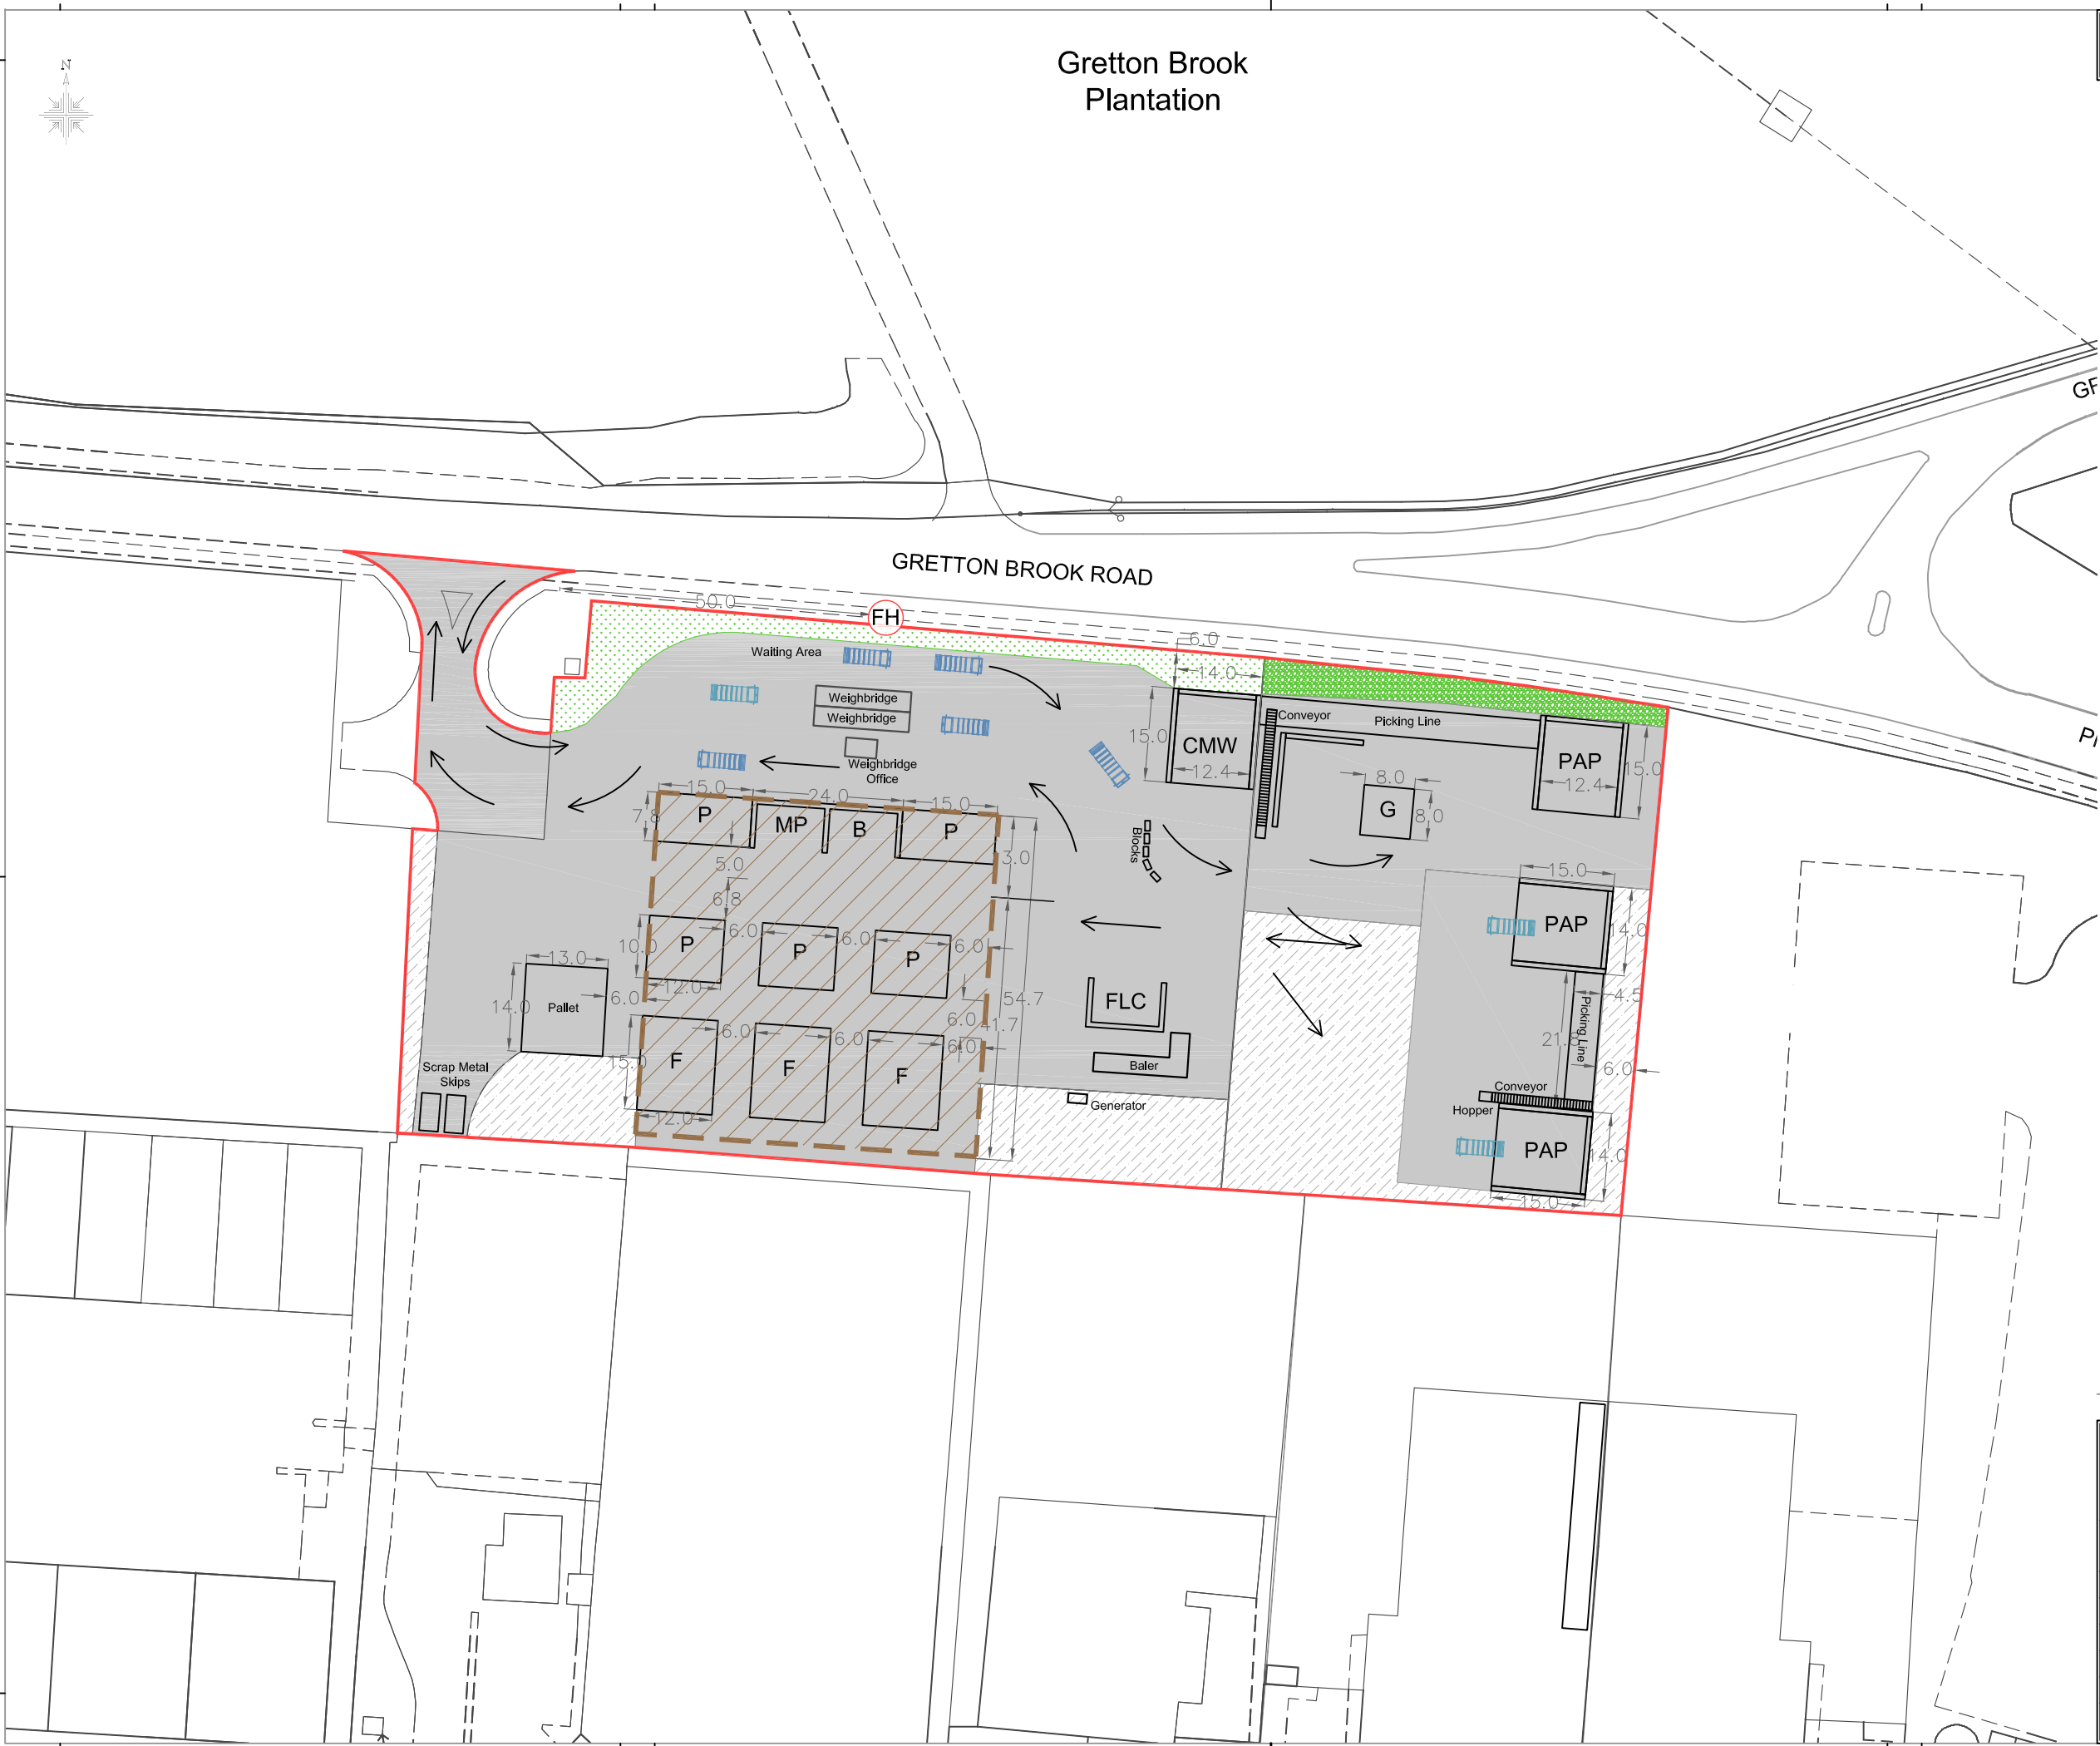

Rev	Description	Initial	Date
Planning Consultants T: 01604 771123 E: info@gpplanning.co.uk W: www.gpplanning.co.uk Icon Environmental Innovation Centre, Eastern Way, Daventry, Northamptonshire, NN11 0QB Registered in England No. 6019666			
TITLE:		Interim Site Layout at Crown House, Gretton Brook Road, Corby Site Layout Plan	
CLIENT:		Recycle Force Limited	
<small>Ordnance Survey Licence: Reproduction from the Ordnance Survey Map with sanction of the Controller of Her Majesty's Stationery Office © Crown Copyright, Licence number 51206561. For identification purposes only.</small>			
DRAWN BY:	KD	CHECKED BY:	CS
DRAWING NO.:	GPP/RF/CHC/17/03	REV NO.:	1
SCALE:	1:1000 at A3	DATE:	09 Oct 2017
SCALE BAR:			