


NORTHAMPTONSHIRE
COUNTY COUNCIL

25 JUN 2018

ENVIRONMENT & PLANNING

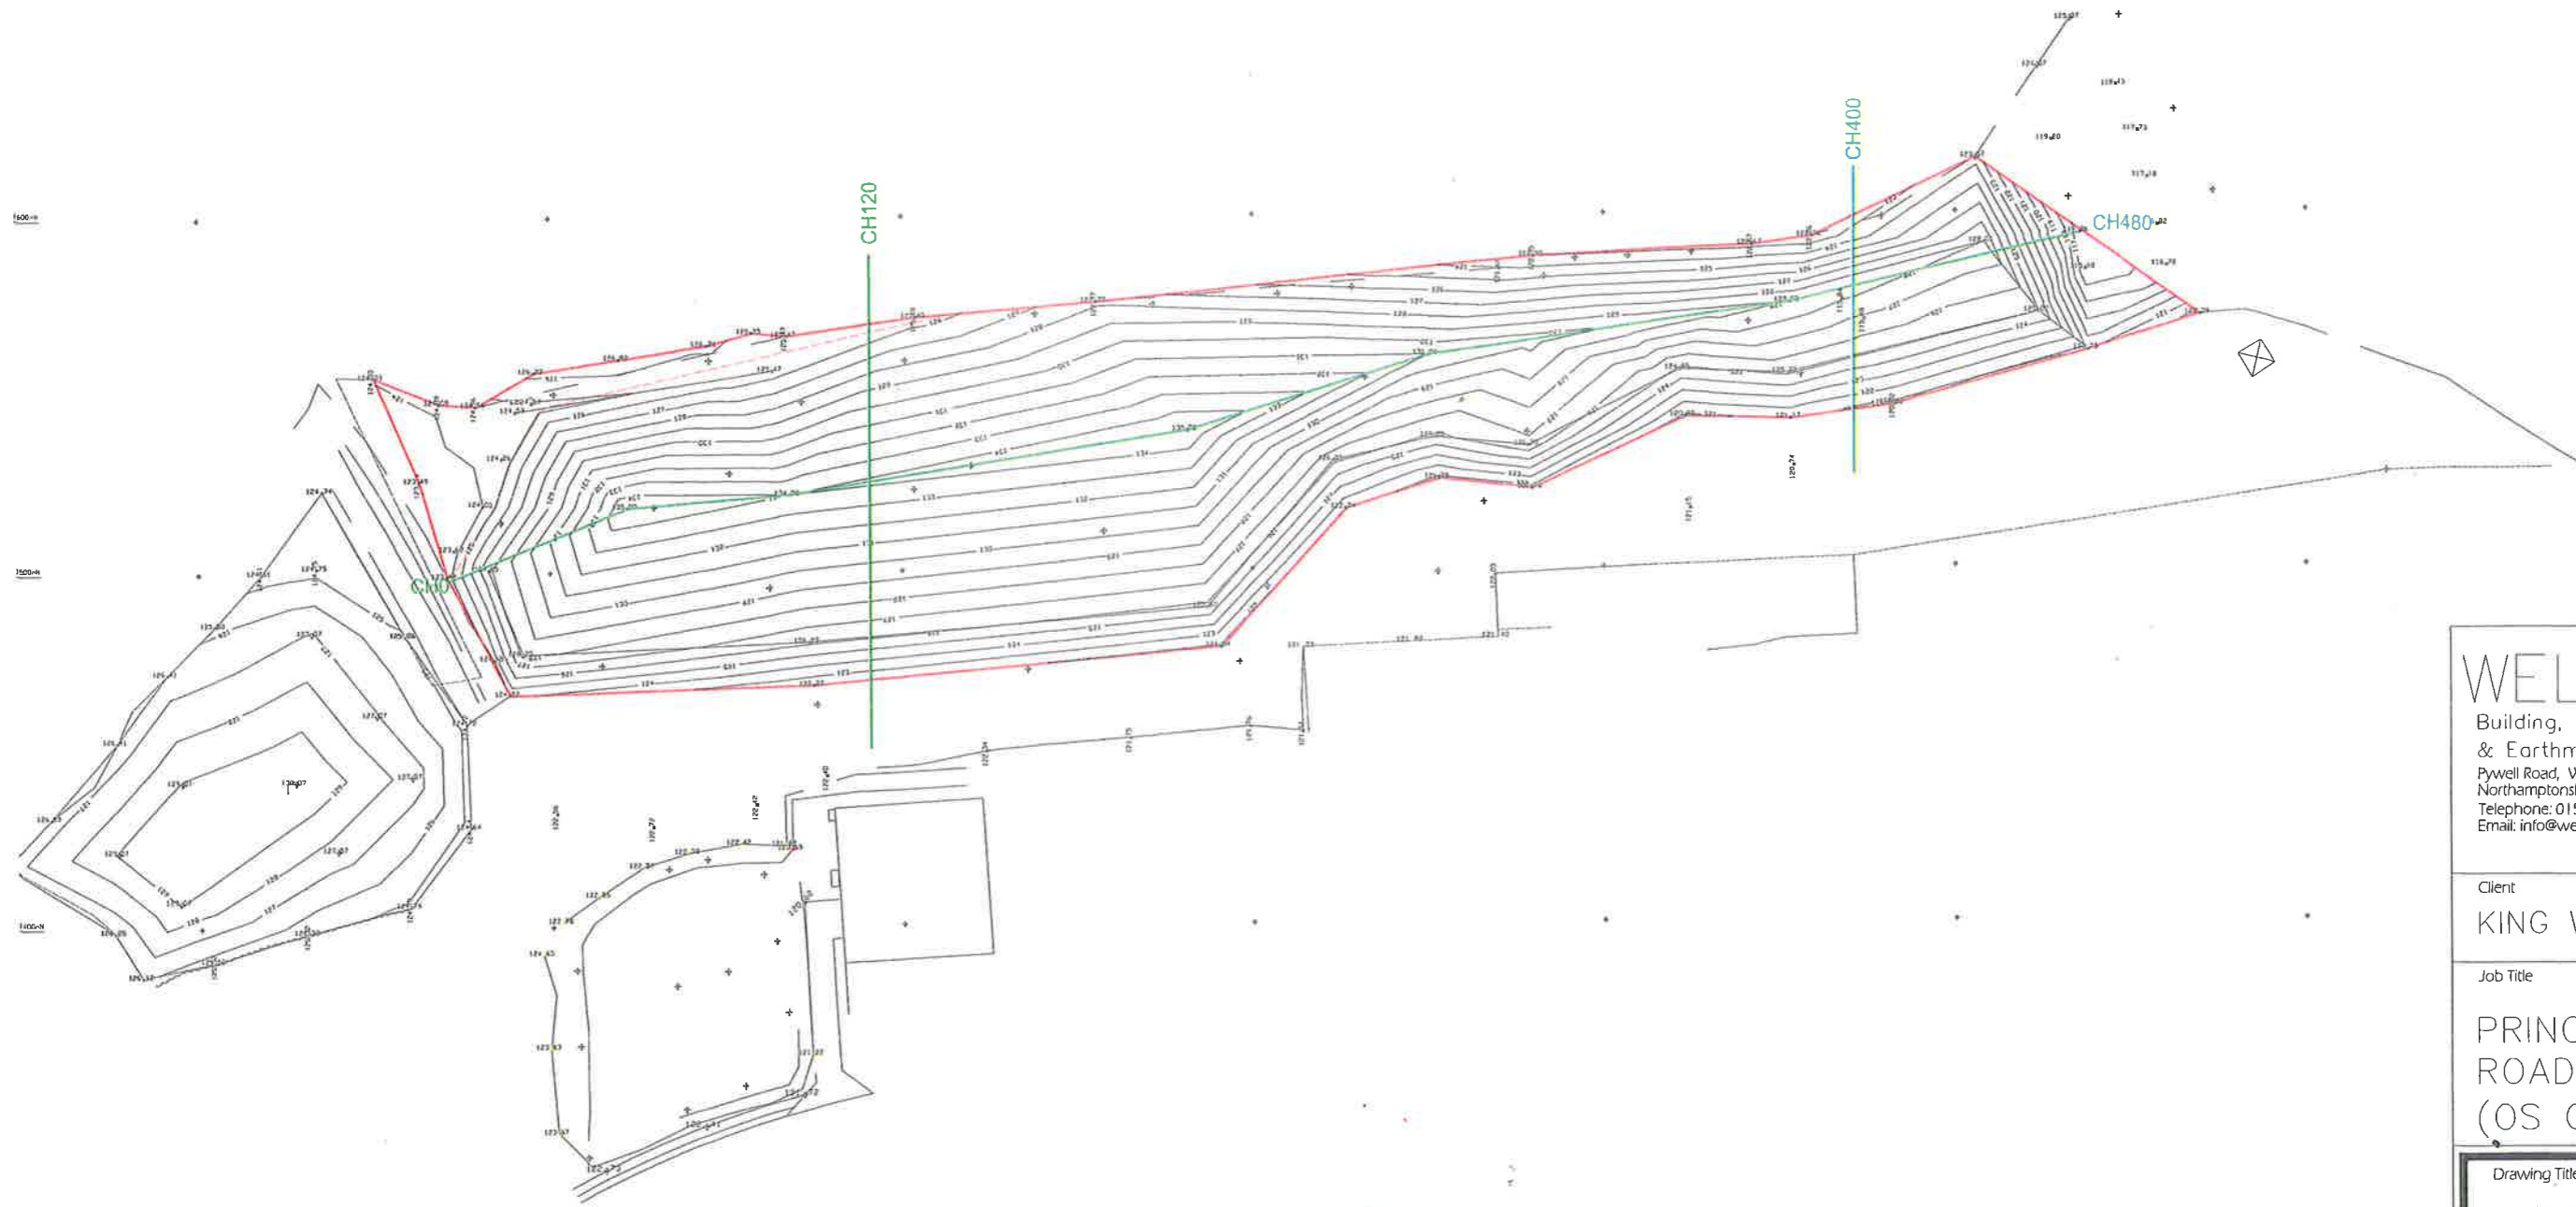

WELDON
Building, Civil Engineering
& Earthmoving Contract
Pywell Road, Willowbrook East, Corby,
Northamptonshire, NN17 5XJ.
Telephone: 01536 206833 Fax: 01536 206834
Email: info@weldonplant.co.uk


Client
KING WEST / W

Job Title
PRINCEWOOD
ROAD CORBY
(OS GPS)

Drawing Title
JULY 08 REV
LAVS-3 (1:3
FACE) - SECTIO

Scale 1:2000	Date 30/07/08	Drawn W.M.
Status		

Drg. No.
18/220708

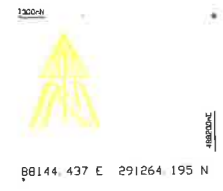

BB144, 437 E 291264, 195 N