



Digester Tank - Plan View

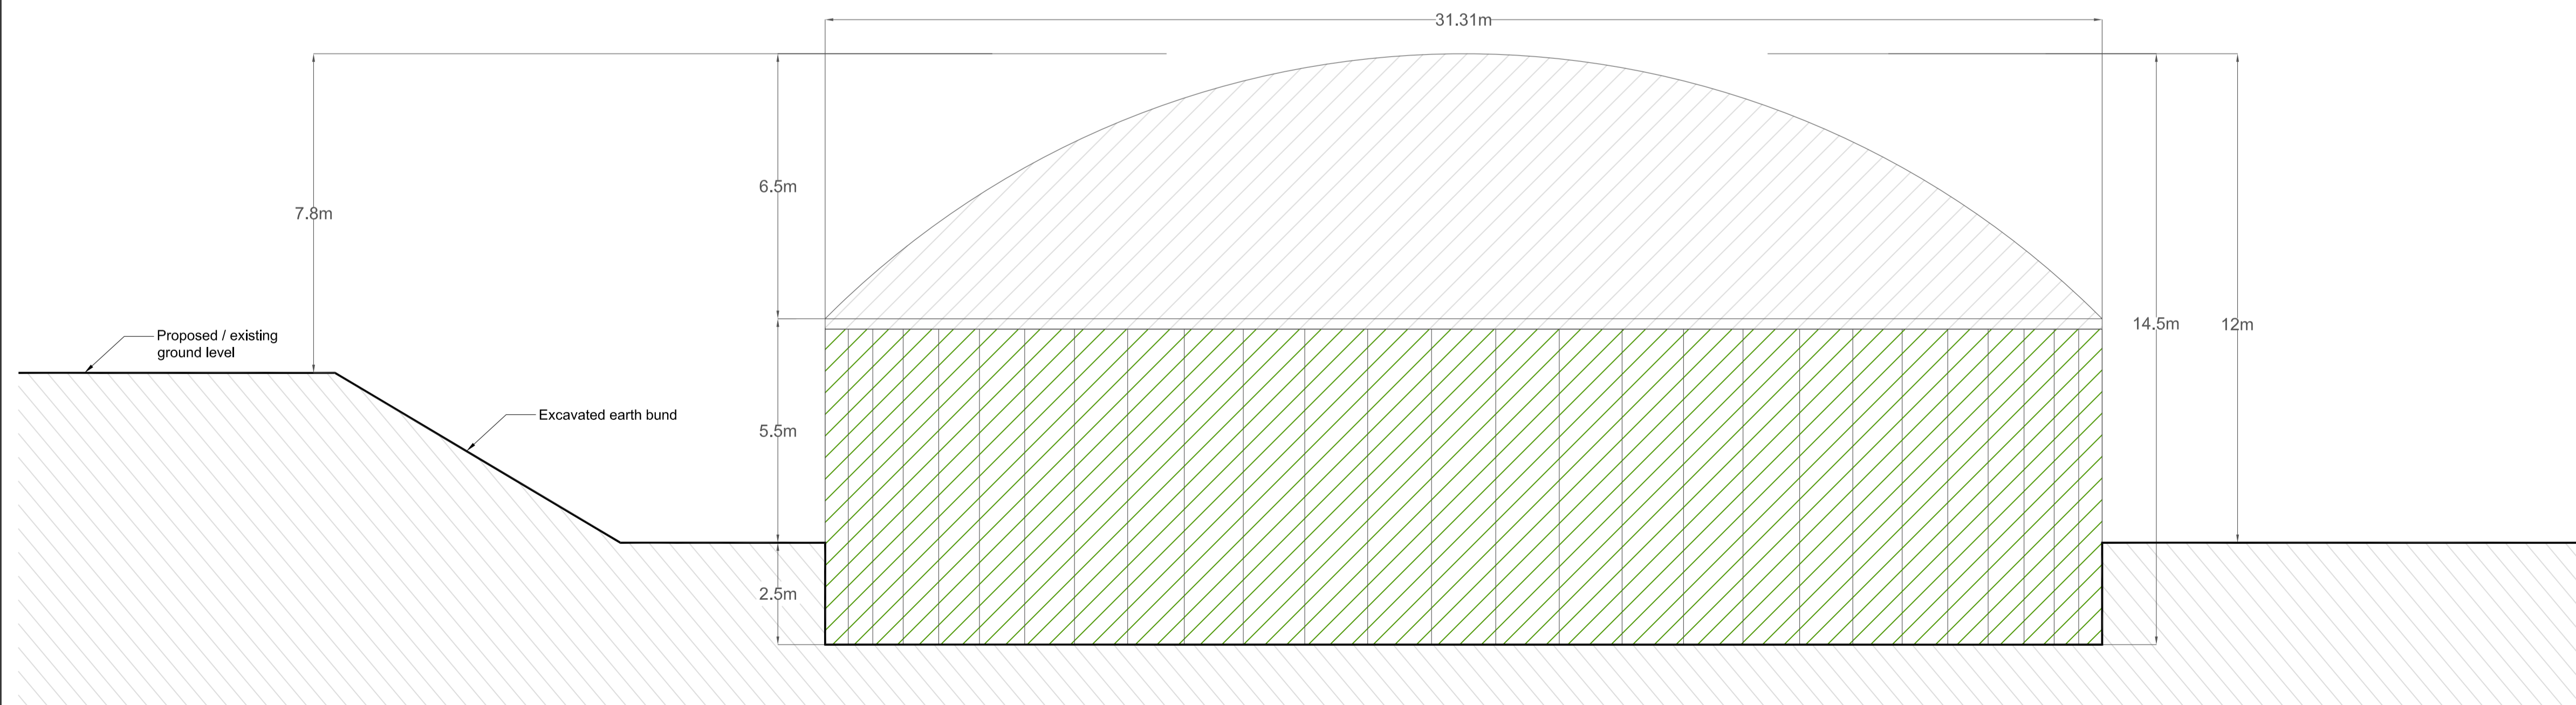

Digester Tank - Elevation A

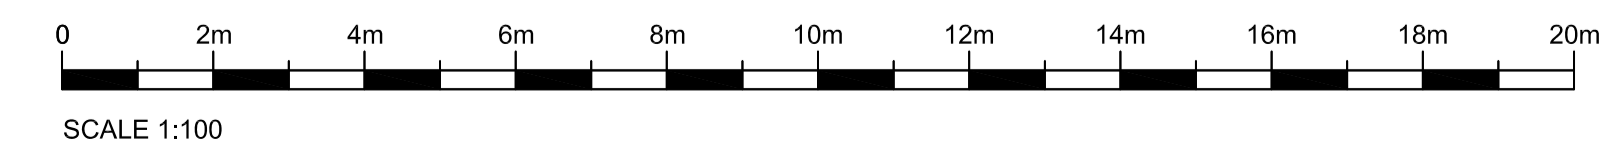

Rev	Date	Details Of Issue	Initials
08	27.11.17	Dimensions added	LO
07	05.10.17	Revised	LO
06	27.09.17	Revised	LO
05	09.06.17	Amendments to dimensions	LO
04	17.10.16	Increased wall height	LO
03	14.09.16	Added scale bar	LO
02	15.08.16	Removed sunk section	LO
01	10.08.16	First Issue	LO

Status

PLANNING



Tel: +44(0) 1451 844148
Email: info@rawenergy.co.uk Web: www.rawfm.co.uk

Project:

Address:

Title: **Digester Tank
Plan and Elevations**

Drawn	Date:	Scale (at A1)
LO		1:100

Orig no.	Revision No.
	08