




Elevation A

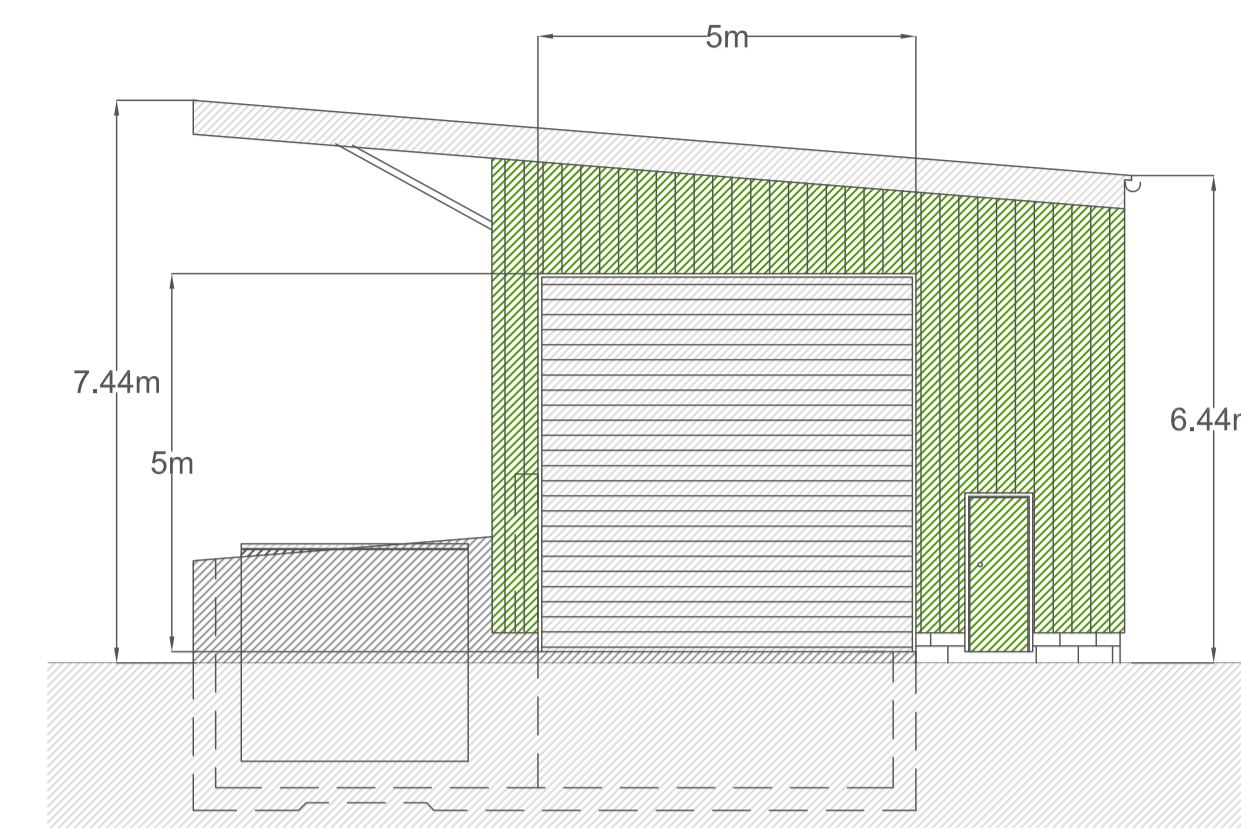


Elevation C

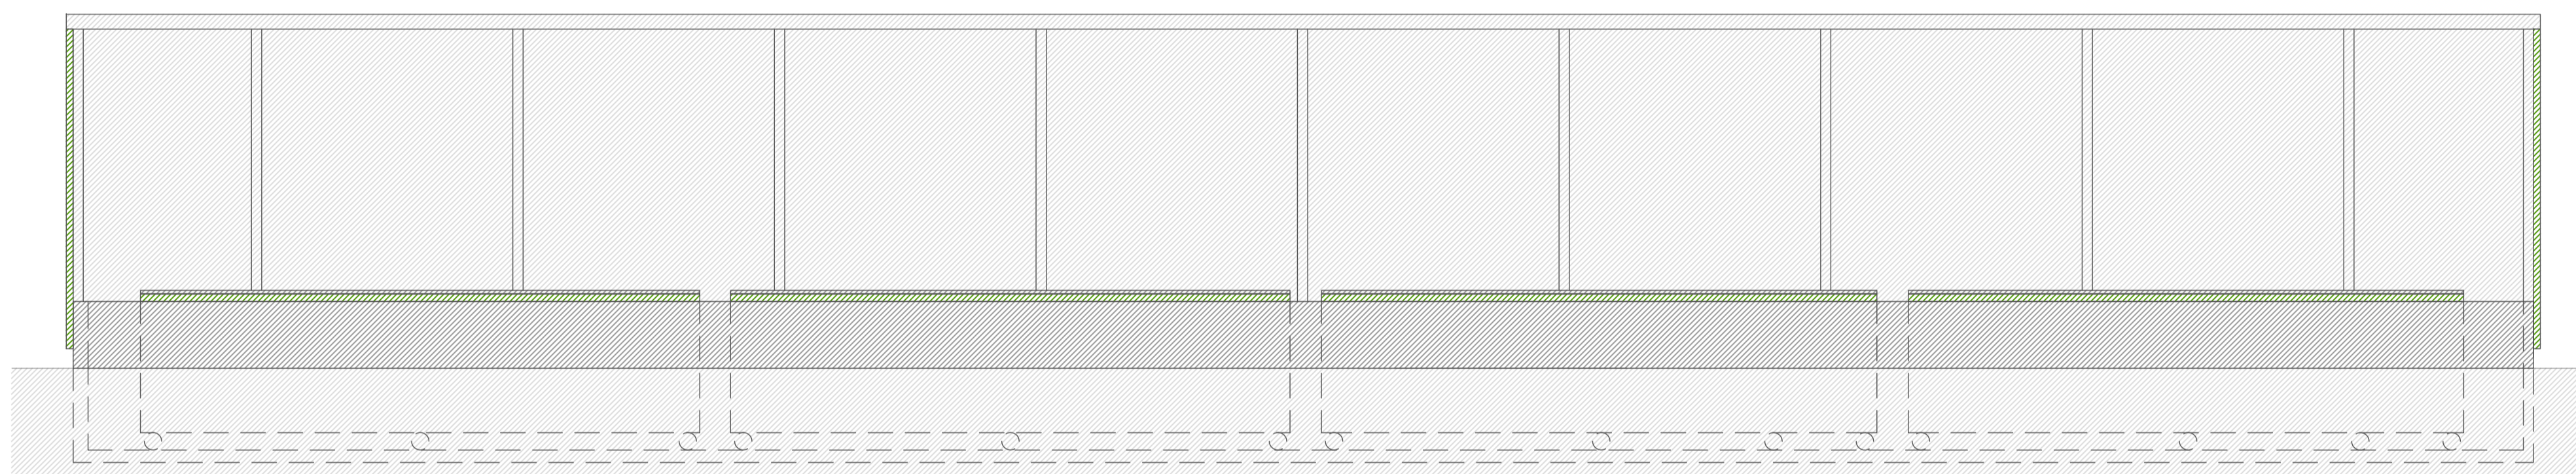


Elevation B

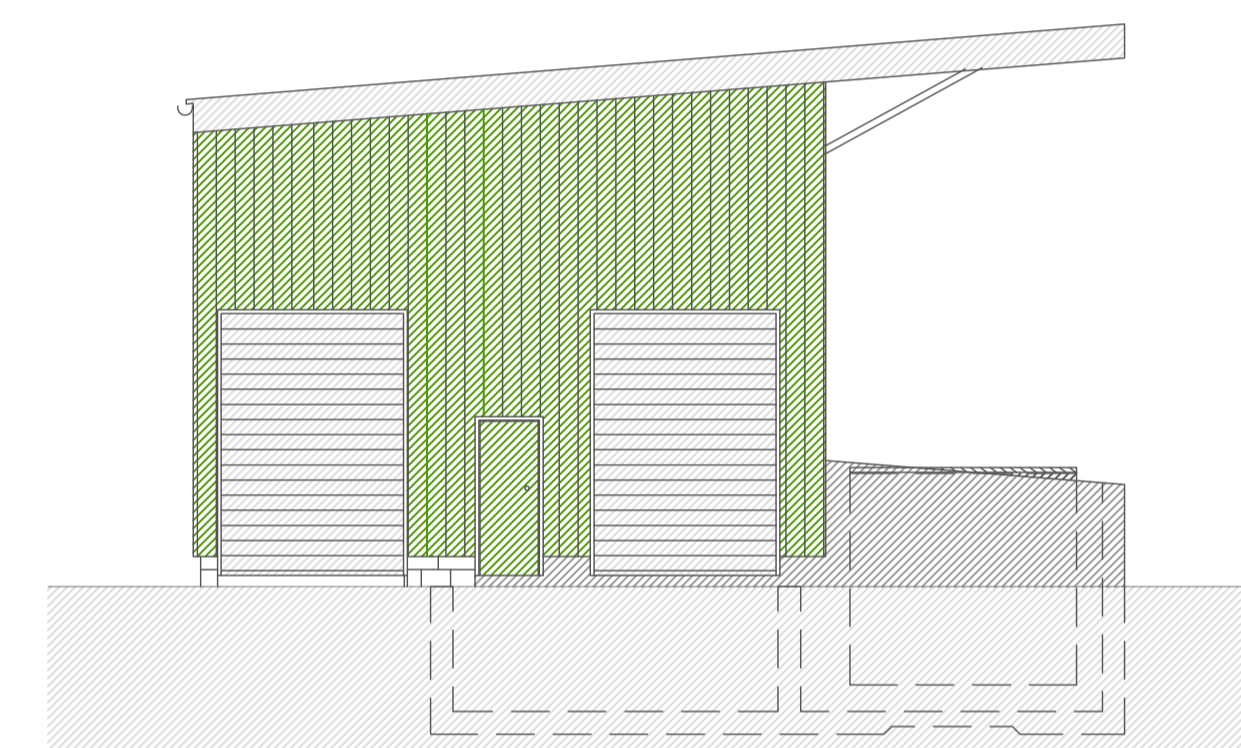

Elevation D

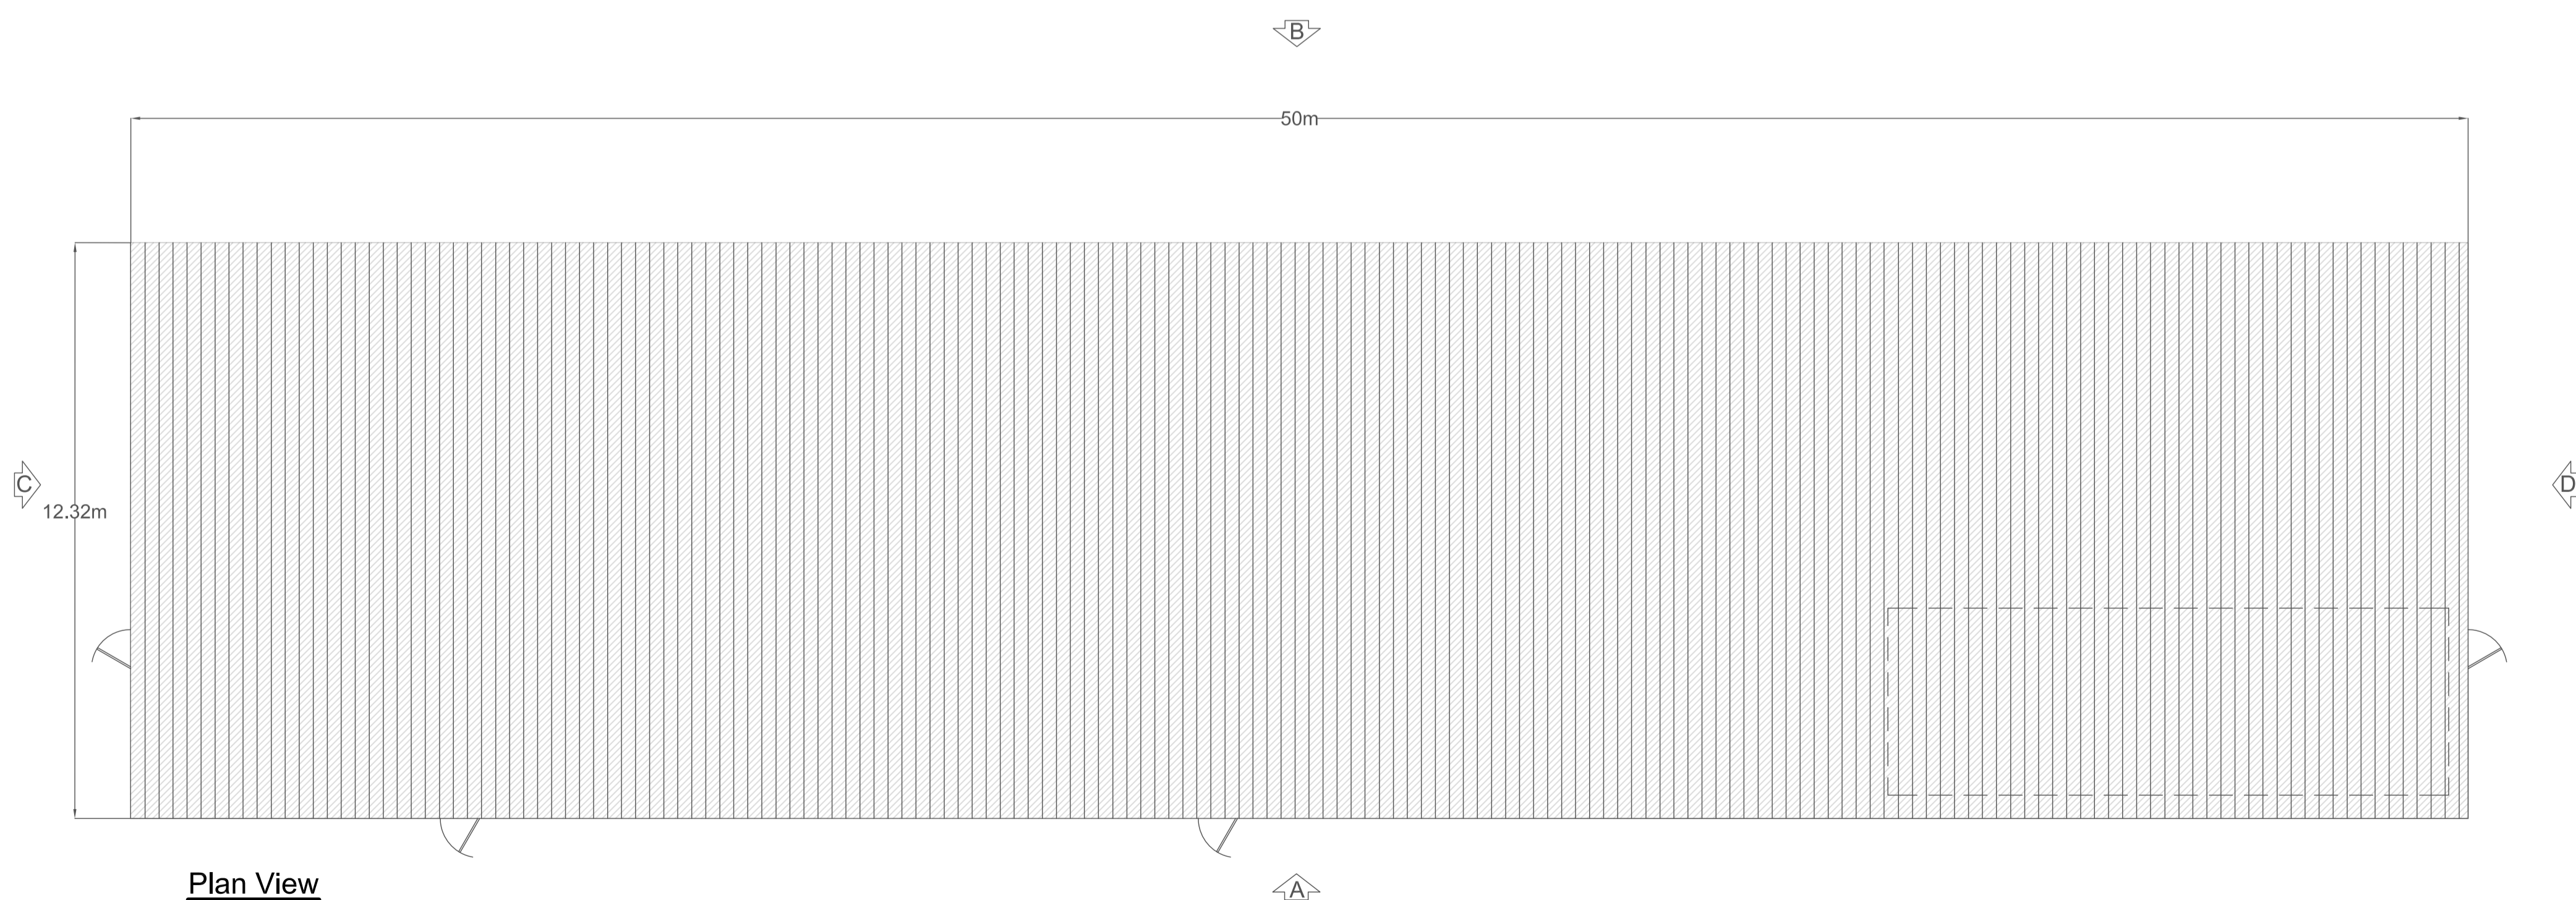

Plan View

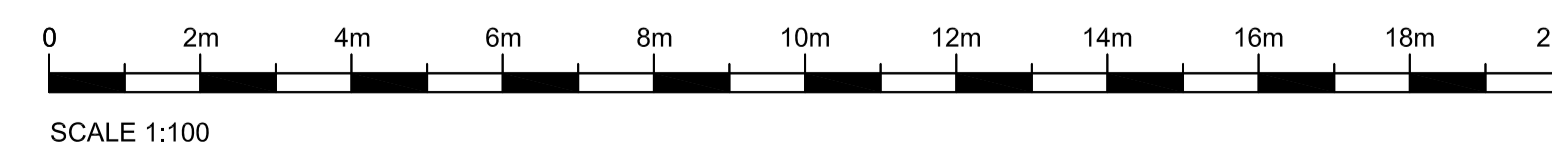

01	15.06.17	First Issue	LO
Rev	Date	Details Of Issue	Initials

Status

PLANNING



Tel: +44(0) 1451 844148
Email: info@rawenergy.co.uk Web: www.rawenergy.co.uk

Project: _____

Address: _____

Title: **Technical Building Plan and Elevations**

Drawn: **LO** Date: _____ Scale (at A1): **1:100**

Dwg no. _____ Revision No. **01**