




- | No. | Note |
|-----|--|
| 1 | All dimensions to be verified on site by GENERAL CONTRACTOR and any work or setting out or preparing shop drawings. |
| 2 | Drawings not to be scaled. Work to figured dimensions only. |
| 3 | © copyright SAUNDERS BOSTON LIMITED. All rights reserved. This drawing remains the property of SAUNDERS BOSTON LIMITED at all times and may not be reproduced or copied in whole or in part without their prior written consent. |
| 4 | This drawing and related specifications are for use only in the stated location. |
| 5 | This drawing is to be read in conjunction with all other Consultants drawings and specifications. |
| 6 | Drainage has not been surveyed and all pipe locations and below ground drainage runs are indicative. |

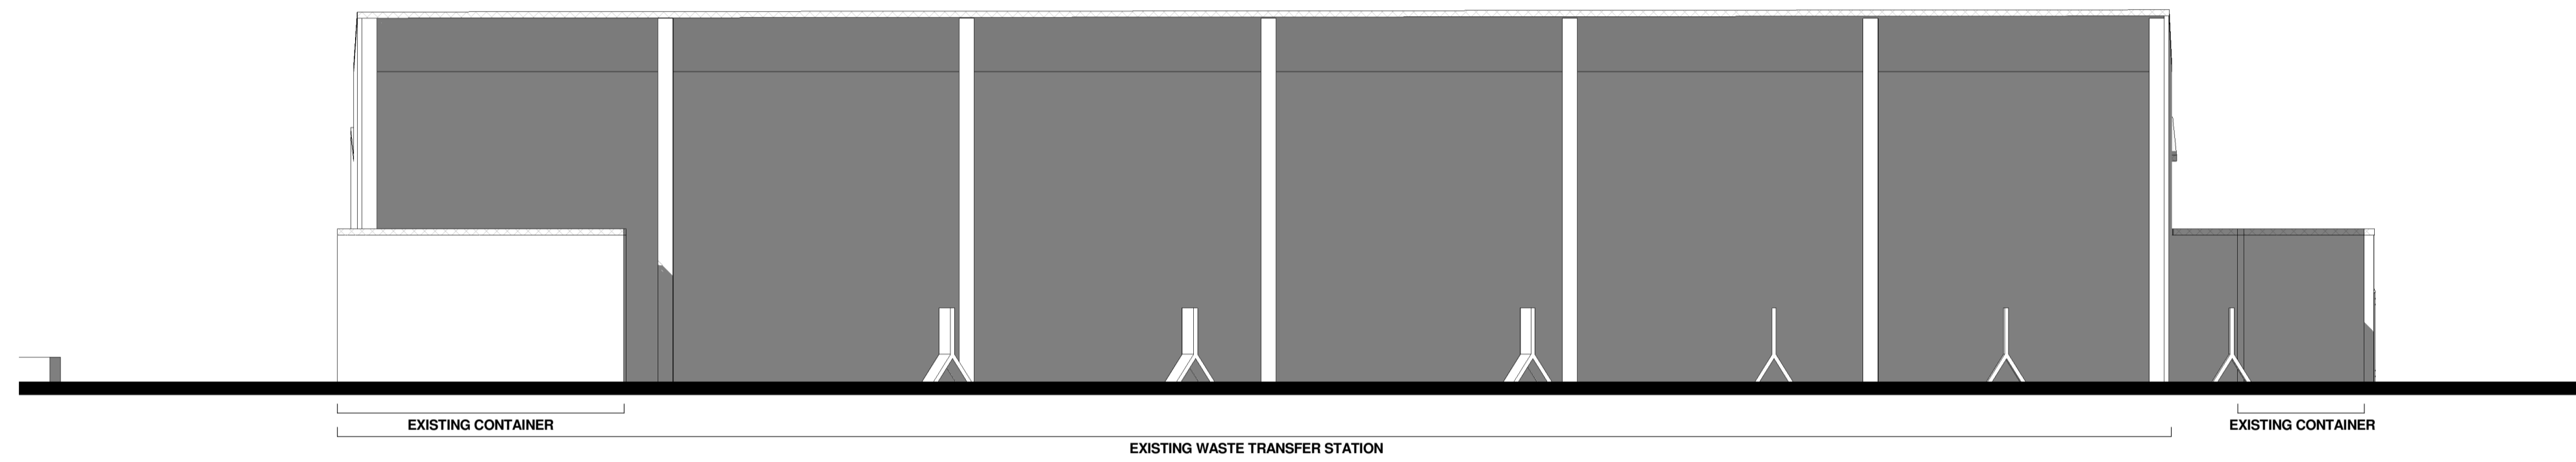


Existing West Elevation
1 : 100

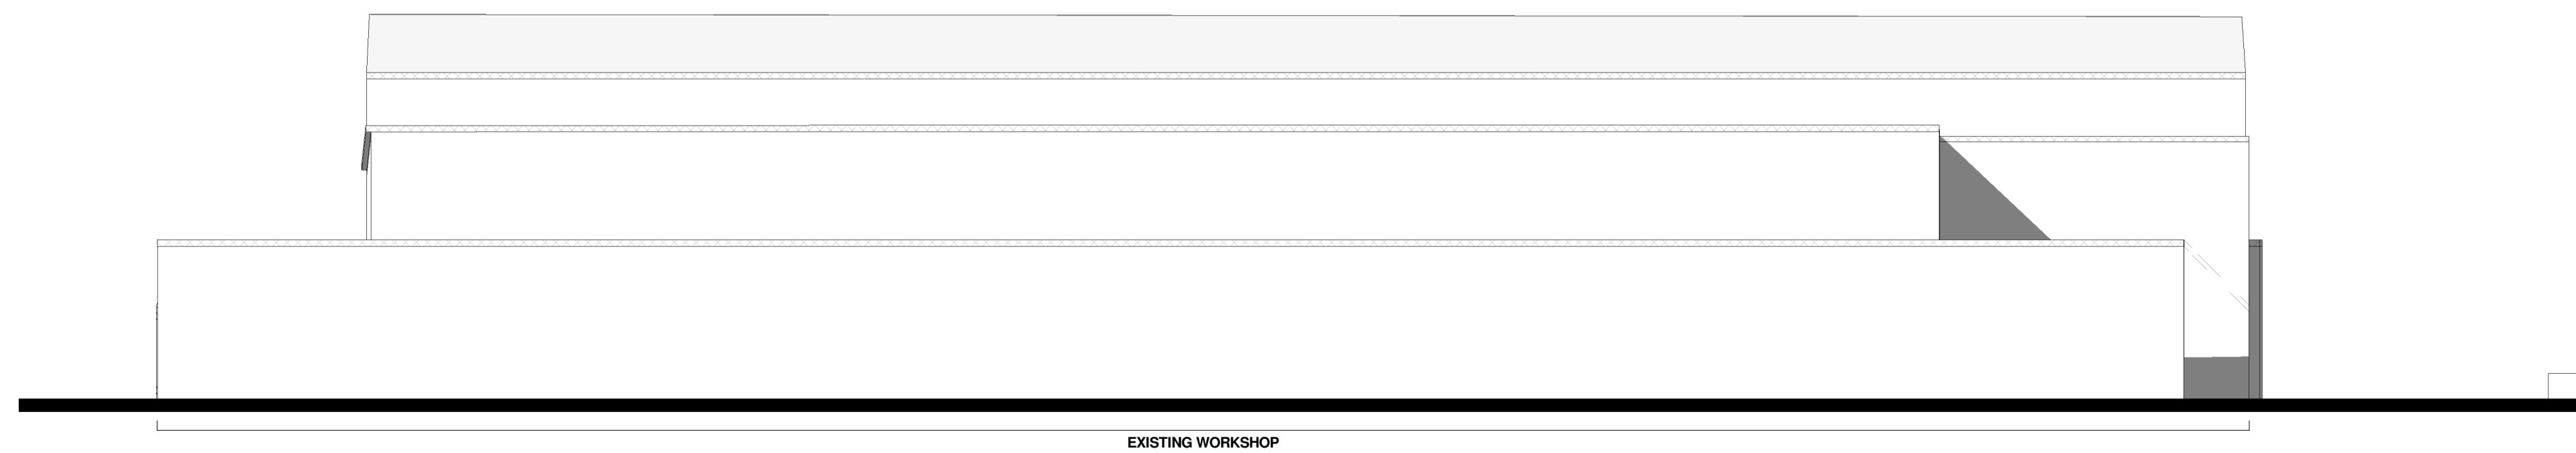

Existing East Elevation
1 : 100

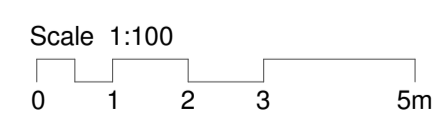

No.	Revision	Date	Chk	Auth

DEVELOPED DESIGN	
 Chartered Architects 115 Newmarket Road Cambridge CB5 8HA Tel: (0)1223 367733 E-mail: office@saundersboston.co.uk	Saunders Boston
Client Daventry District Council	
Job Daventry Waste Transfer Station	
Drawing Existing West & East Elevations	
Scales 1 : 100 @A1	Date 10/09/17
Number 1612-904	Chk ZH
	Auth NG
	Revision