


No.	Note
1	All dimensions to be verified on site by GENERAL CONTRACTOR and work or setting out or preparing shop drawings.
2	Drawings not to be scaled. Work to figured dimensions only
3	© copyright SAUNDERS BOSTON LIMITED. All rights reserved. This drawing remains the property of SAUNDERS BOSTON LIMITED at all times and may not be reproduced or copied in whole or in part without their prior written consent.
4	This drawing and related specifications are for use only in the stated location.
5	This drawing is to be read in conjunction with all other Consultants drawings and specifications.
6	Drainage has not been surveyed and all pipe locations and below ground drainage runs are indicative


KEY

- 1. PROFILED METAL ROOFING. COLOUR, DARK GREEN. TO MATCH EXISTING ADJACENT BUILDINGS
- 2. PROFILED METAL CLADDING. COLOUR, DARK GREEN. TO MATCH EXISTING ADJACENT BUILDINGS
- 3. METAL ROLLER SHUTTER DOOR
- 4. METAL PERSONNEL DOOR
- 5. PREFABRICATED WEIGHBRIDGE OFFICE
- 6. FACING BRICKWORK. RED TO MATCH ADJACENT

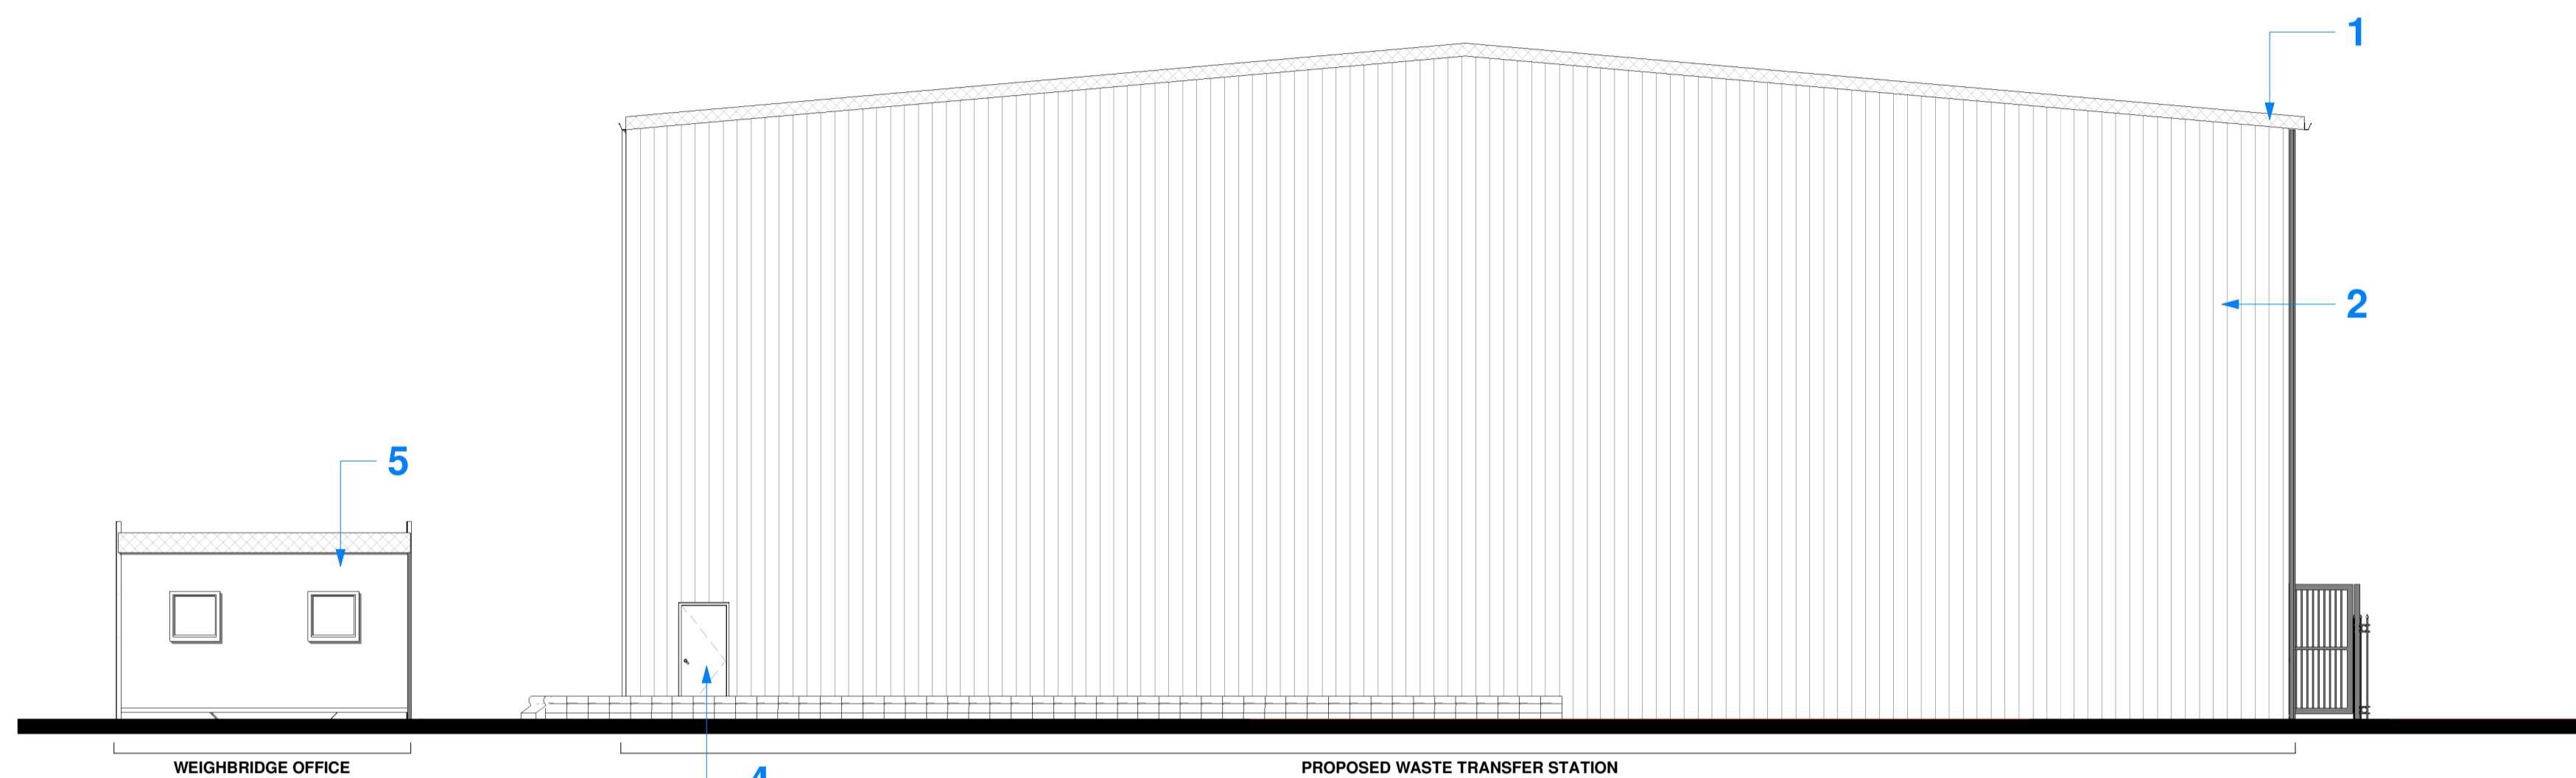


Proposed West Elevation - Waste Transfer Station

1 : 100

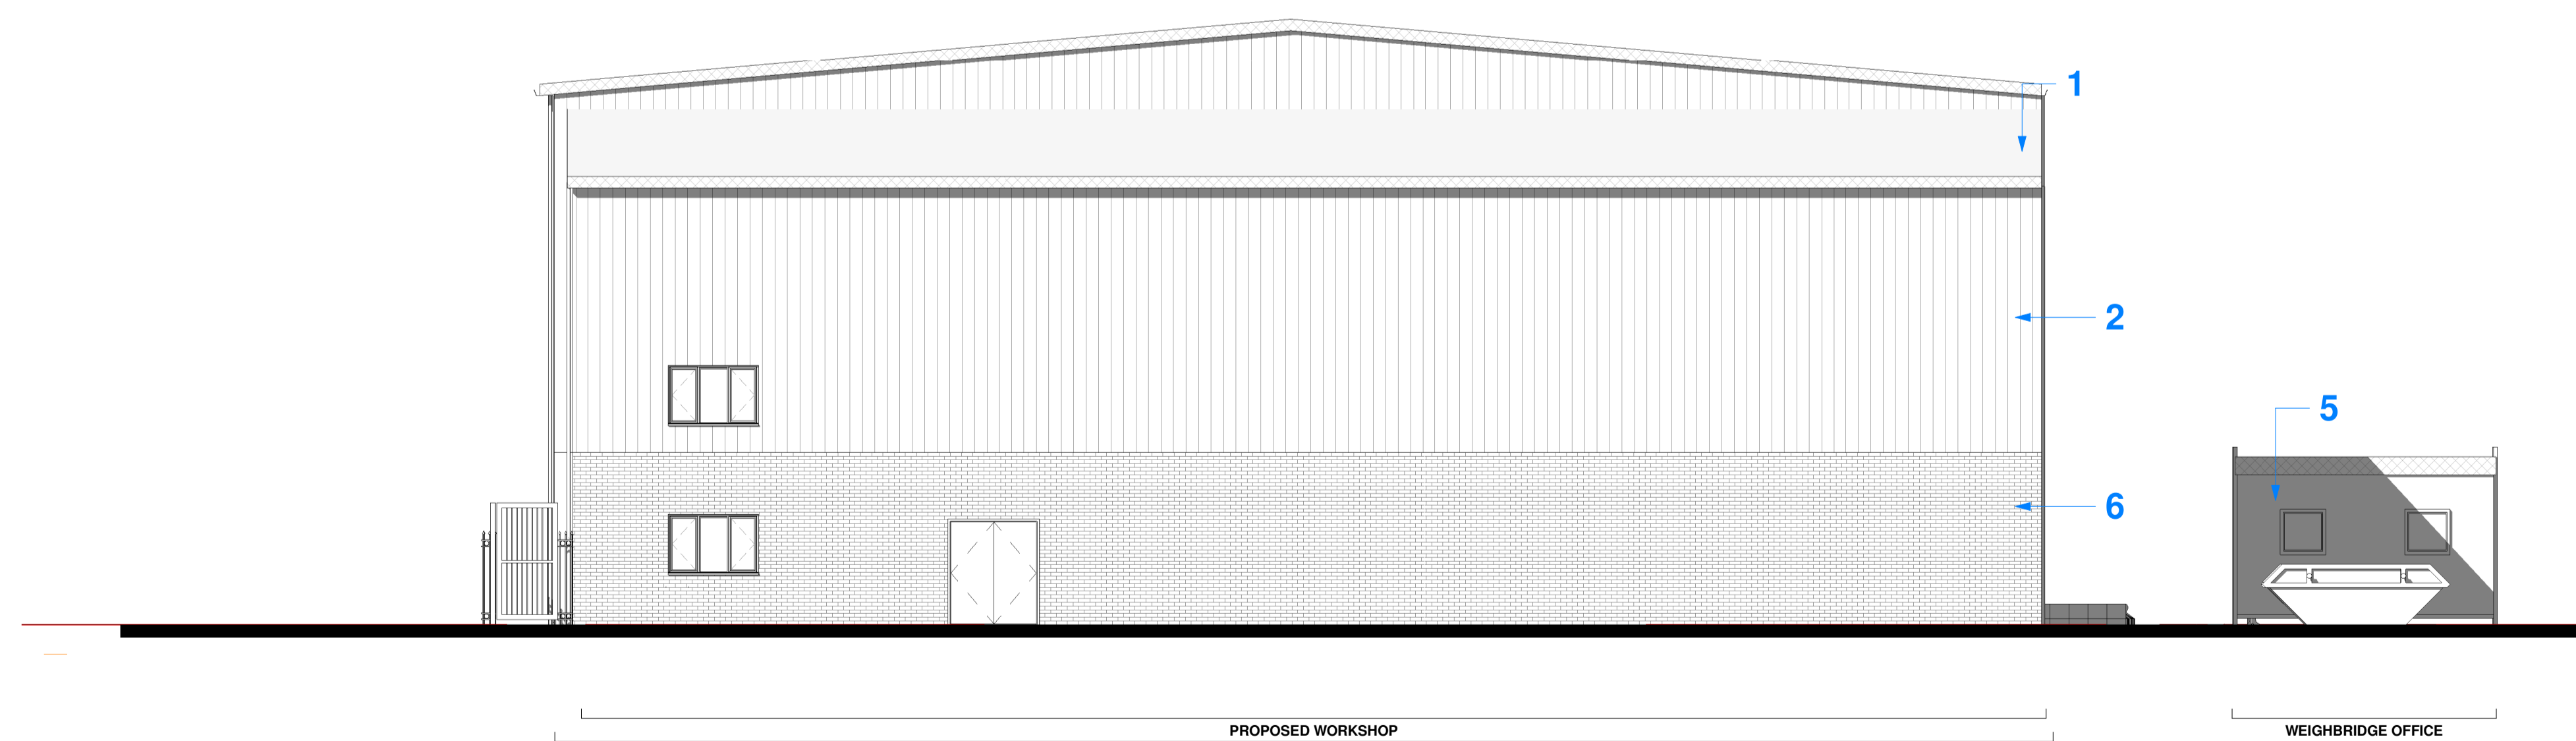


Proposed East Elevation - Workshop

1 : 100

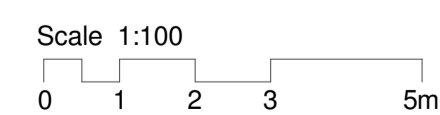

No.	Revision	Date	Chk	Auth
4	Planning Issue	05/02/2018	ZH	NG
3	Update Issue	02/02/2018	ZH	NG
2	Preliminary Issue	24/01/2018	ZH	NG
1	Update for Planning Submission	02/11/2017	ZH	NG

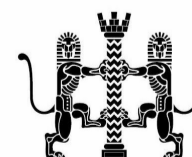PLANNING	
 Chartered Architects 119 Newmarket Road Cambridge CB5 9HA Tel: (0)1223 367733 E-mail: office@saundersboston.co.uk	
Saunders Boston	
Client Daventry District Council	
Job Daventry Waste Transfer Station	
Drawing Proposed West & East Elevations	
Scales 1 : 100 @A1	Date 10/02/17
Number 1612-202	Chk ZH
	Auth NG
	Revision 4