


NORTH EAST VIEW

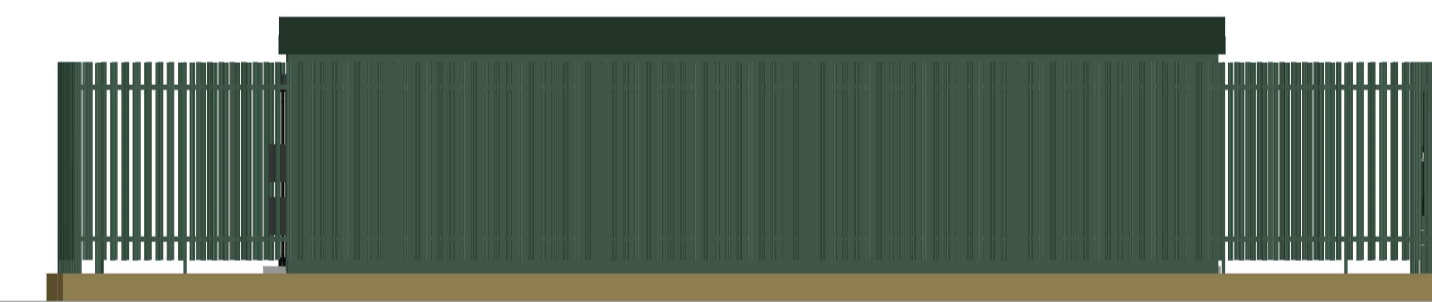




SOUTH EAST VIEW



SOUTH WEST VIEW



NORTH WEST VIEW

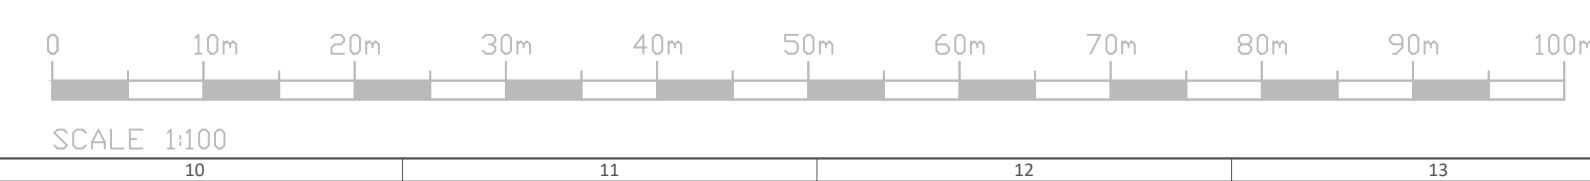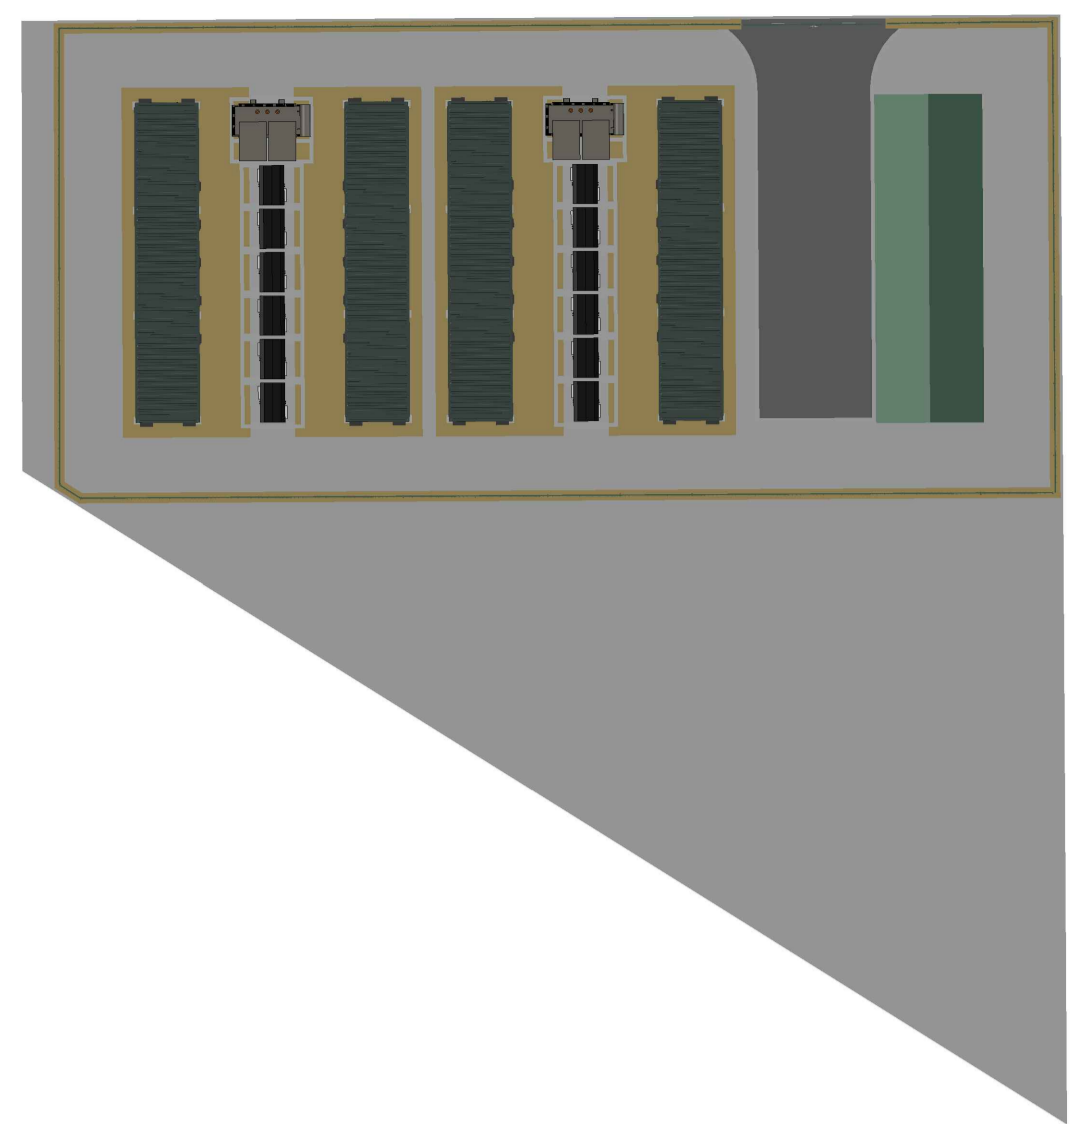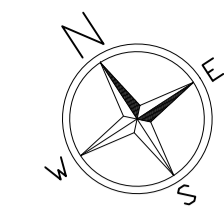

SCALE 1:100

| | | | | |
|--|---------------------|--------------------|-------------|------------|
| P1 | FIRST ISSUE | | | |
| | RN | MH | CN | 28/05/2019 |
| VERSION | DRAWN BY | CHECKED BY | APPROVED BY | DATE |
| DRAWING STATUS | | | | |
| FOR TENDER | | | | |
| | | | | |
| Smith Brothers (Contracting) Limited Unit G8, Navigation Close, Lowfields Business Park, Elland, West Yorkshire, HX5 9HB | | | | |
| CLIENT | CLIENT PROJECT REF. | | | |
| BOX ENERGI GROUP | 21677 | | | |
| SITE ADDRESS | | | | |
| PEBBLE HALL FARM THEDDINGWORTH ROAD MARSTON TRUSSELL, LE17 2NJ. | | | | |
| DRAWING TITLE | | | | |
| PEBBLE HALL FARM 7.4MW - 33kV CONNECTION SITE ELEVATIONS | | | | |
| SCALE | DNO | VOLTAGE CONNECTION | DRAWN BY | |
| 1:100 <small>Original Size A1</small> | WPD | 33kV | RN | |
| DRAWING NUMBER | | | | REVISION |
| 21677-0300 | | | | P1 |