


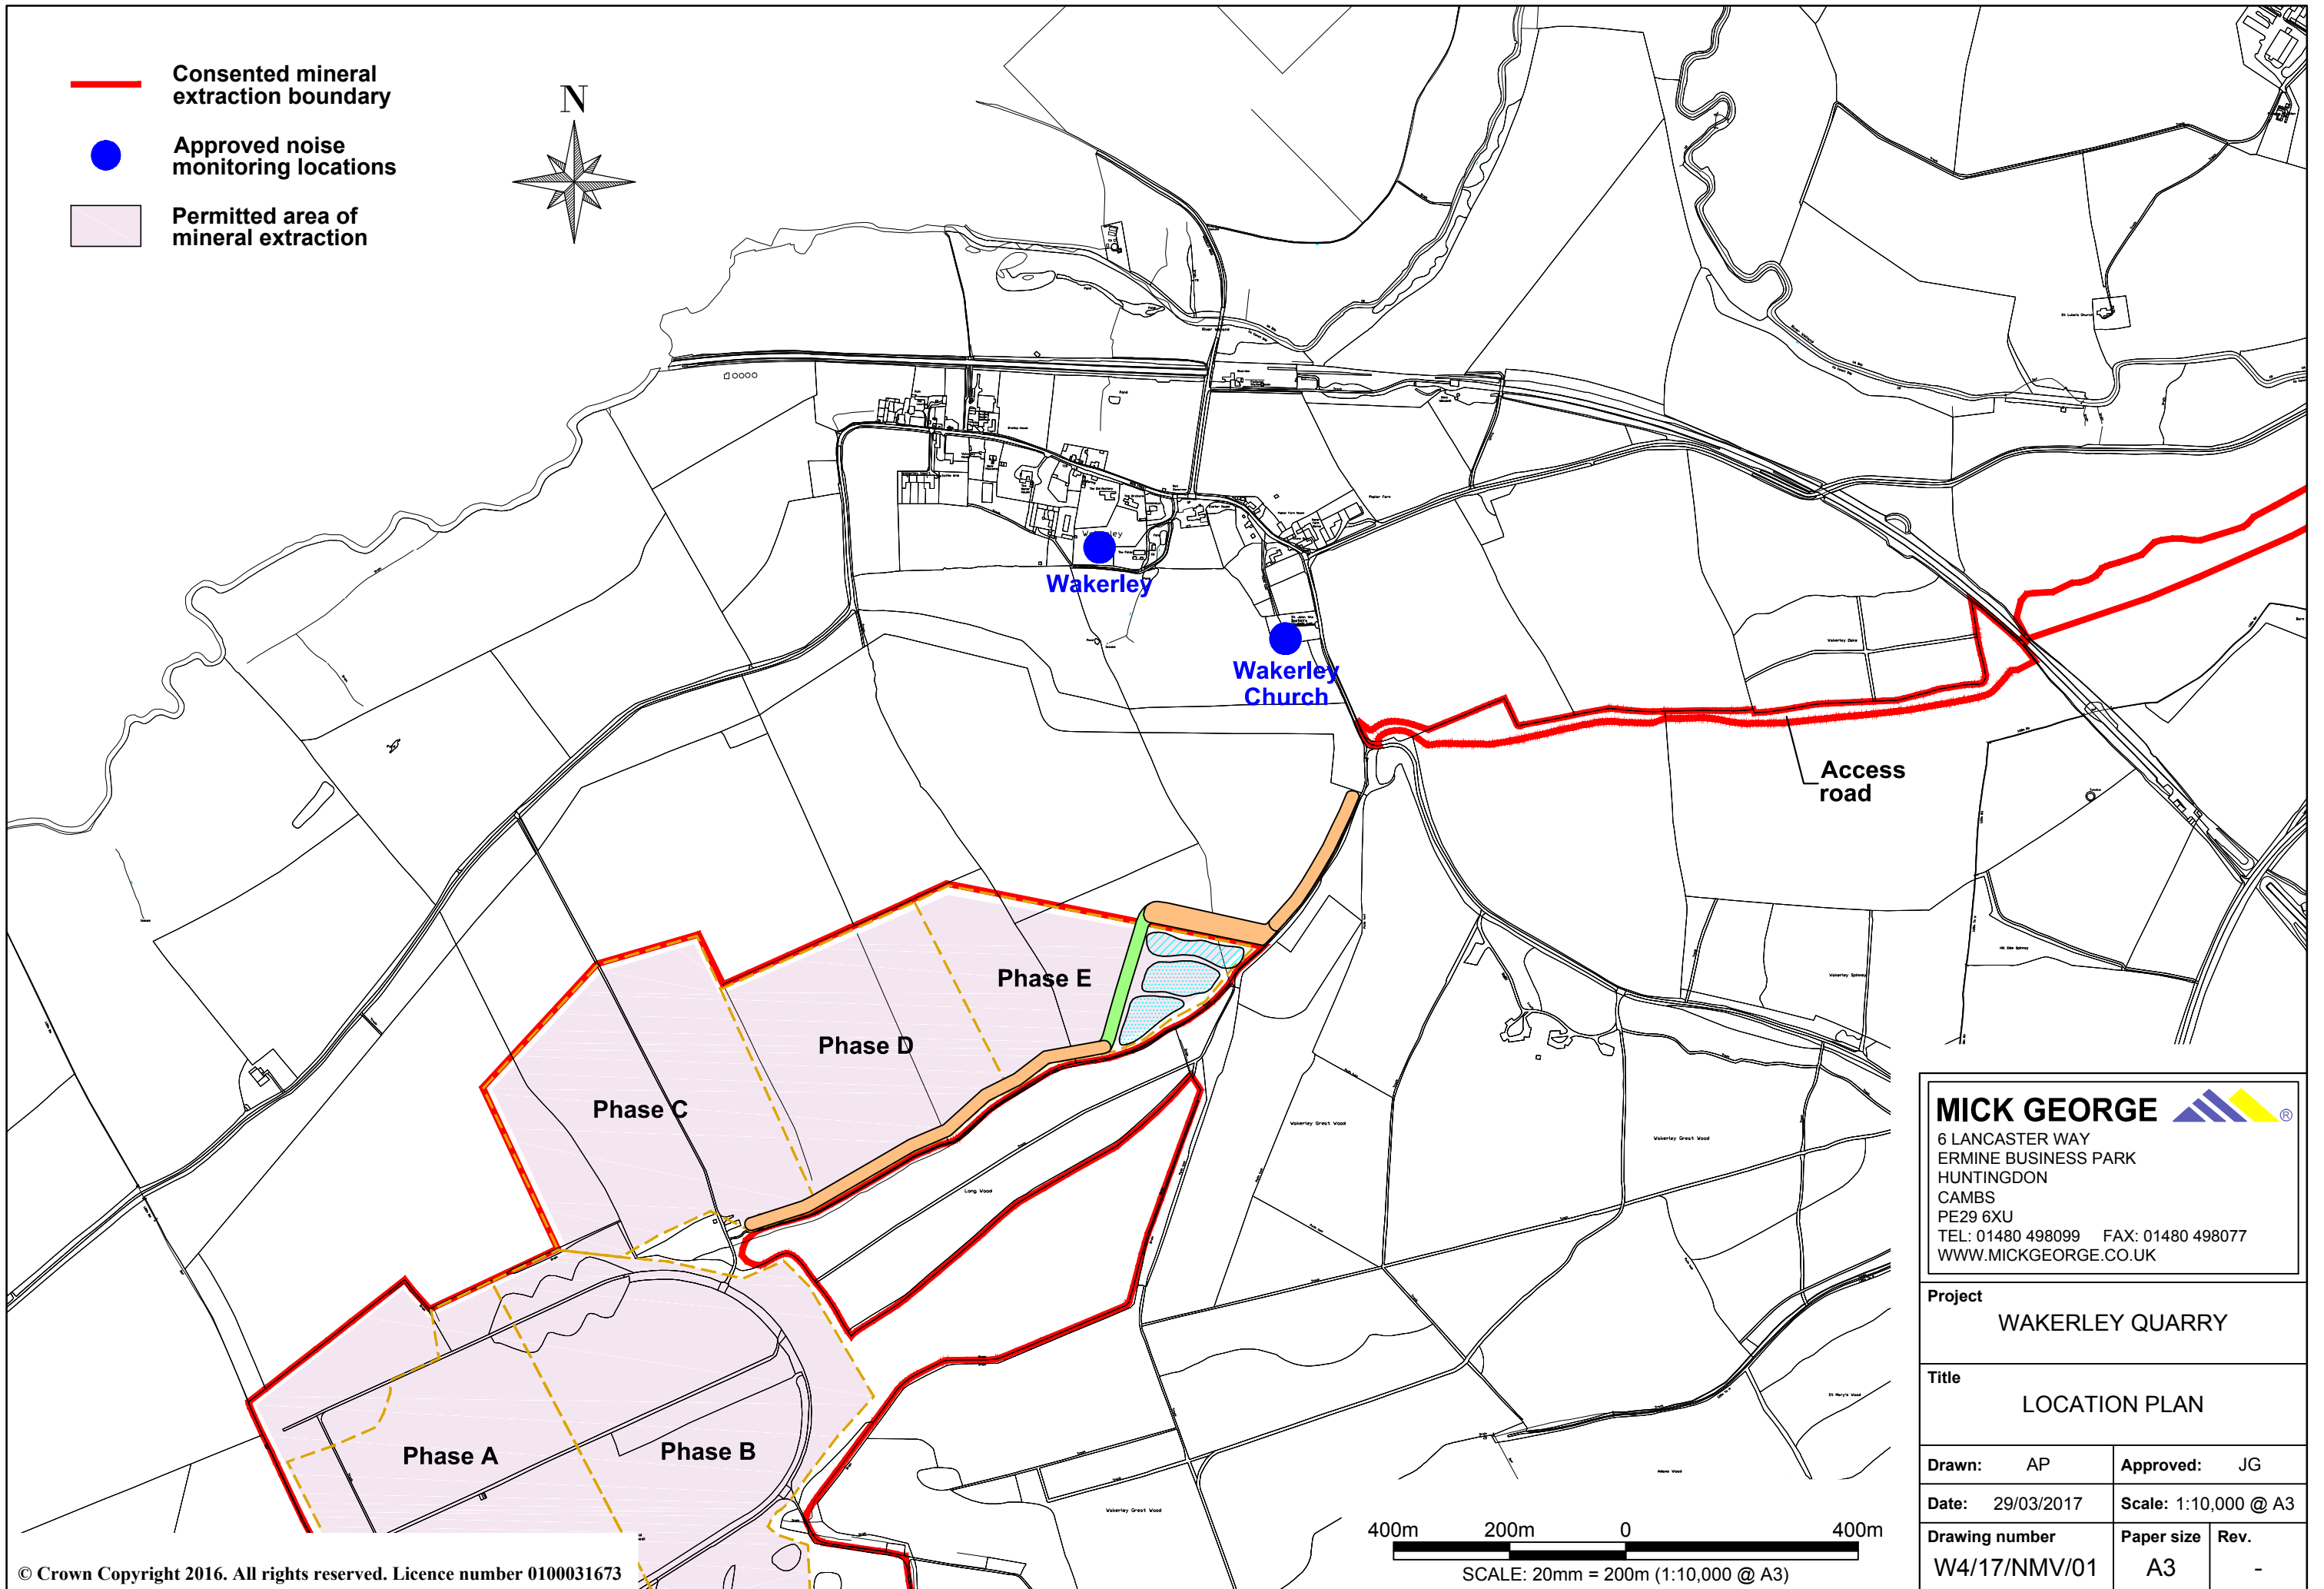
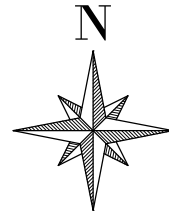


-  Consented mineral extraction boundary
-  Approved noise monitoring locations
-  Permitted area of mineral extraction




MICK GEORGE 
 6 LANCASTER WAY
 ERMINE BUSINESS PARK
 HUNTINGDON
 CAMBS
 PE29 6XU
 TEL: 01480 498099 FAX: 01480 498077
 WWW.MICKGEORGE.CO.UK

Project
 WAKERLEY QUARRY

Title
 LOCATION PLAN

Drawn: AP	Approved: JG
Date: 29/03/2017	Scale: 1:10,000 @ A3
Drawing number: W4/17/NMV/01	Paper size: A3
	Rev.: -

400m 200m 0 400m
 SCALE: 20mm = 200m (1:10,000 @ A3)

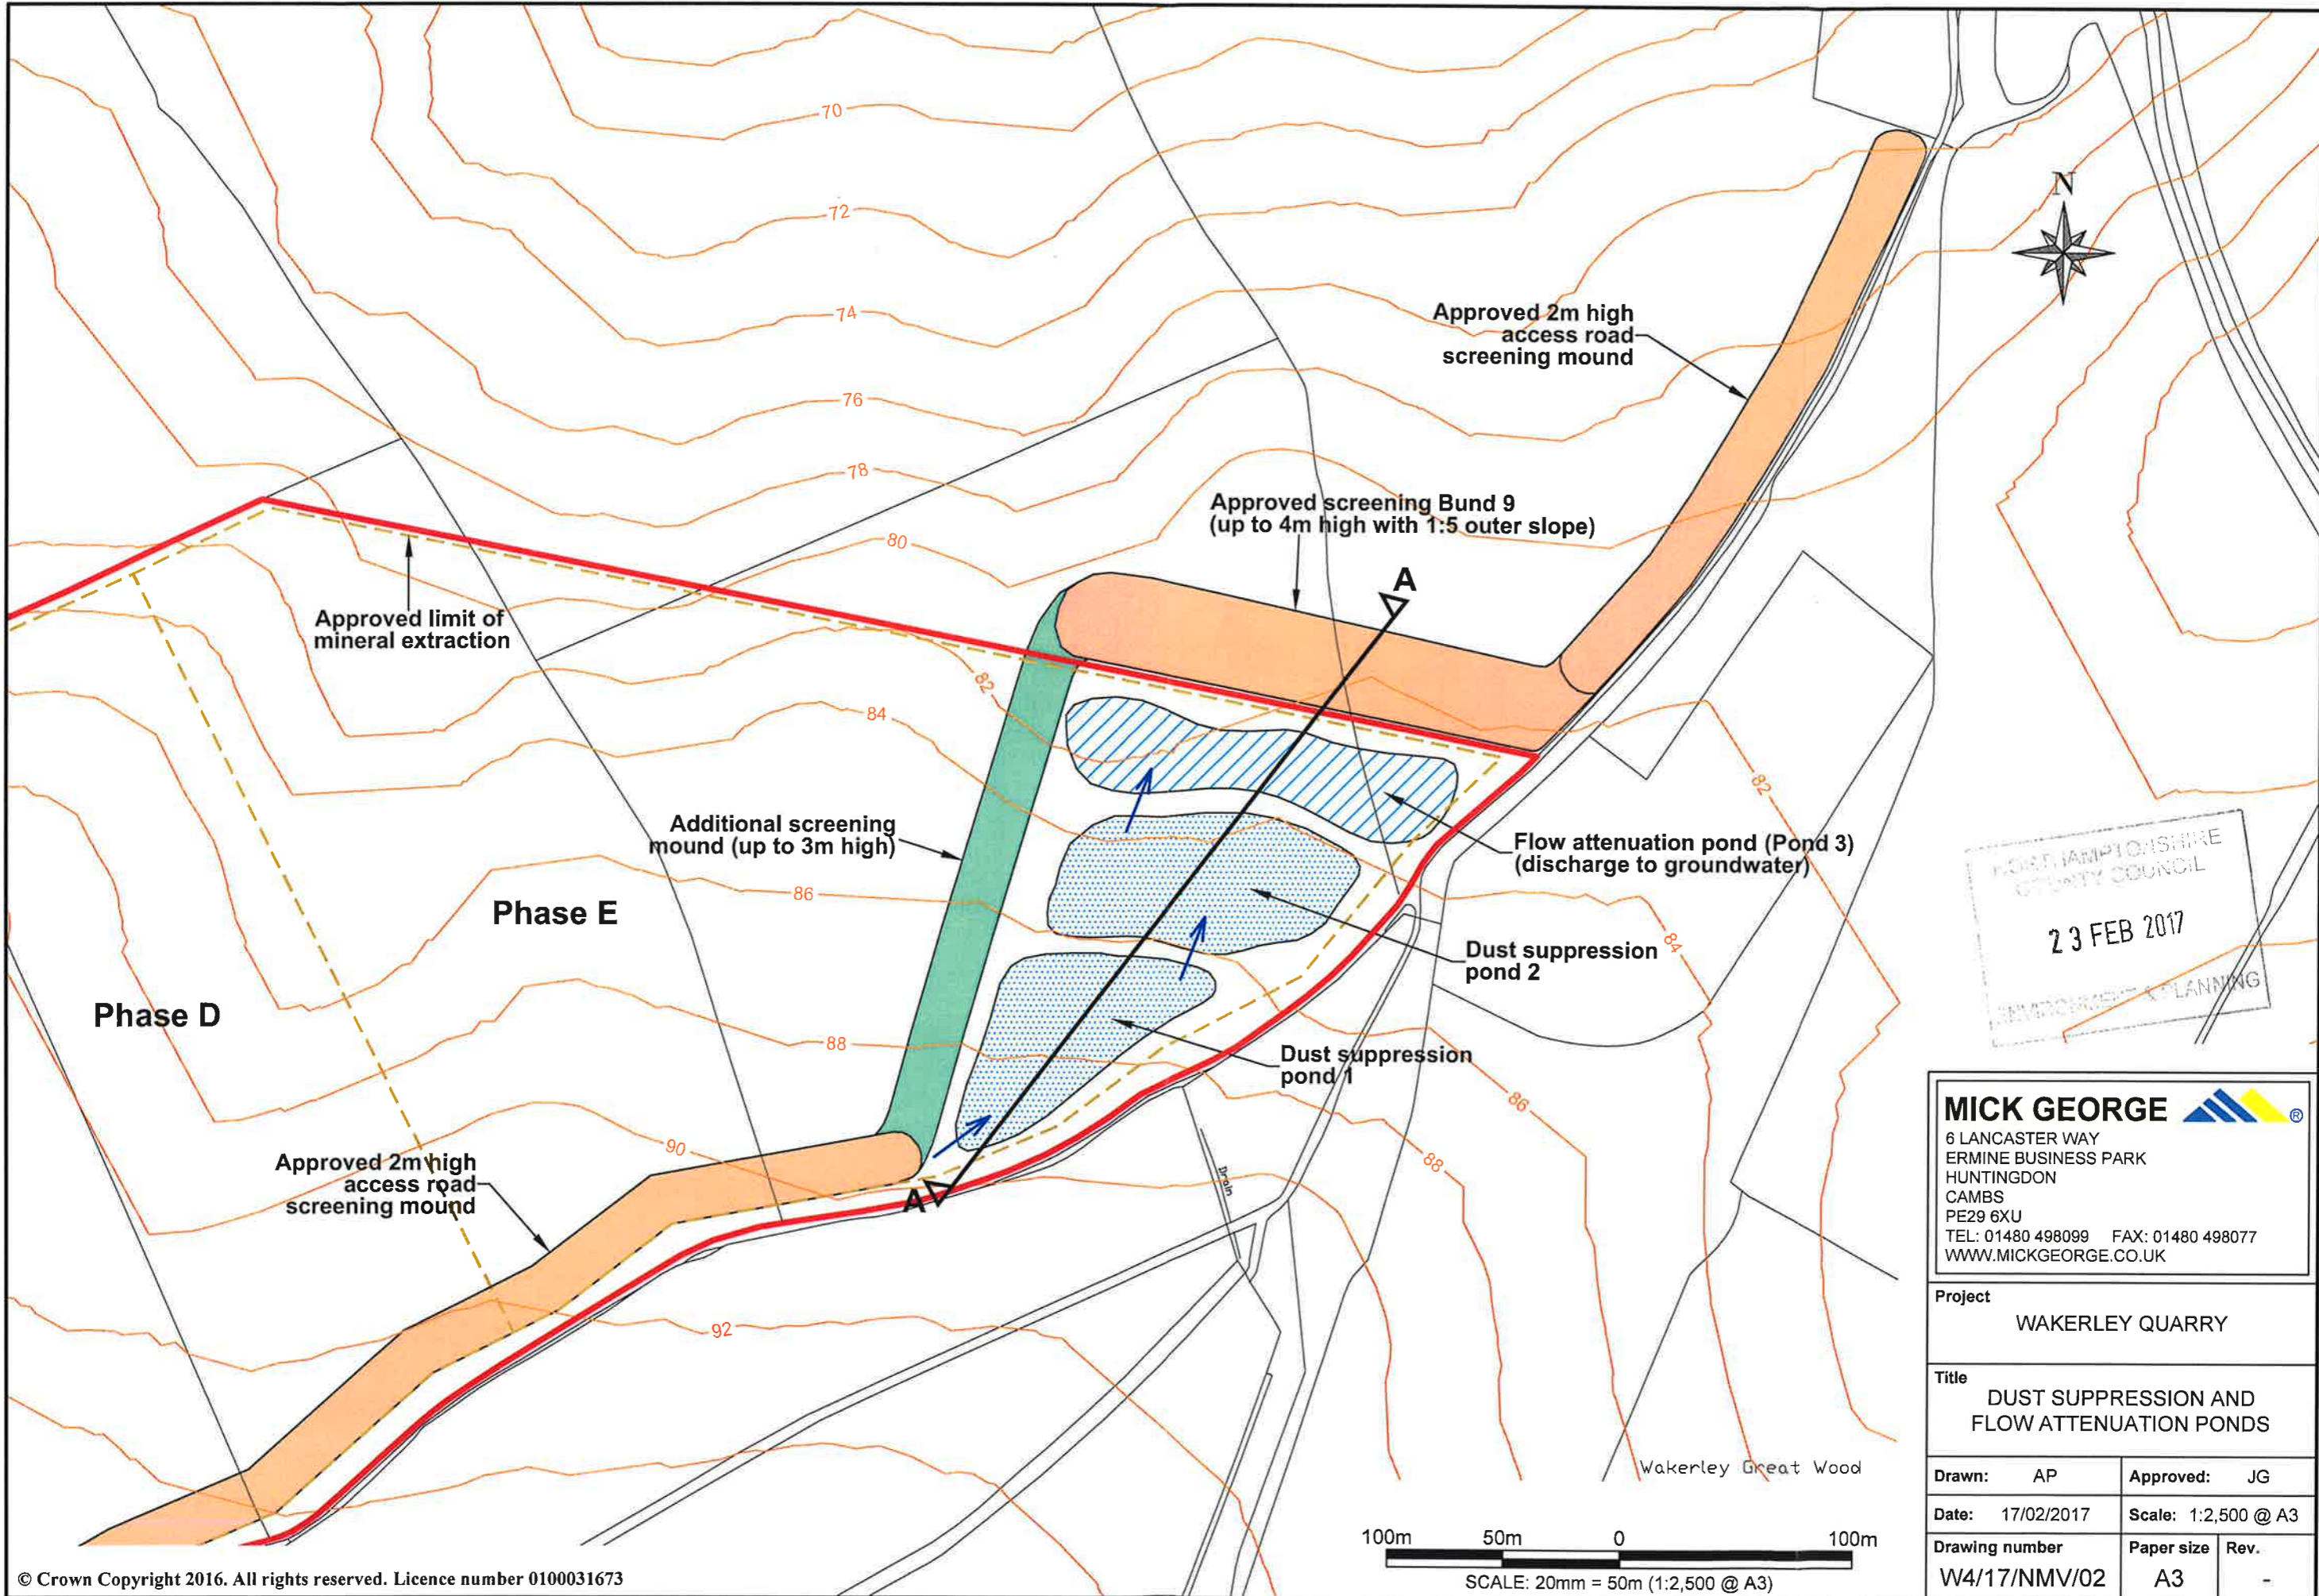


HUNTINGDONSHIRE
 DISTRICT COUNCIL
 23 FEB 2017
 PLANNING

MICK GEORGE 
 6 LANCASTER WAY
 ERMINE BUSINESS PARK
 HUNTINGDON
 CAMBS
 PE29 6XU
 TEL: 01480 498099 FAX: 01480 498077
 WWW.MICKGEORGE.CO.UK

Project
 WAKERLEY QUARRY

Title
 DUST SUPPRESSION AND
 FLOW ATTENUATION PONDS

Drawn: AP	Approved: JG
Date: 17/02/2017	Scale: 1:2,500 @ A3
Drawing number W4/17/NMV/02	Paper size A3
Rev.	-

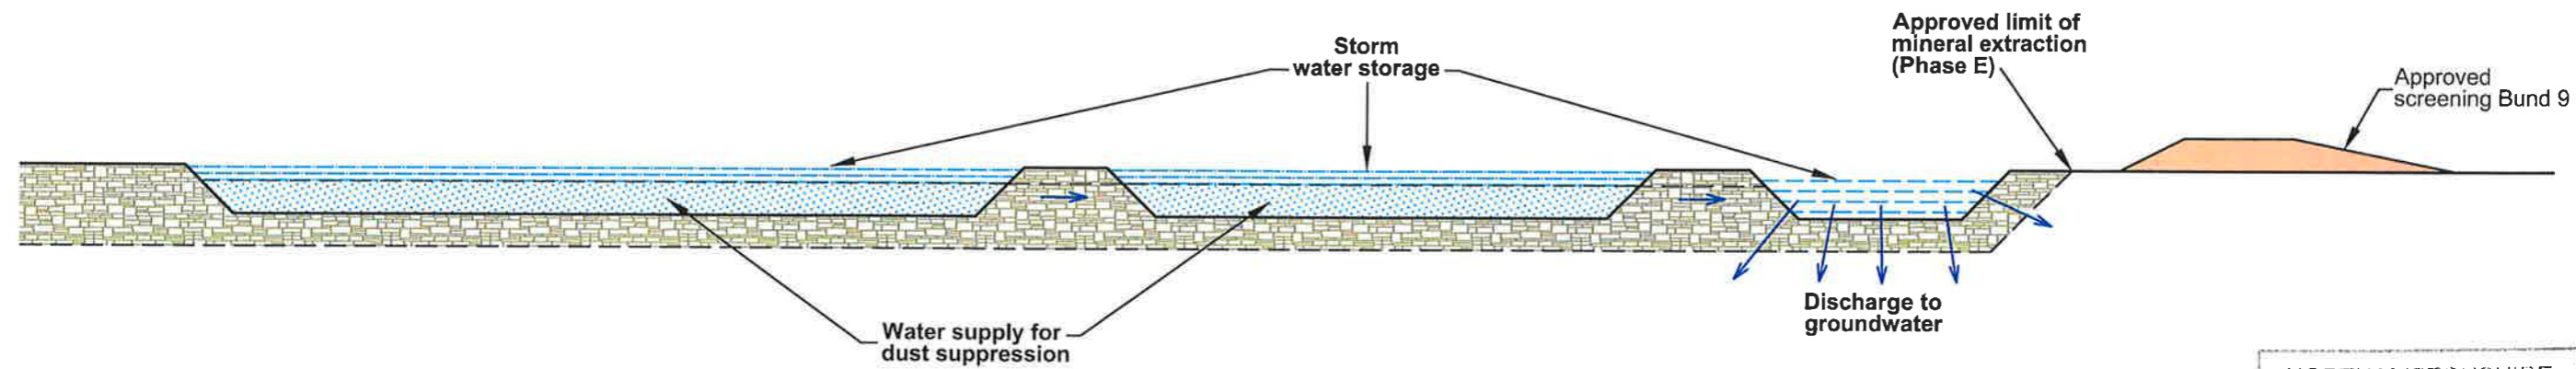

NORTHAMPTONSHIRE
COUNTY COUNCIL

23 FEB 2017

ENVIRONMENT & PLANNING

MICK GEORGE 

6 LANCASTER WAY
ERMINE BUSINESS PARK
HUNTINGDON
CAMBS
PE29 6XU
TEL: 01480 498099 FAX: 01480 498077
WWW.MICKGEORGE.CO.UK

Project
WAKERLEY QUARRY

Title
SCHEMATIC
CROSS SECTION

Drawn: AP	Approved: JG
Date: 17/02/2017	Scale: 1:1,000 @ A3
Drawing number W4/17/NMV/03	Paper size A3
	Rev. -