


Subjects of this planning application are identified with frames around the labels

Application Installation of cold store(s) for mineral processing at Slate Drift Industrial Estate, Collyweston, Northamptonshire PE9 3PG
 Applicant Claude N Smith Ltd
 Slate Drift Industrial Estate, Collyweston, Northamptonshire PE9 3PG
 Advisor CGA International Ltd
 The Keele Centre, 3 Mile Lane, Keele ST5 5HH

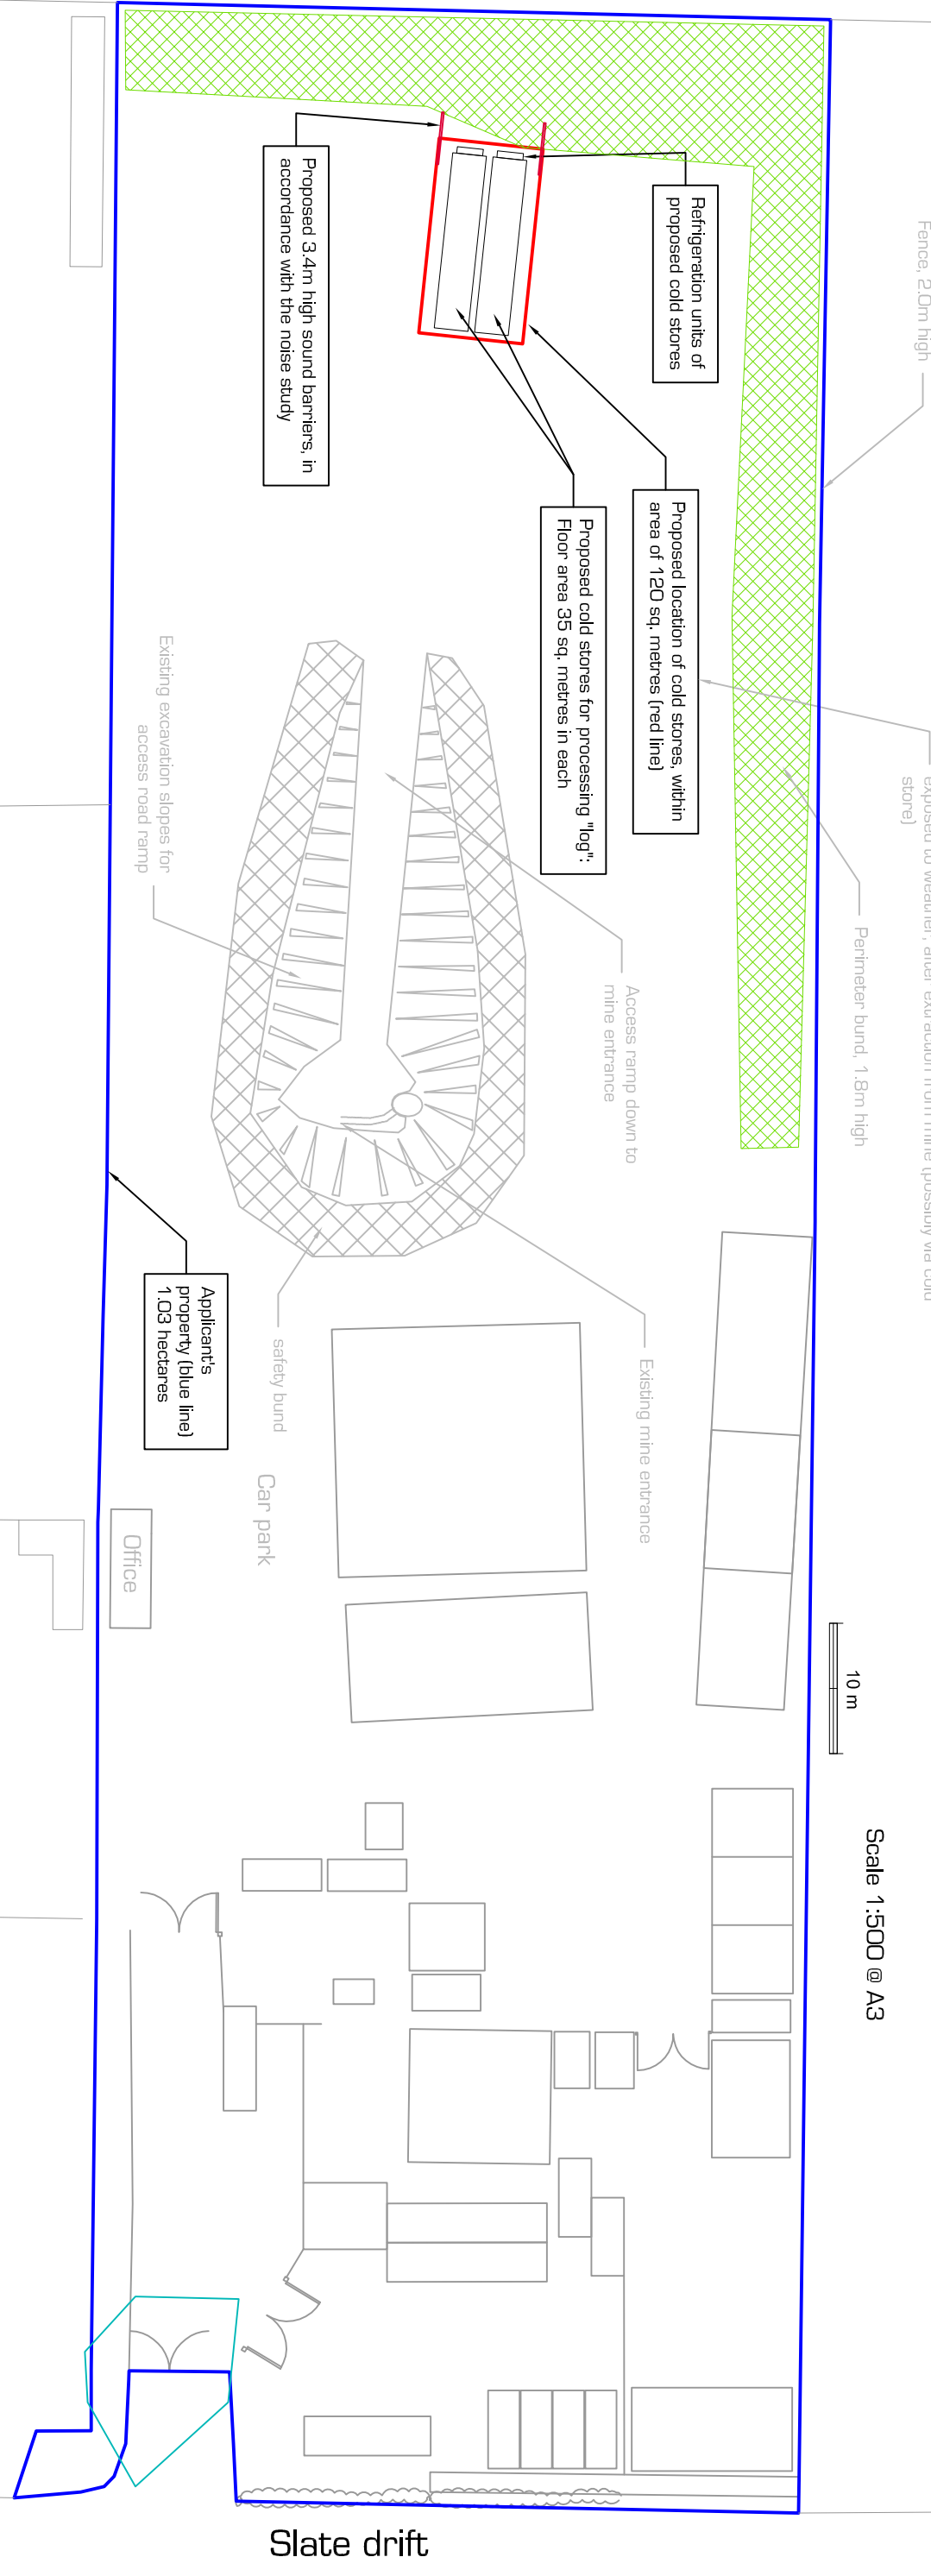

Proposed 3.4m high sound barriers, in accordance with the noise study

Refrigeration units of proposed cold stores

Proposed location of cold stores, within area of 120 sq. metres (red line)

Proposed cold stores for processing "log":
Floor area 35 sq. metres in each

Fence, 2.0m high

Existing "Log" weathering area - rock placed on ground and exposed to weather, after extraction from mine (possibly via cold store)

Perimeter bund, 1.8m high

Access ramp down to mine entrance

Existing excavation slopes for access road ramp

Applicant's property (blue line)
1.03 hectares

Existing mine entrance

safety bund

Car park

Office

10 m

Scale 1:500 @ A3

Slate drift

