


Ordnance Survey Data provided by Mick George Ltd under their licence No: 100048891

**Key**

- Application Boundary
- Proposed Area of Imported Material
- ➔ General Direction of Infilling
- Landscaped Screening Mounds progressively established and removed

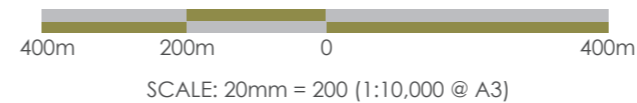

Client:  
**Mick George Ltd**

Project:  
**Wakerley Quarry, Northamptonshire**

Drawing Title: Site Location & Phasing Sequence Plan      Revision: A

Drawing No: W4/18/01  
 Drawn By: JW      Checked By: CW  
 Date: July 2018      Scale: 1:10,000 @A3

Hardy Cottage, Old Lane, Low Mill, Addingham, LS29 0SA  
 01943 839639 : jane.winter@collingtonwinter.co.uk



**Collingtonwinter**  
chartered landscape architects