


A3 THIS DRAWING IS CORRECT WHEN PRINTED IN COLOUR AND TO THE SIZE INDICATED ON DRAWING BORDER.

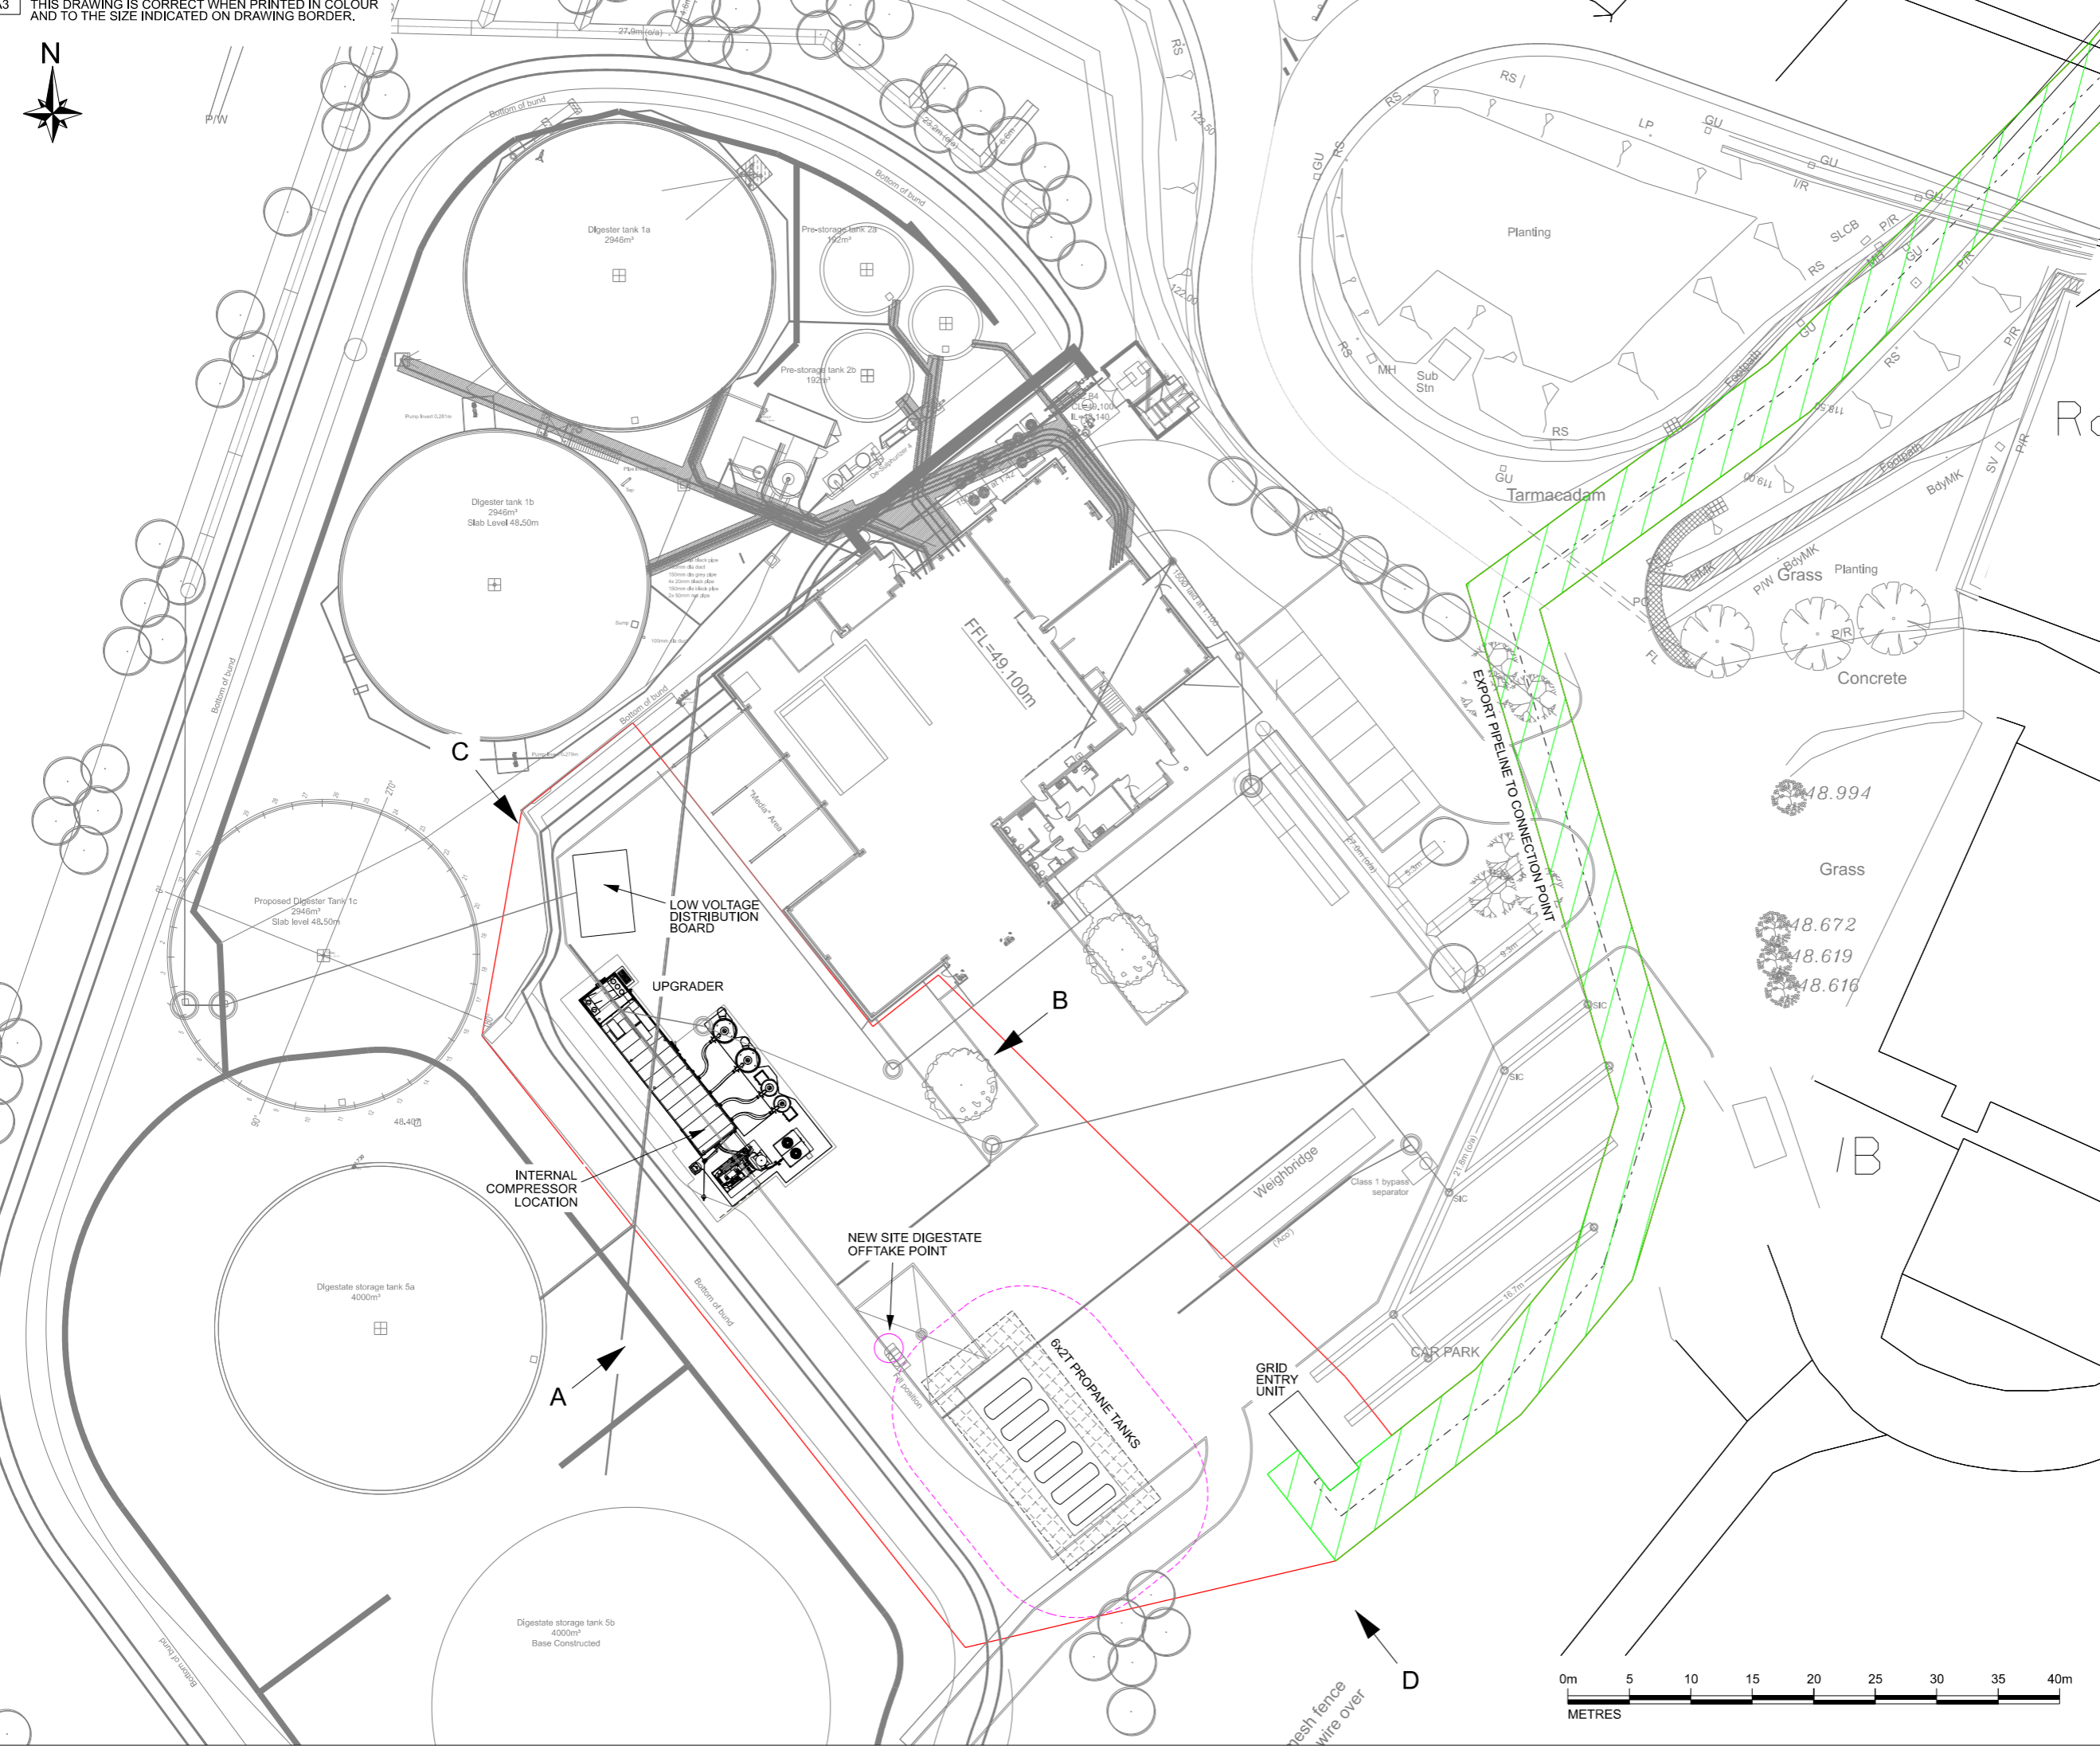

**REVISIONS:**

REV	DESCRIPTION	DATE	CHK	APP
A	INITIAL ISSUE	03/11/20	NR	CB

**NOTES**  
1. FOR SITE ELEVATION DRAWING SEE DRG003.

**KEY**

	- APPLICATION BOUNDARY
	- EXPORT PIPELINE TO CONNECTION POINT
	- PIPELINE EASEMENT - 5.18m TOTAL
	- GRAVEL

**CLIENT:**  
REGEN HOLDINGS

**PROJECT:**  
FERNBROOK

**TITLE:**  
SITE LAYOUT

SCALE: 1:500 @ A3 DRAWN: GW  
 CHECKED: NR CAD: DATE: 03/11/2020  
 APPROVED: CB SHEET: 1 OF 1

PROJECT No: 790

DRAWING No: DRG001

REVISION: A

**cng services ltd**

VIRGINIA HOUSE  
56 WARWICK ROAD  
OLTON  
SOLIHULL  
B92 7HX

COPYRIGHT © 2011-2020  
CNG SERVICES LTD  
TEL: 0121 2478160  
WEB: www.cngservices.co.uk

